


NOTES:
 Do not scale this drawing. Work to figured dimensions only. Check all dimensions on site. Confirm any discrepancies prior to commencement of work.

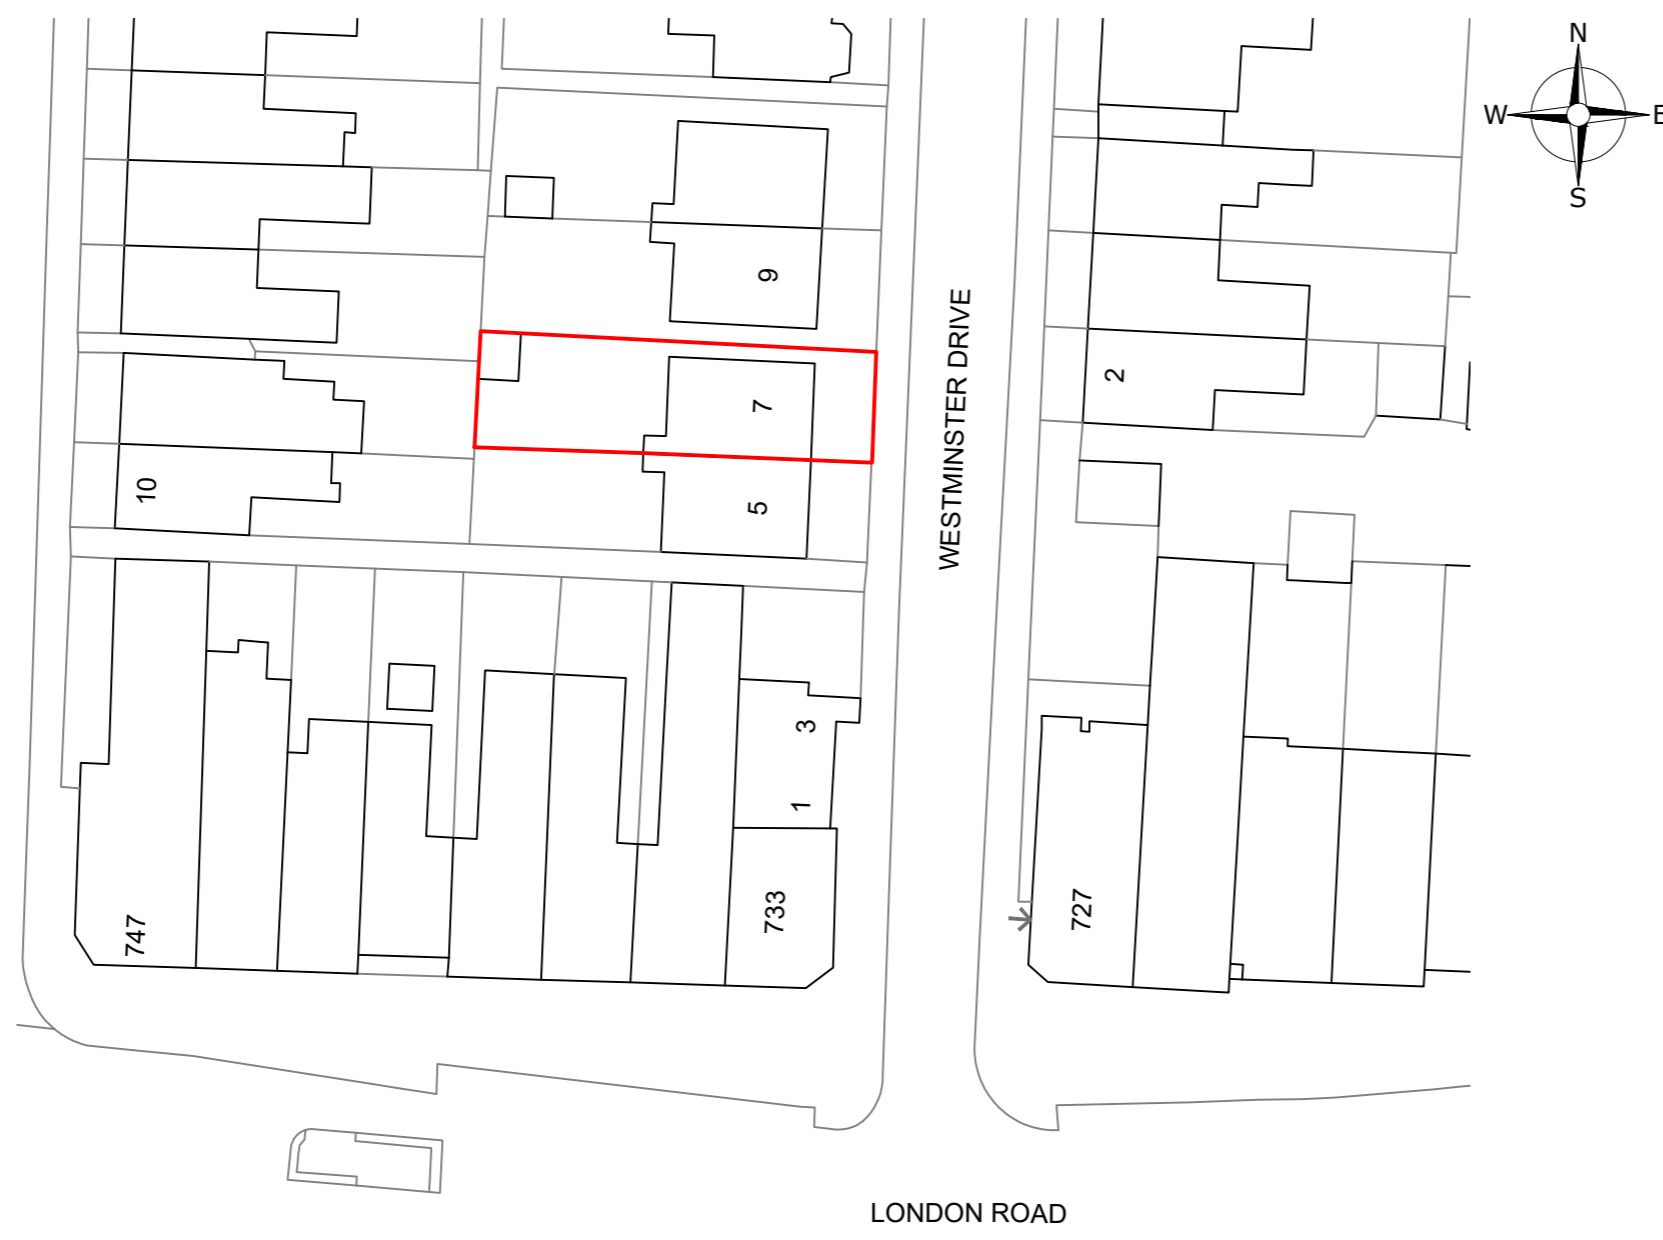

BLOCK PLAN
 SCALE 1:500
 0 5 10 15 20m



LOCATION PLAN
 SCALE 1:1250
 0 10 20 30 40m

Rev:00	03/19	First Issue
--------	-------	-------------

Ka Krystal Architecture Ltd
 A : 5 Tynedale Avenue, Basildon, Essex, SS14 3UD
 T : 01268 454581 / 07999061557
 E : info@krystal-architecture.com
 W : www.krystal-architecture.com

Project Address
 7 Westminster Drive, Westcliff-on-Sea
 SS0 9SJ

Client Name
 Suneel Kumar

Drawing Title
 Location & Block Plans

Status
 Planning Drawings

Drawing Number
924-100 **Rev: -**

Date 04.04.24 **Scale** 1:1250/500 @A2 **Drawn By** WN