
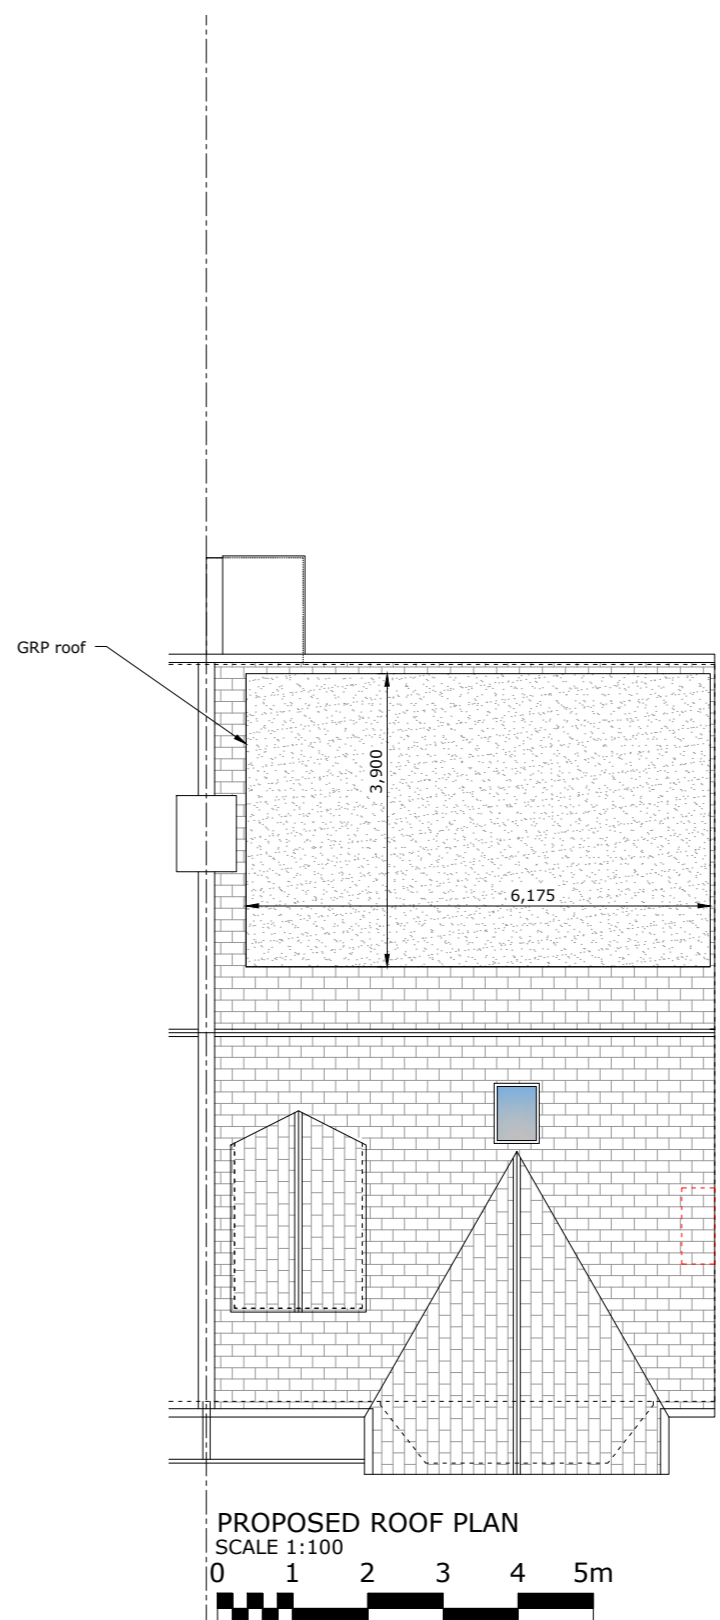
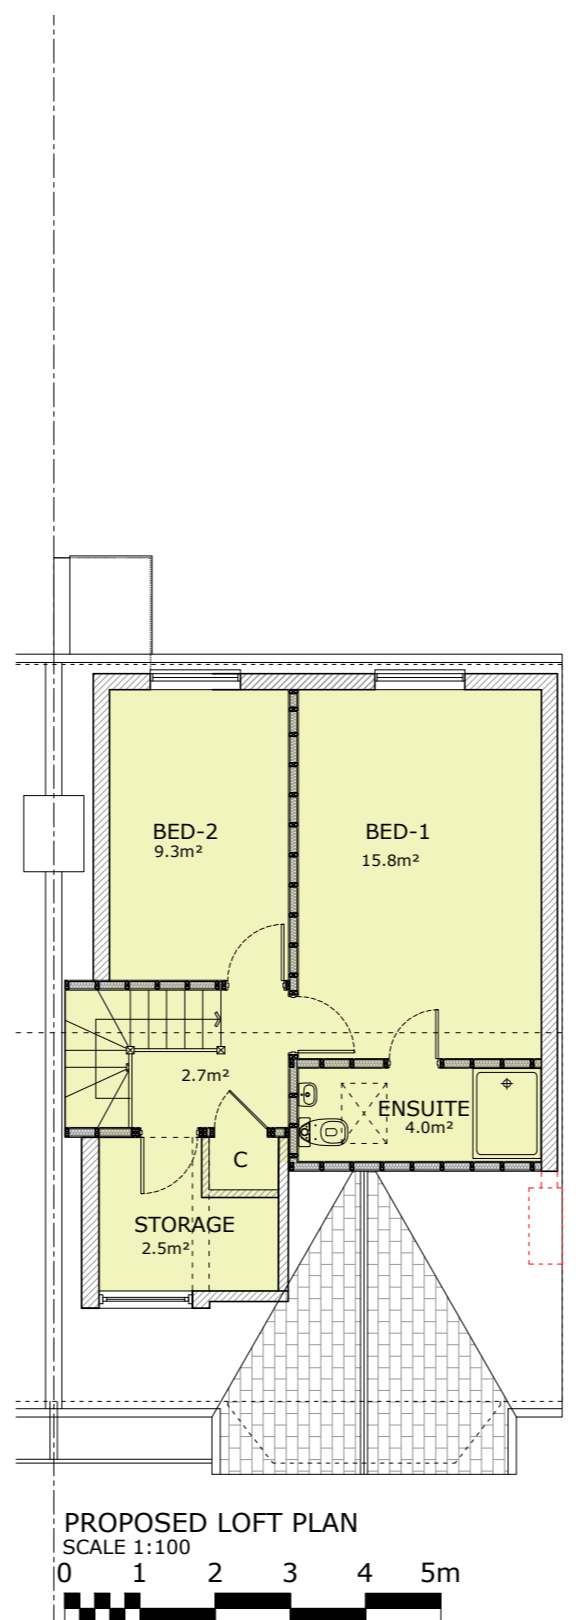
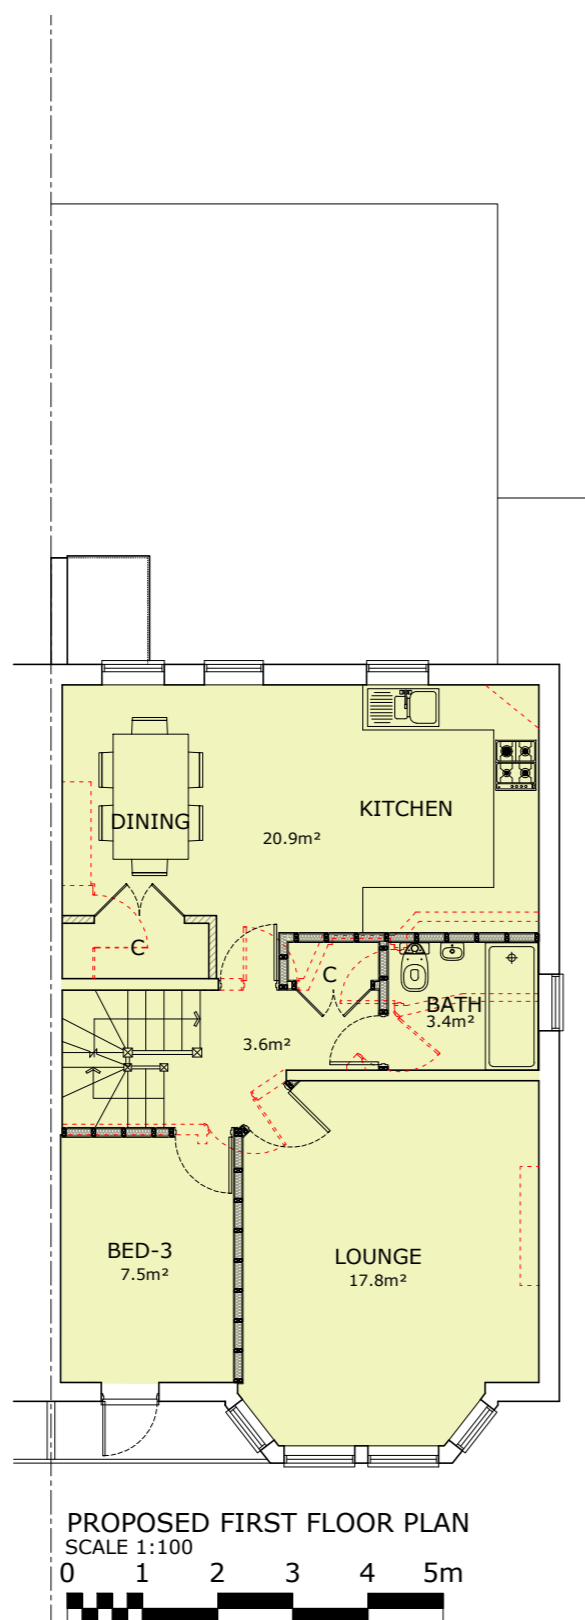
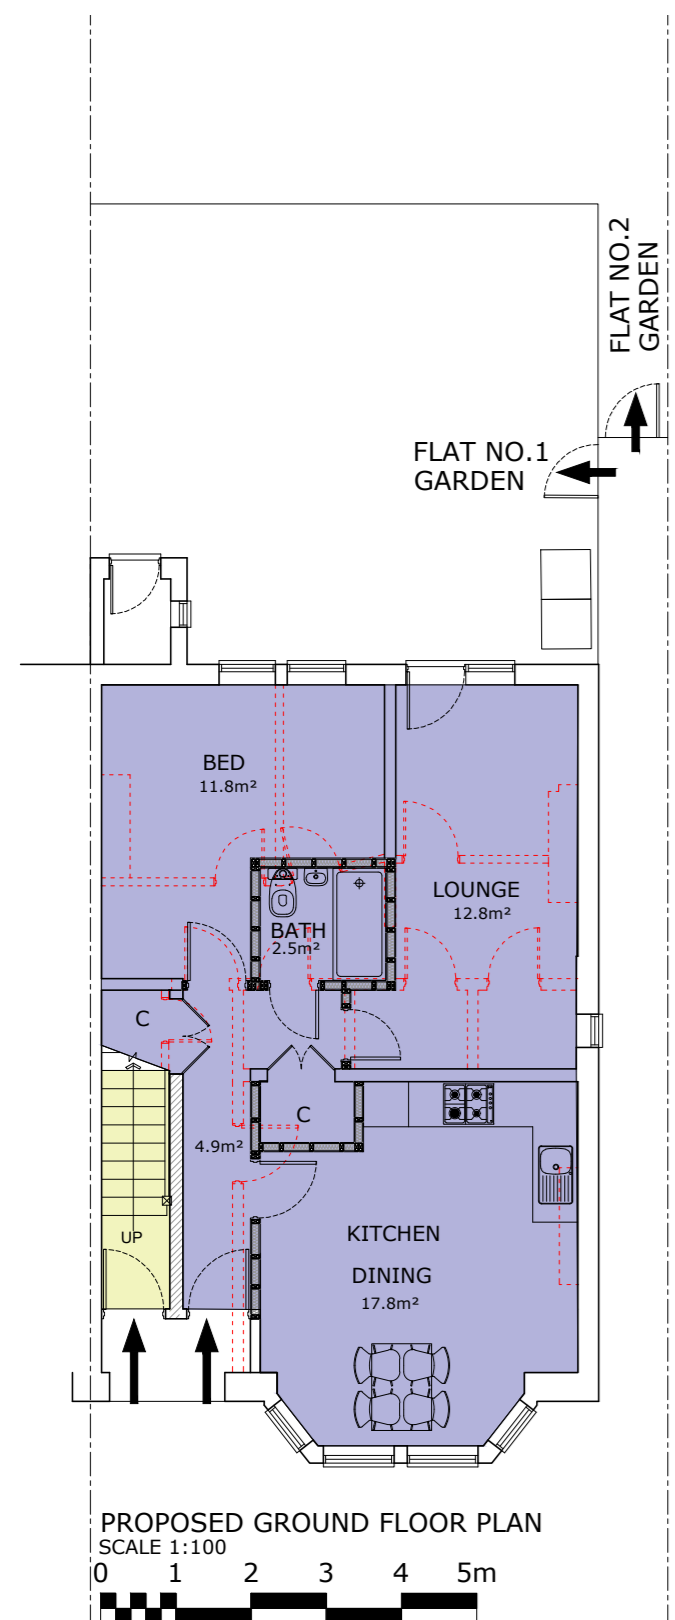
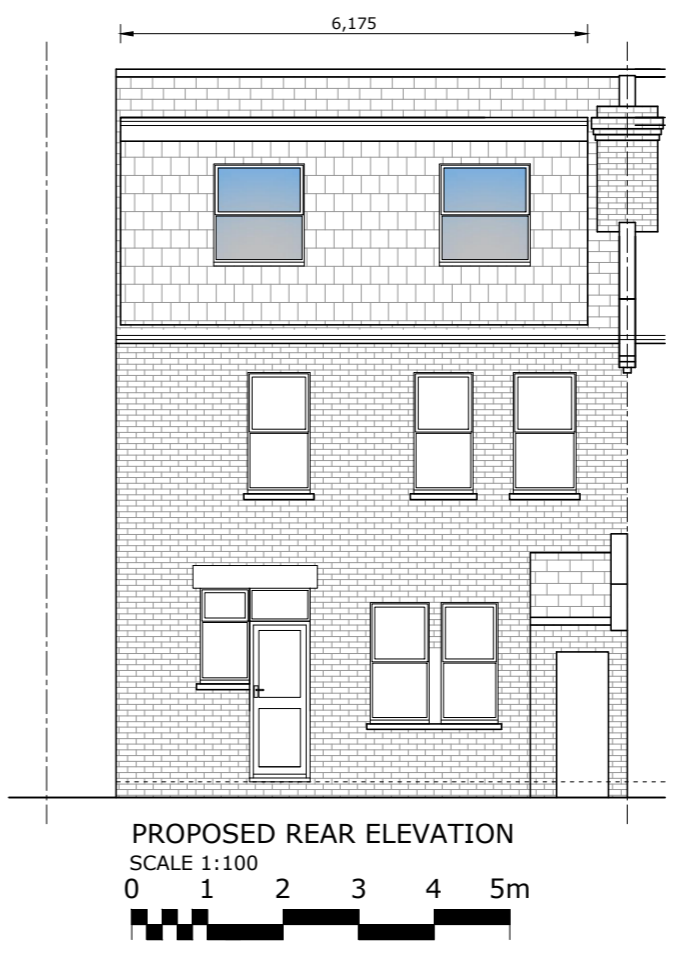


NOTES:  
Do not scale this drawing. Work to figured dimensions only. Check all dimensions on site. Confirm any discrepancies prior to commencement of work.

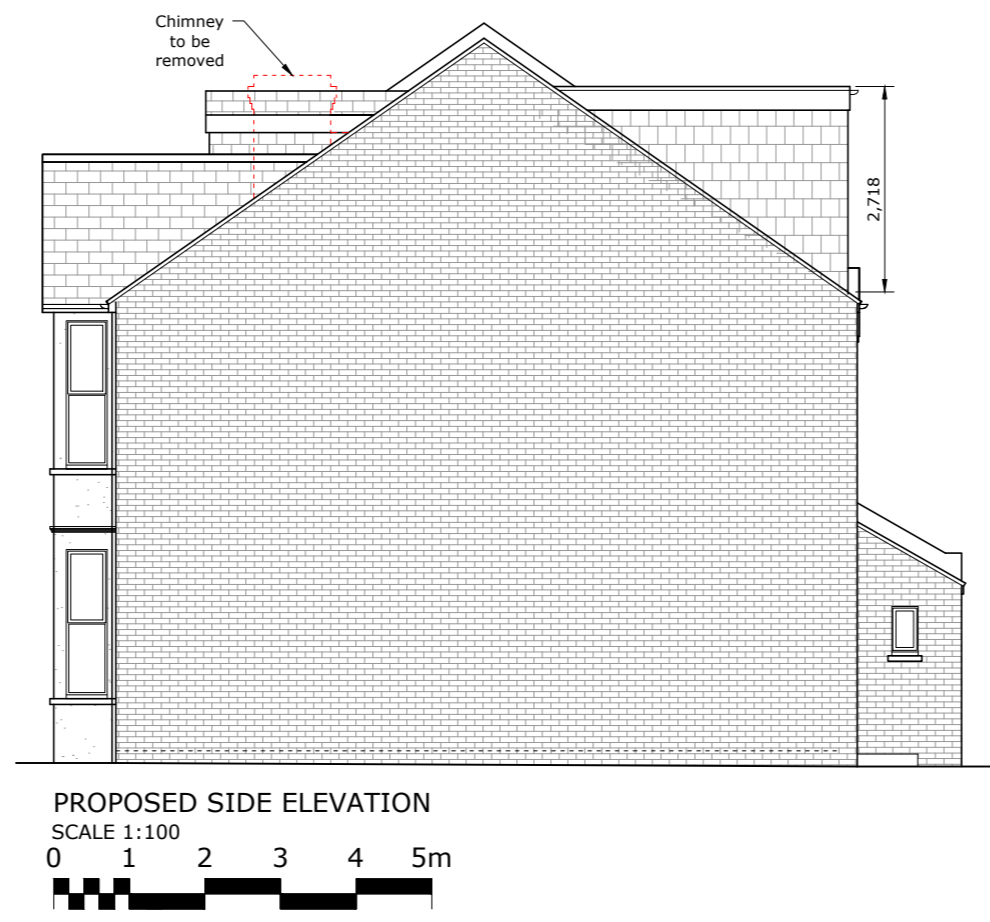

KEY

<span style="display:inline-block; width:15px; height:15px; background-color:blue; border:1px solid black;"></span>	FLAT NO.1 = 51.3SQM
<span style="display:inline-block; width:15px; height:15px; background-color:yellow; border:1px solid black;"></span>	FLAT NO.2 = 101.0SQM

Rev:02	04/24	Updated Dormer
Rev:01	04/24	Updated Dormer
Rev:00	04/24	First Issue

**Ka Krystal Architecture Ltd**  
 A : 5 Tynedale Avenue, Basildon, Essex, SS14 3UD  
 T : 01268 454581 / 07999061557  
 E : info@krystal-architecture.com  
 W : www.krystal-architecture.com

Project Address 7 Westminster Drive, Westcliff-on-Sea SS0 9SJ		
Client Name Suneel Kumar		
Drawing Title Proposed Plans & Elevations		
Status Planning Drawings		
Drawing Number <b>924-104</b>	Rev: <b>02</b>	
Date 25.04.24	Scale 1:100 @A2	Drawn By WN