
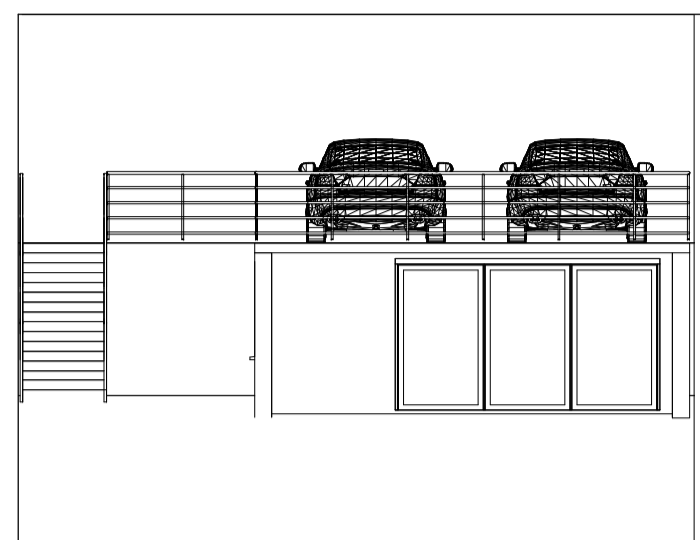


Notes
 All dimensions and or load-bearing walls to be checked and agreed on site or correct by contractor prior to commencement of works and ordering of materials. Any discrepancies to be reported to DK Building Designs prior to commencement of works. DK Building Designs will accept no responsibility for works commenced on site prior to planning approval (if relevant) and building control approval.


Plans are copyright and are not to be used without consent from DK Building Designs.

If applicable, clients / contractor to liaise with neighbours to abide with party wall act etc

All beam calculations (if applicable) as per separate sheet. All stated spans of beams on calculation sheet are clear spans only between supports. Contractor to confirm all spans on site and if applicable to add end bearings prior to ordering. Beams to cover full length of padstones.

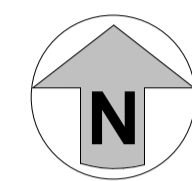

Proposed South Elevation
 1 : 100

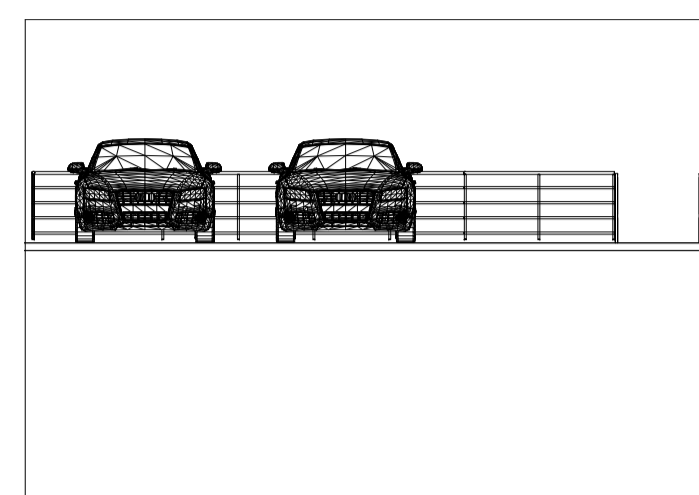


Proposed North Elevation
 1 : 100




Garden Room



Site Plan Proposed
 1 : 500

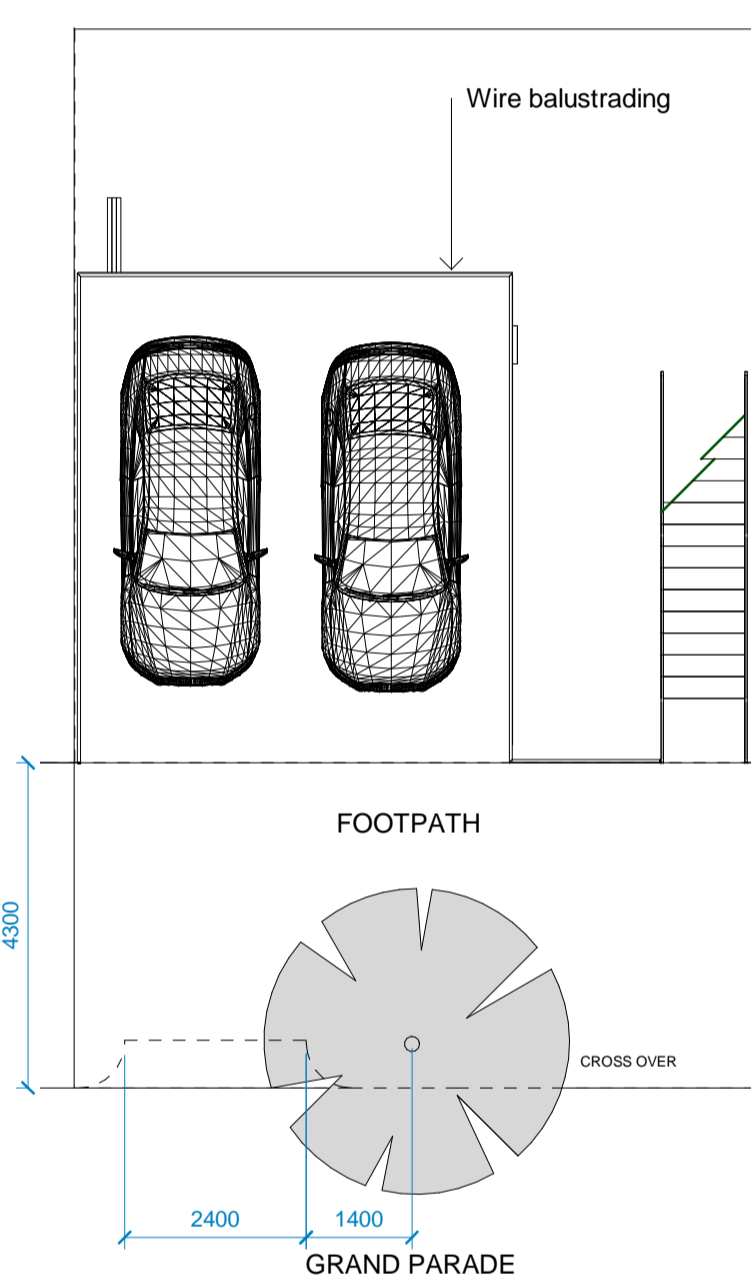


Proposed Car Deck Path Level
 1 : 100

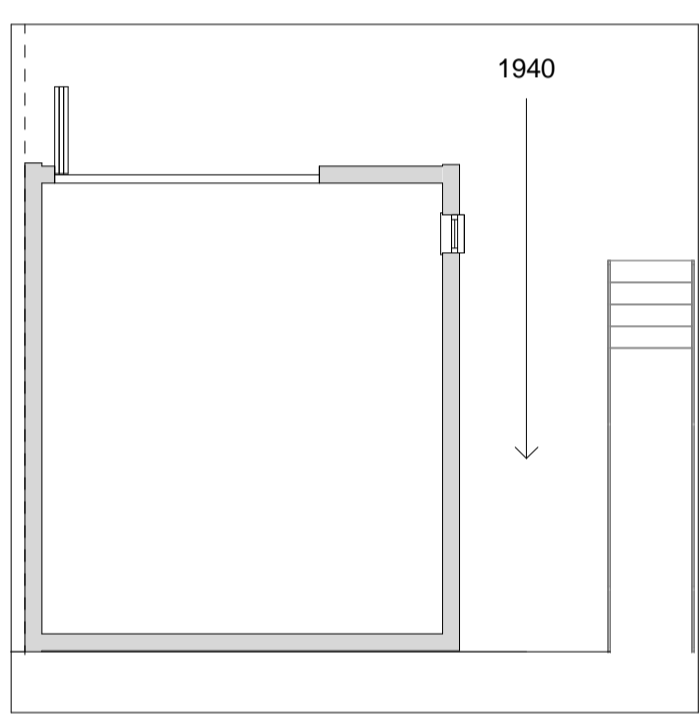


Proposed Undercroft Garden Room
 1 : 100



Street View

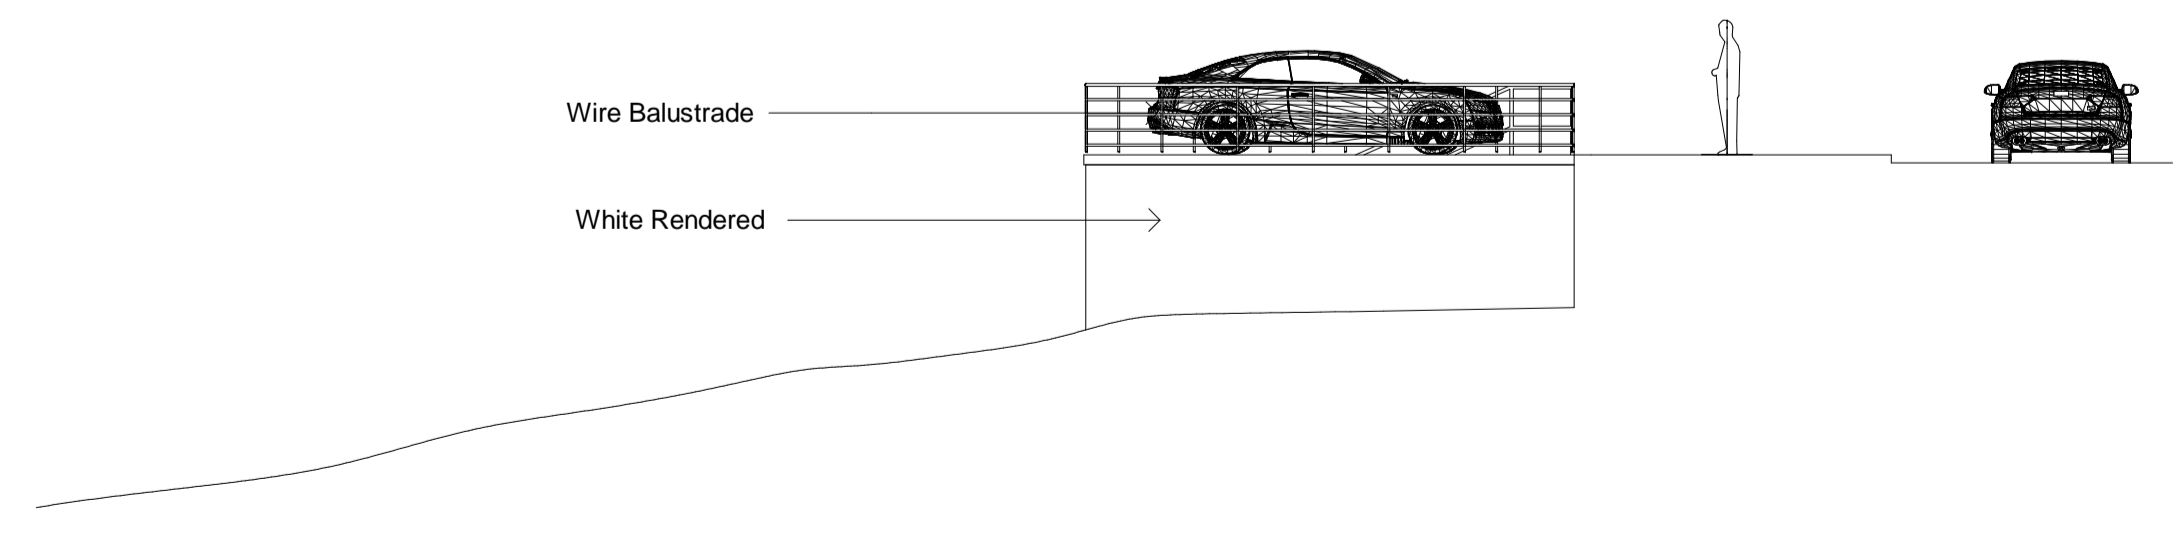

Proposed East Elevation
 1 : 100

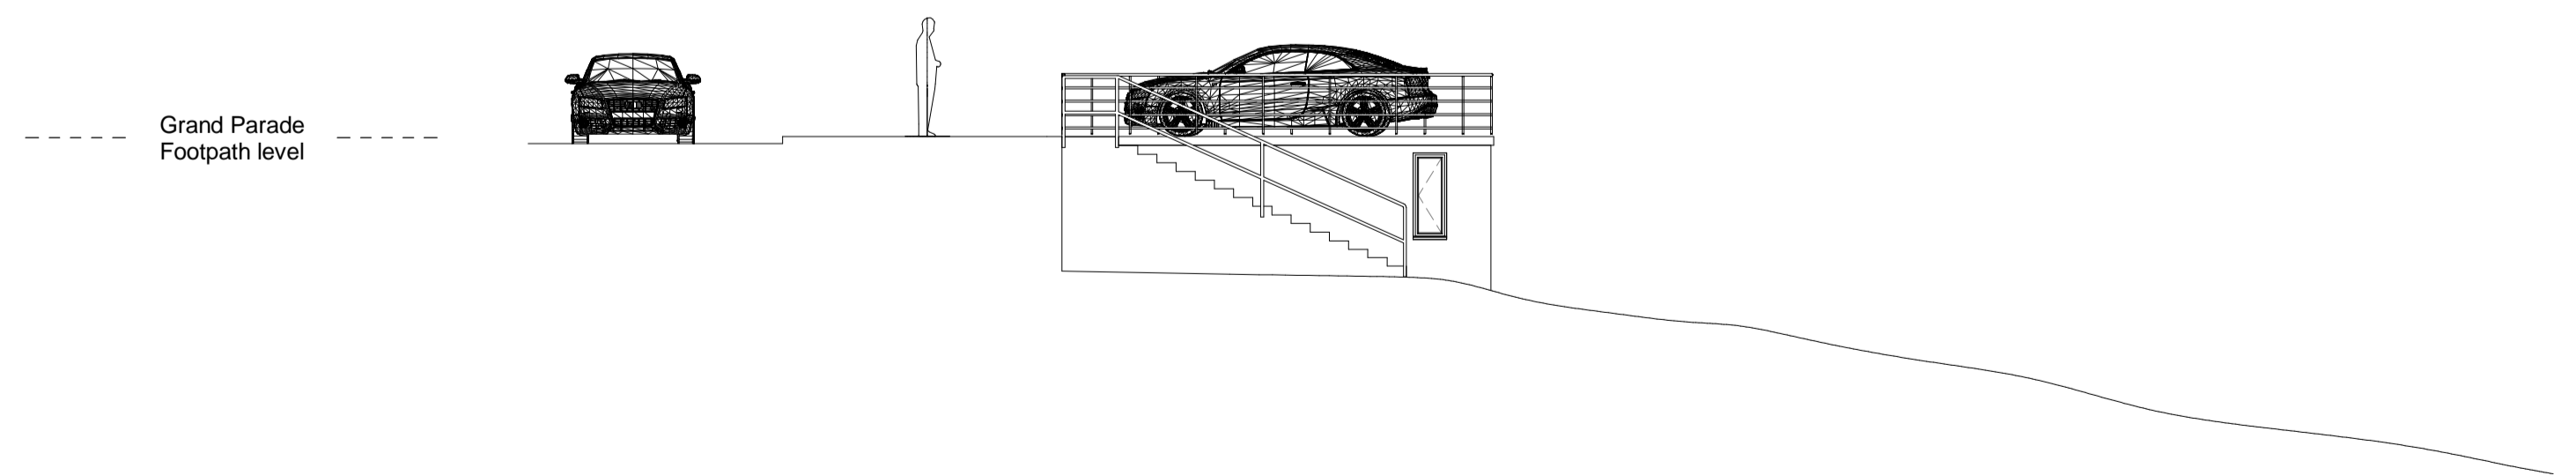

Proposed West Elevation
 1 : 100



SCALE
 1 : 100



SCALE.
 1 : 500