




EXISTING SECTION A-A

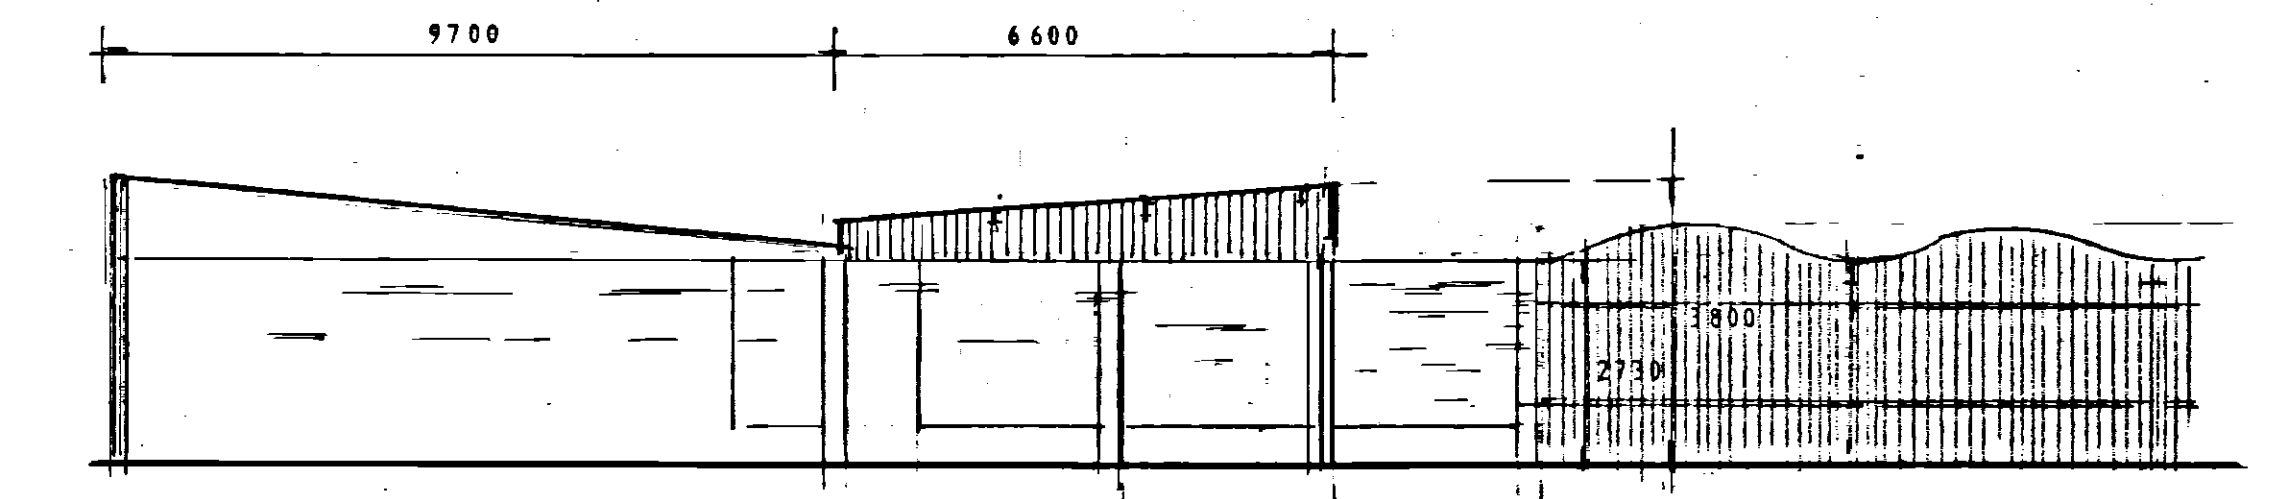


PROPOSED SECTION A-A

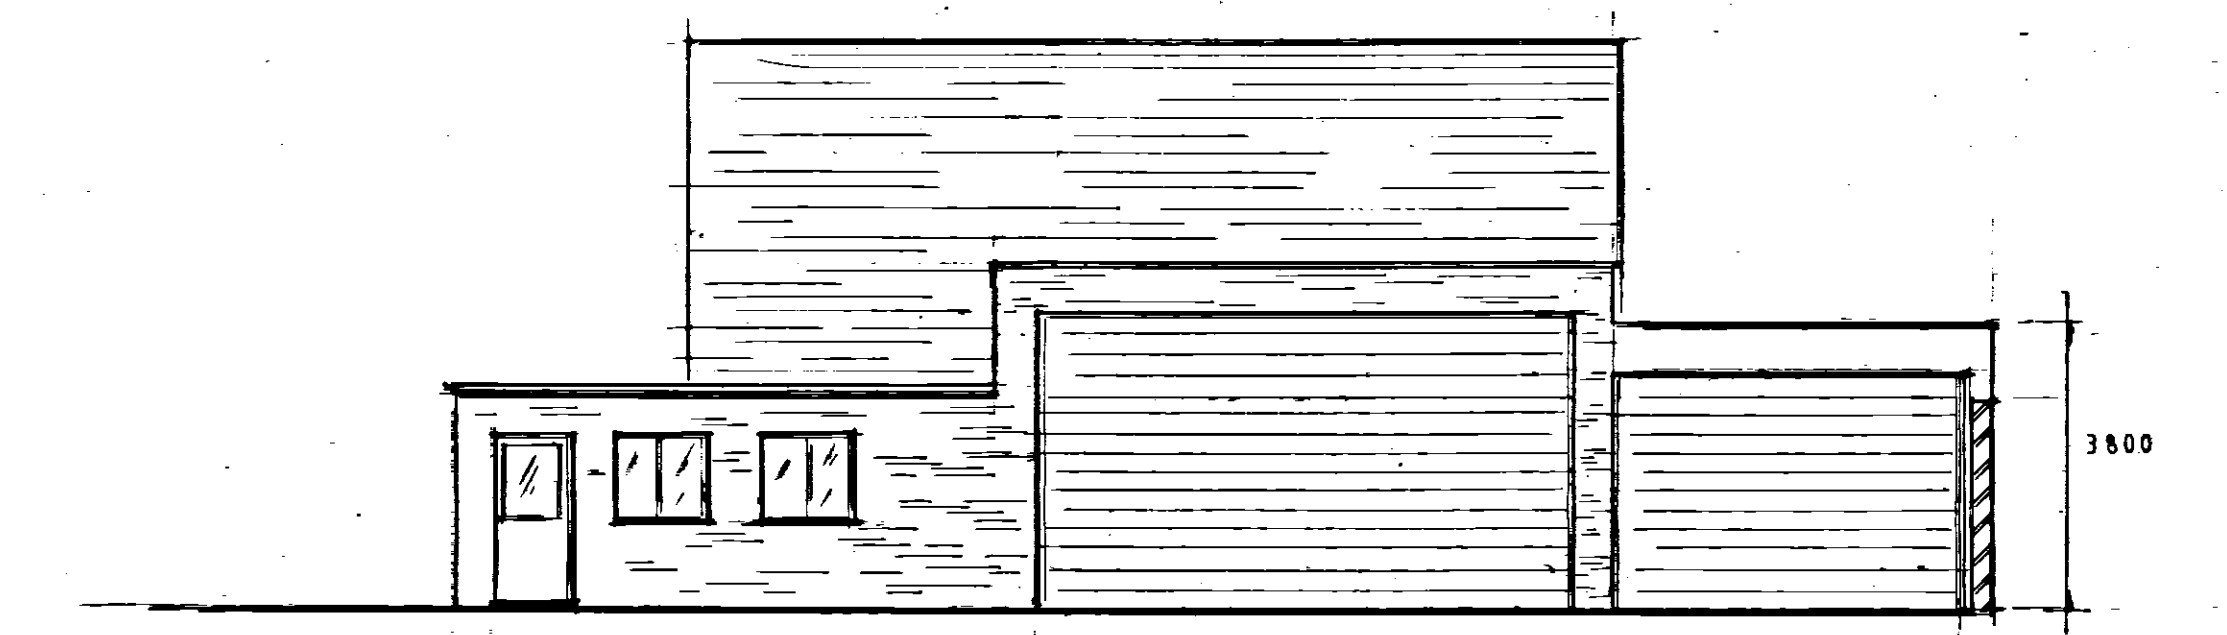


PROPOSED WEST ELEVATION

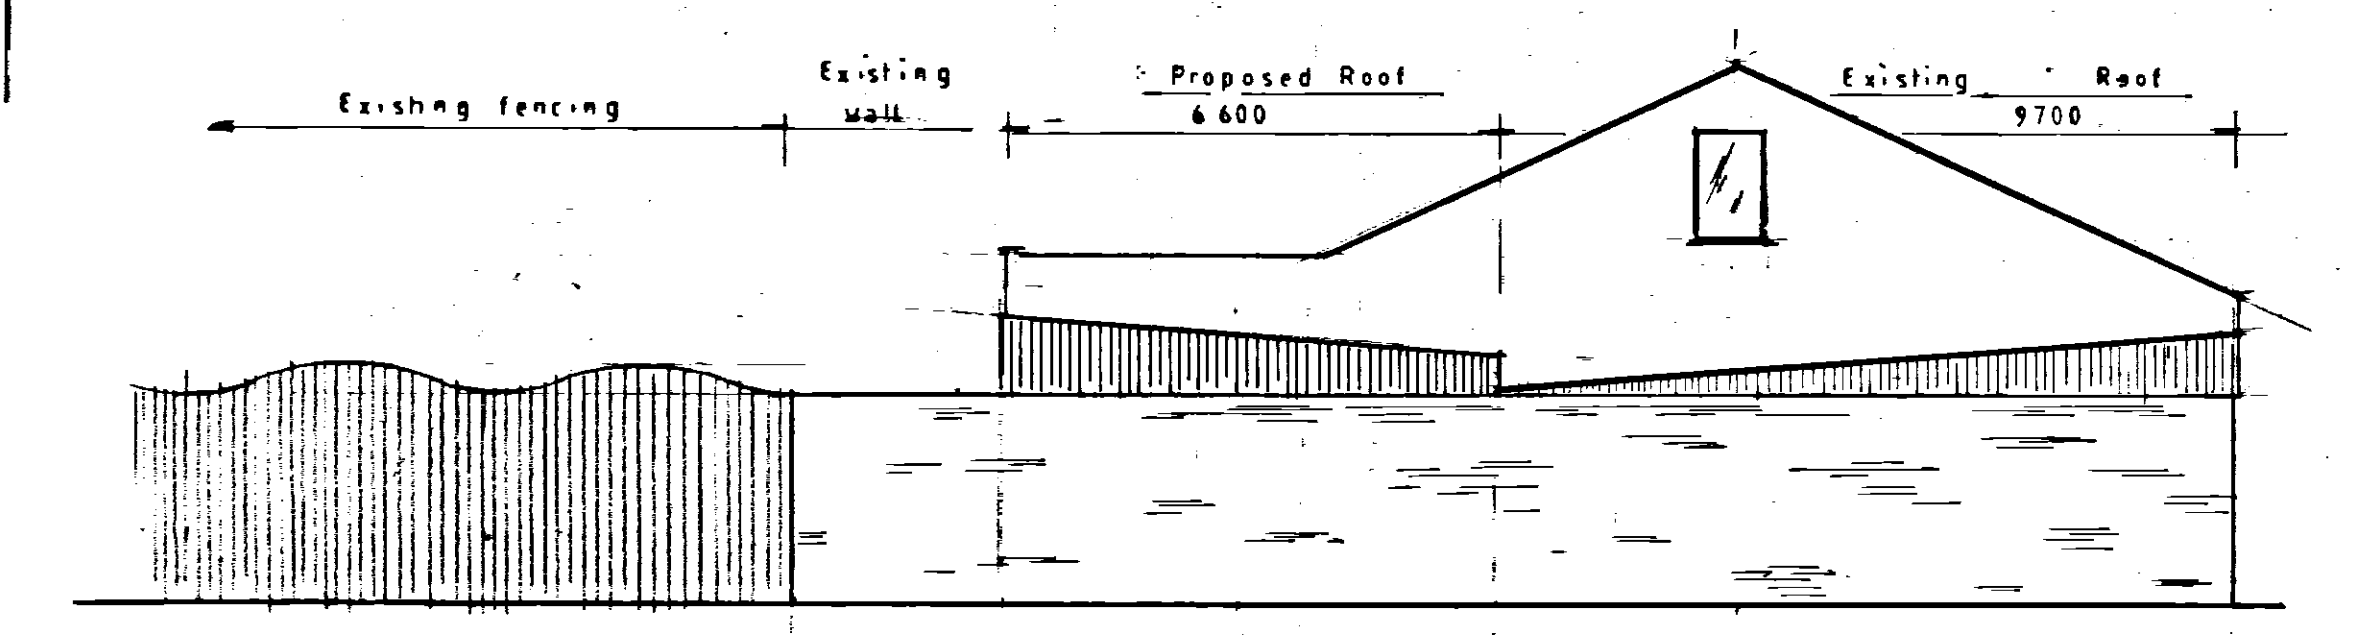

PROPOSED SOUTH ELEVATION

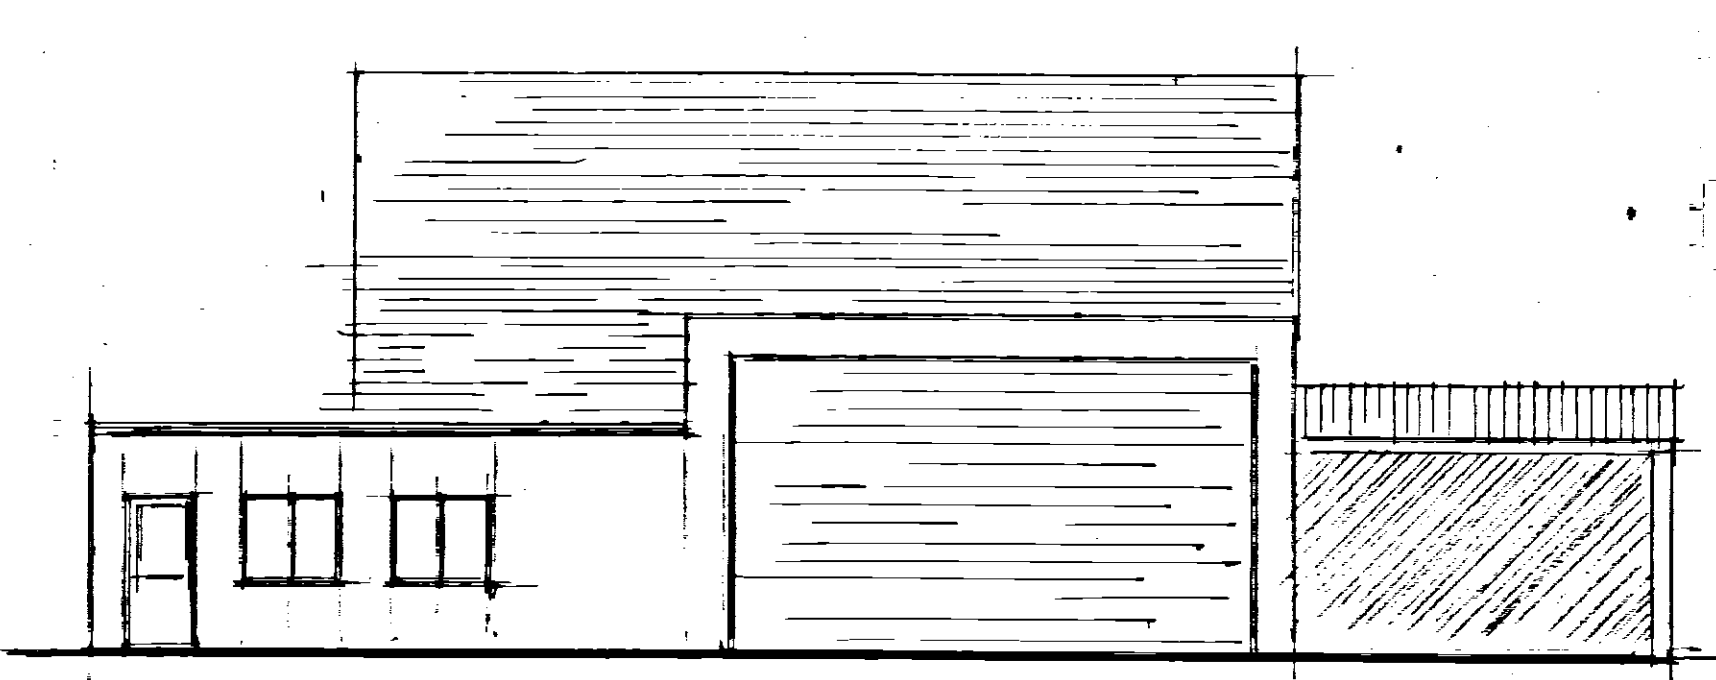

EXISTING WEST ELEVATION

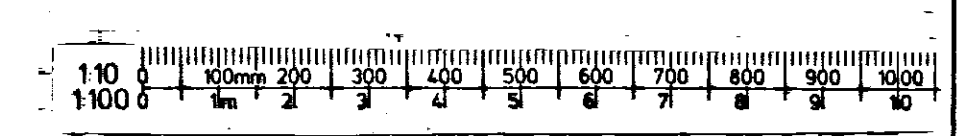

Scale @ A1

GHDESIGNS

MR. M. BALILAJ	1-100
PROPOSED ROOF	JUL 24 GH
KRON HAND CAR WASH 116 ARTERIAL ROAD LEIGH-ON-SEA	1292 / 1