
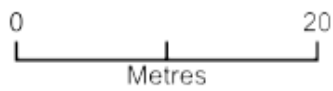


Existing block plan of site

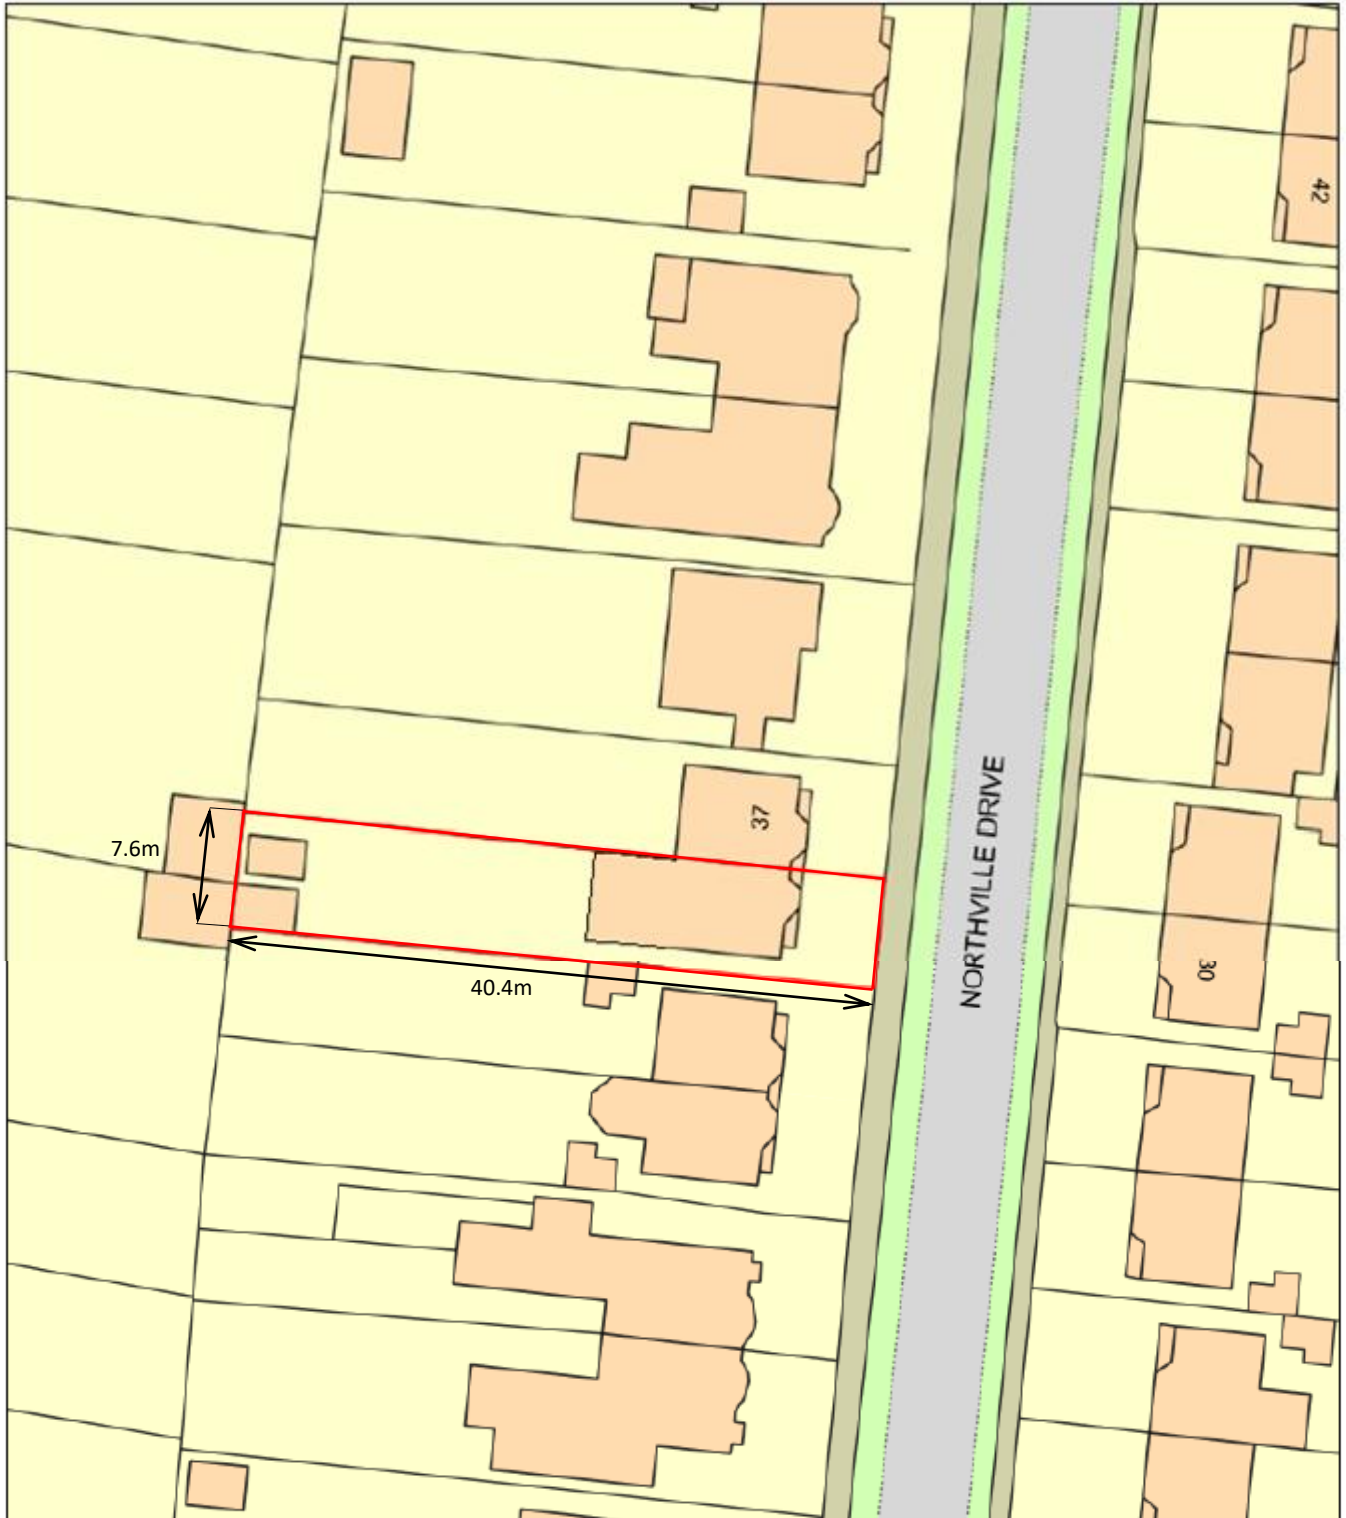

Plan Produced for: Mr K Wong

Date Produced: 10 May 2020

Plan Reference Number: TQRQM18205221331388

Scale: 1:500 @ A4