

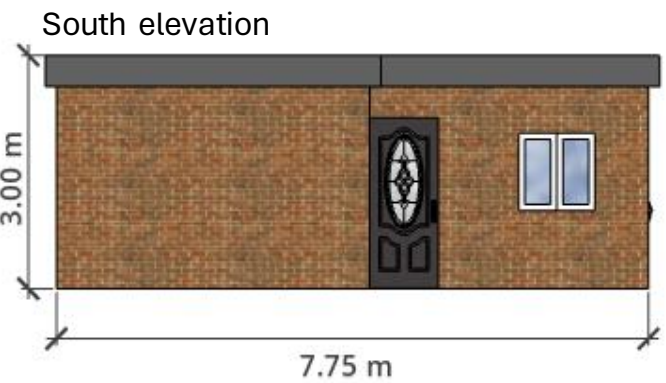
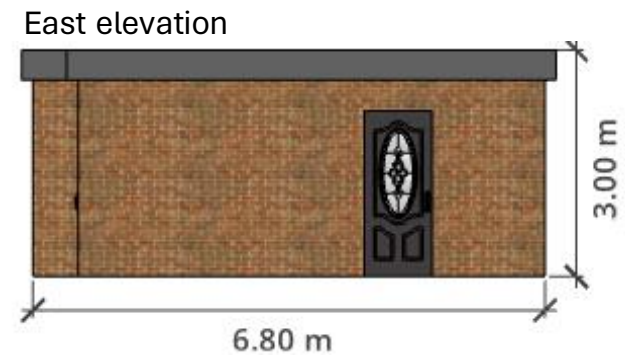


Proposed elevations - Granny annexe

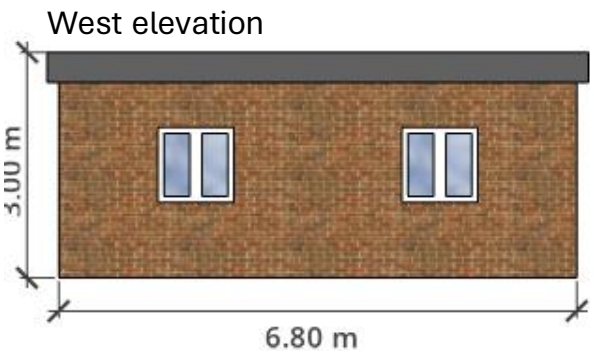

Brick and mortar
to match main
dwelling

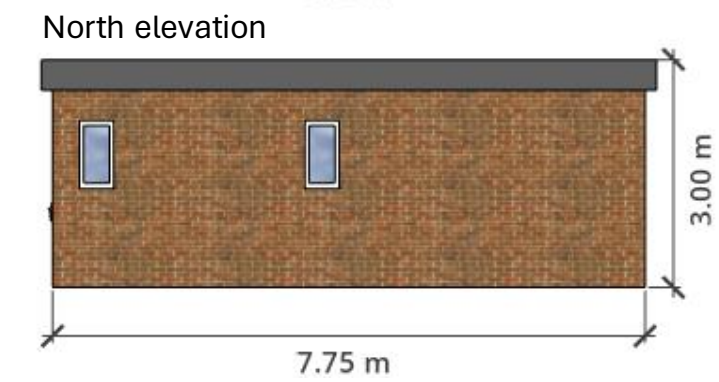

Top elevation



Scale 1:100 @ A4

CLIENT
Mr K Wong
35 Northville Drive
SS0 0QA

ISSUE
04/2024

PROJECT NO.
002
PROJECT
Granny annexe

DRAWN BY
KW

