



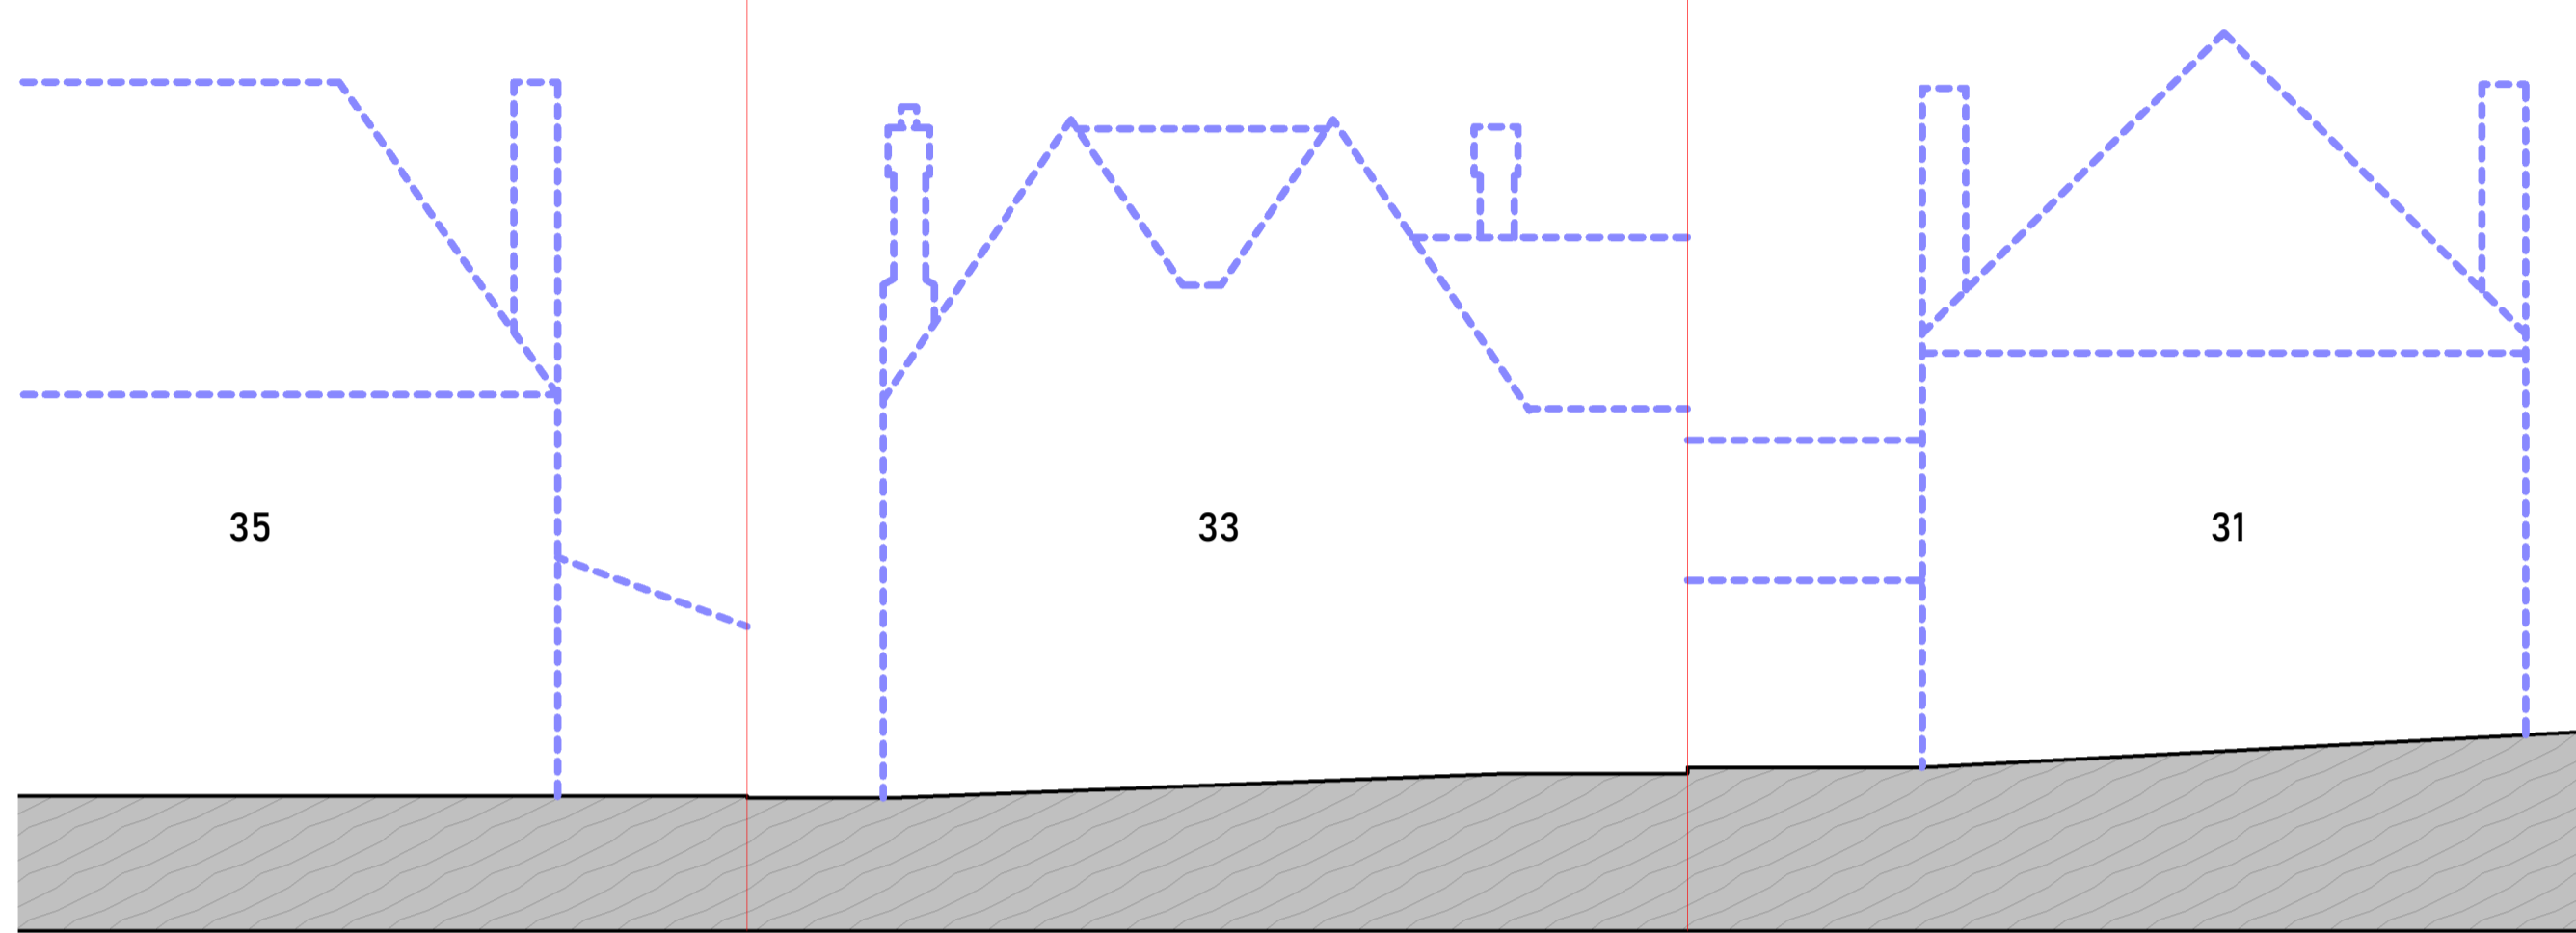


Existing Street Scene

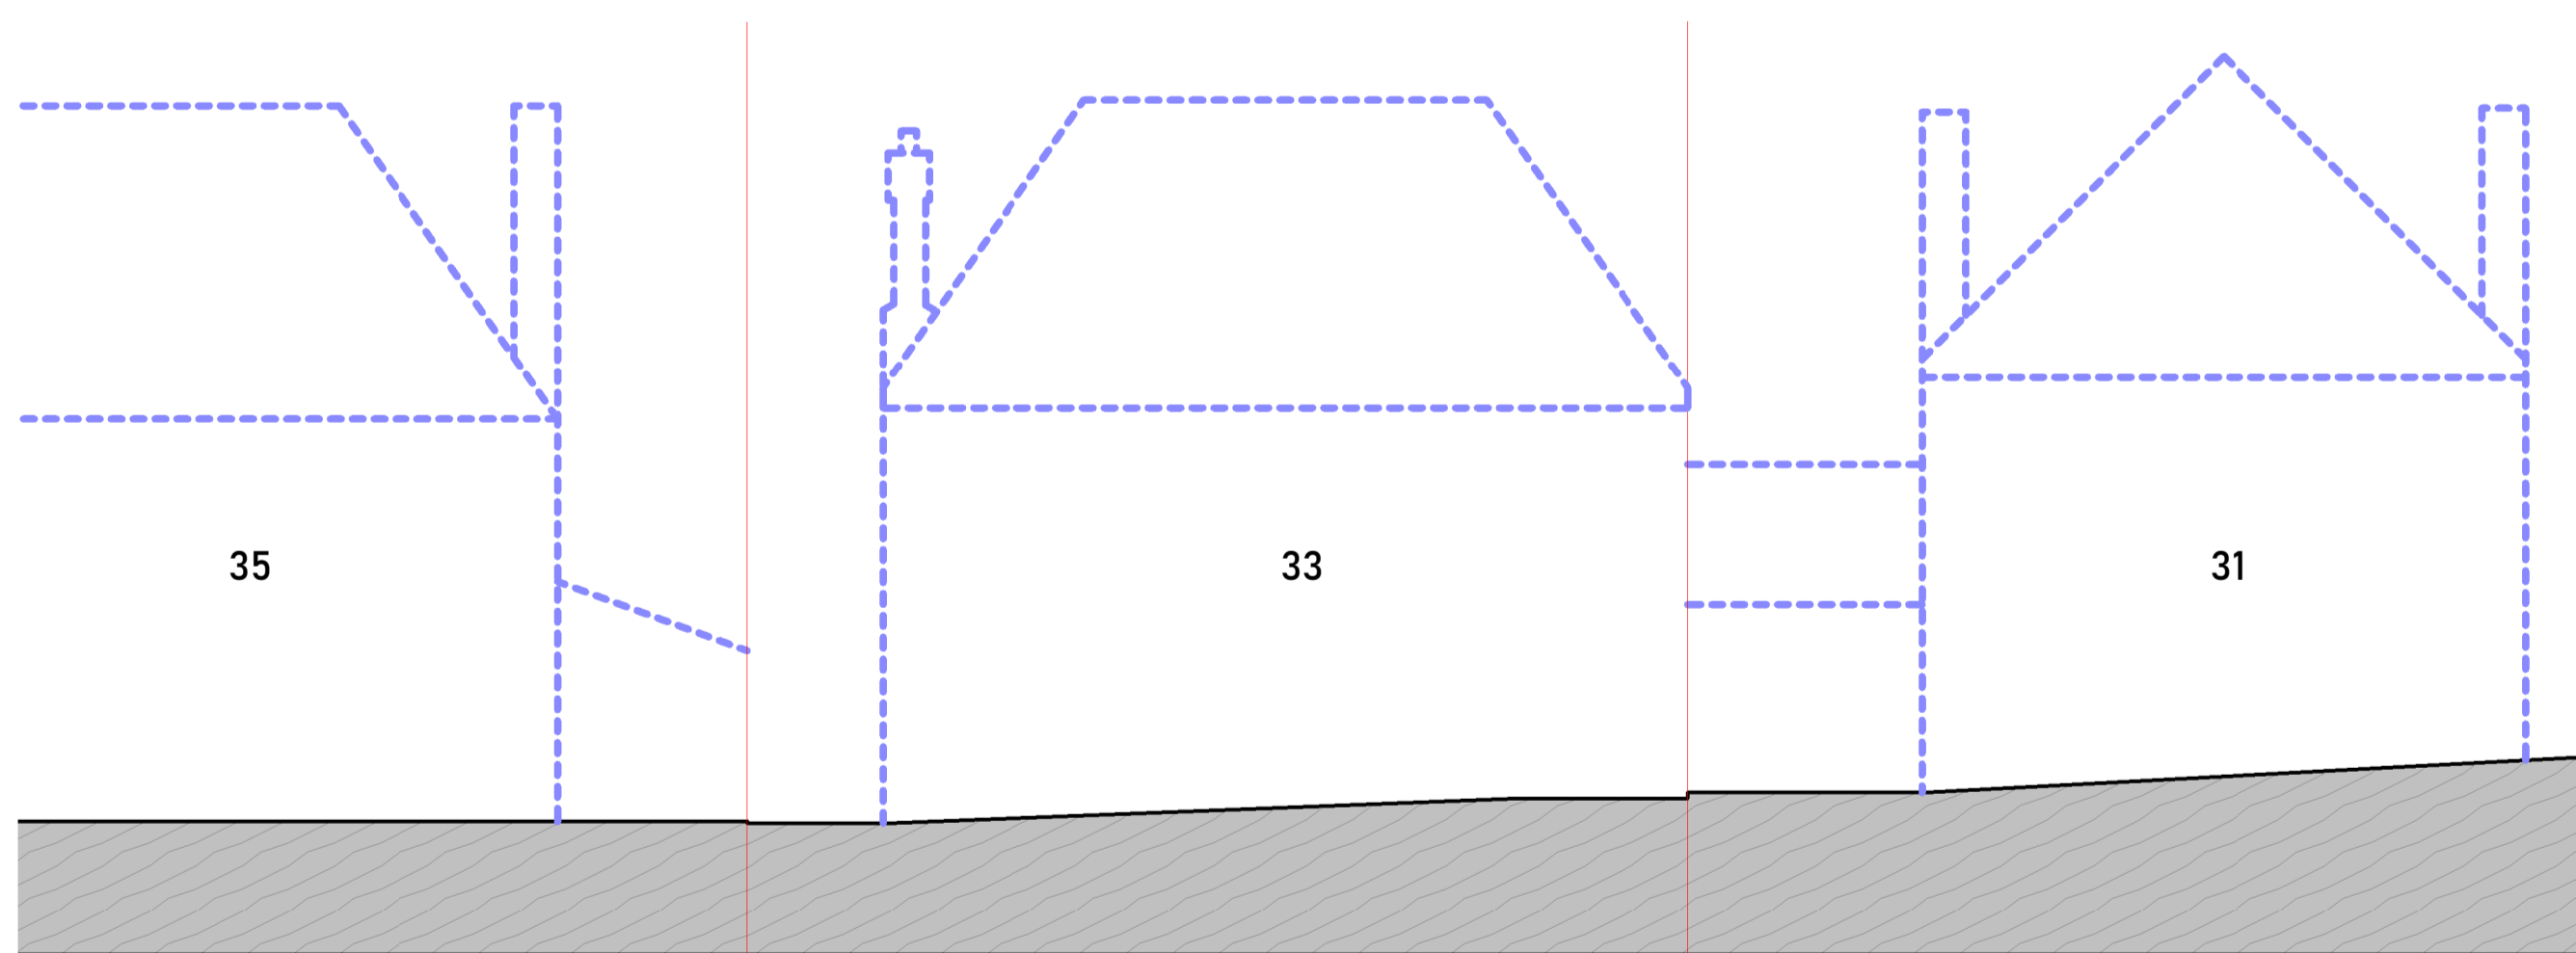

Proposed Street Scene



Street Scenes
1 : 100

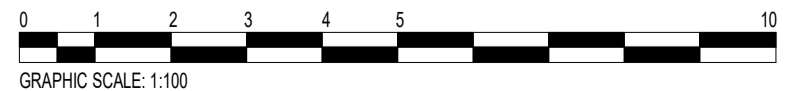

Rev	Description	Date

CODE	SUITABILITY DESCRIPTION
STATUS	PURPOSE OF ISSUE

EDITHGARLAND ARCHITECTURE

PROJECT
**33 Hall Park Avenue,
Westcliff-on-Sea, SS0 8NP**

TITLE
Street Scenes

CLIENT
Mr Vallance & Mrs Summers

DRAWN BY JC	CHECKED BY LM	DATE 17/17/24
SCALE (@ A1) 1 : 100		PROJECT NUMBER 482

DRAWING NUMBER P07	REV
------------------------------	-----