




SOUTHERN BOWLS CLUB

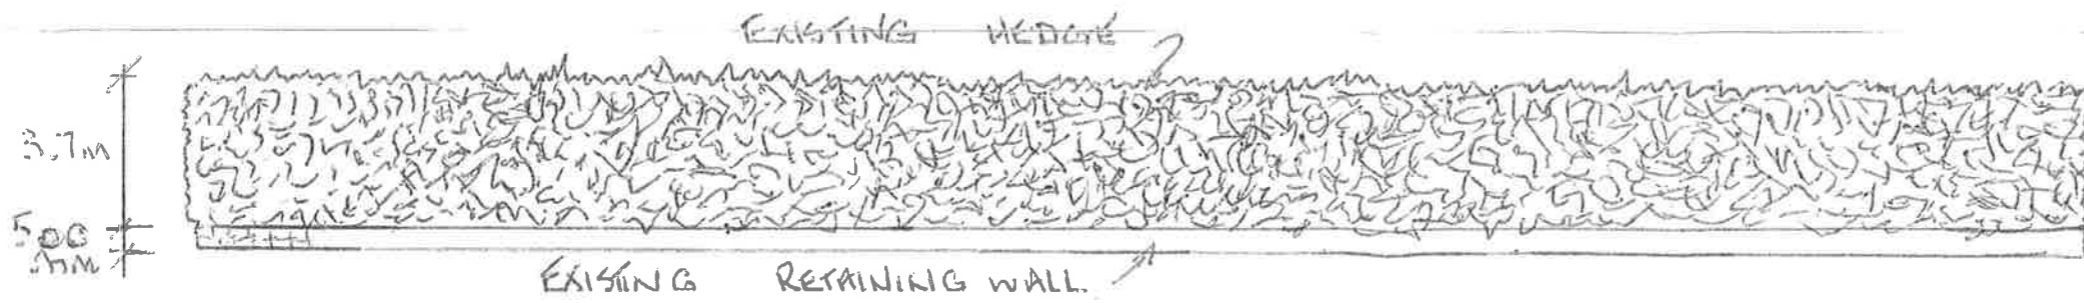


EXISTING ELEVATION . SCALE 1 : 200

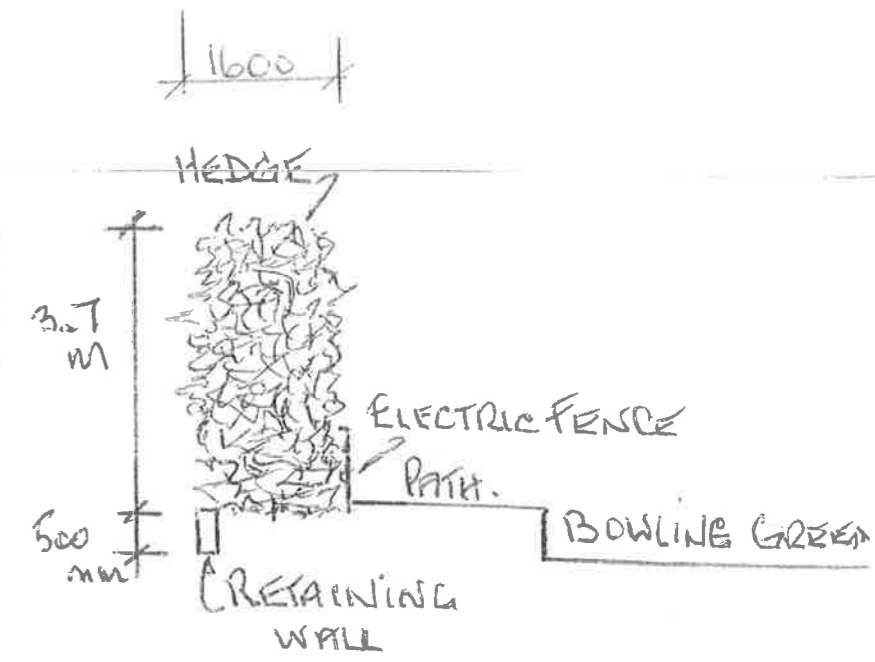

SECTION SCALE 1 : 100

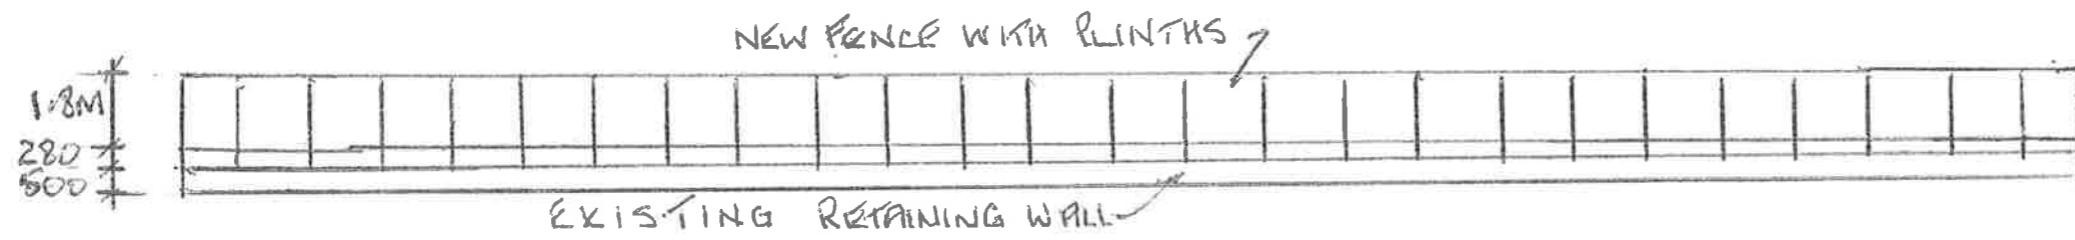

PROPOSED ELEVATION: SCALE 1 : 200

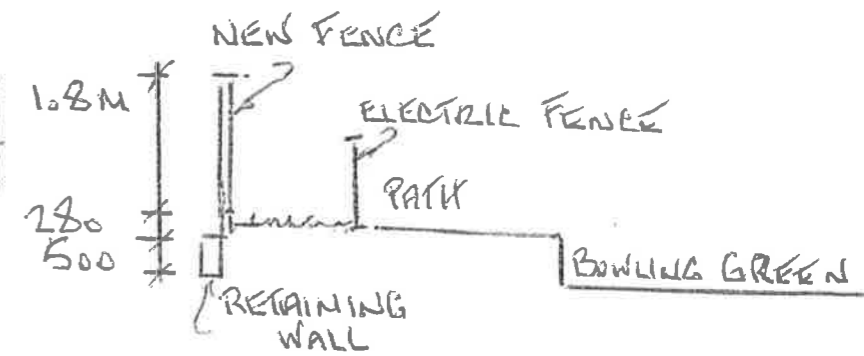

SECTION SCALE 1 : 100

