
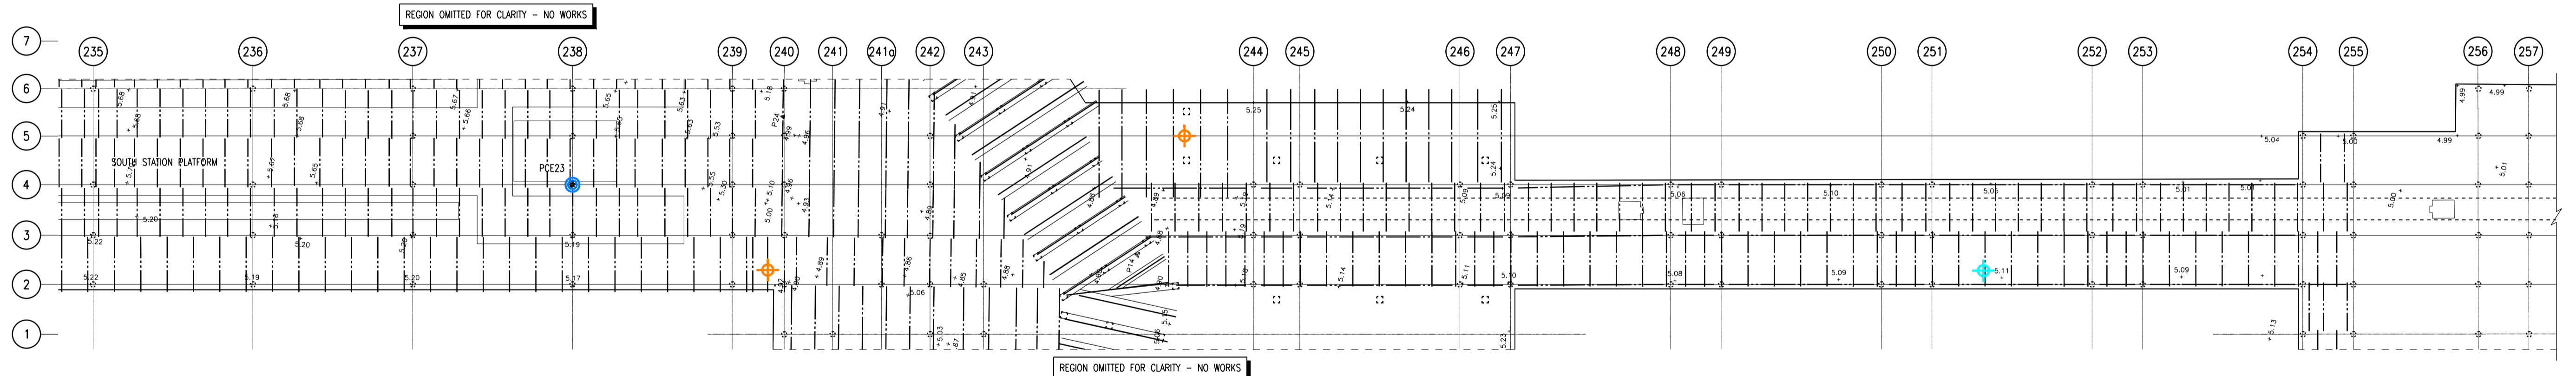
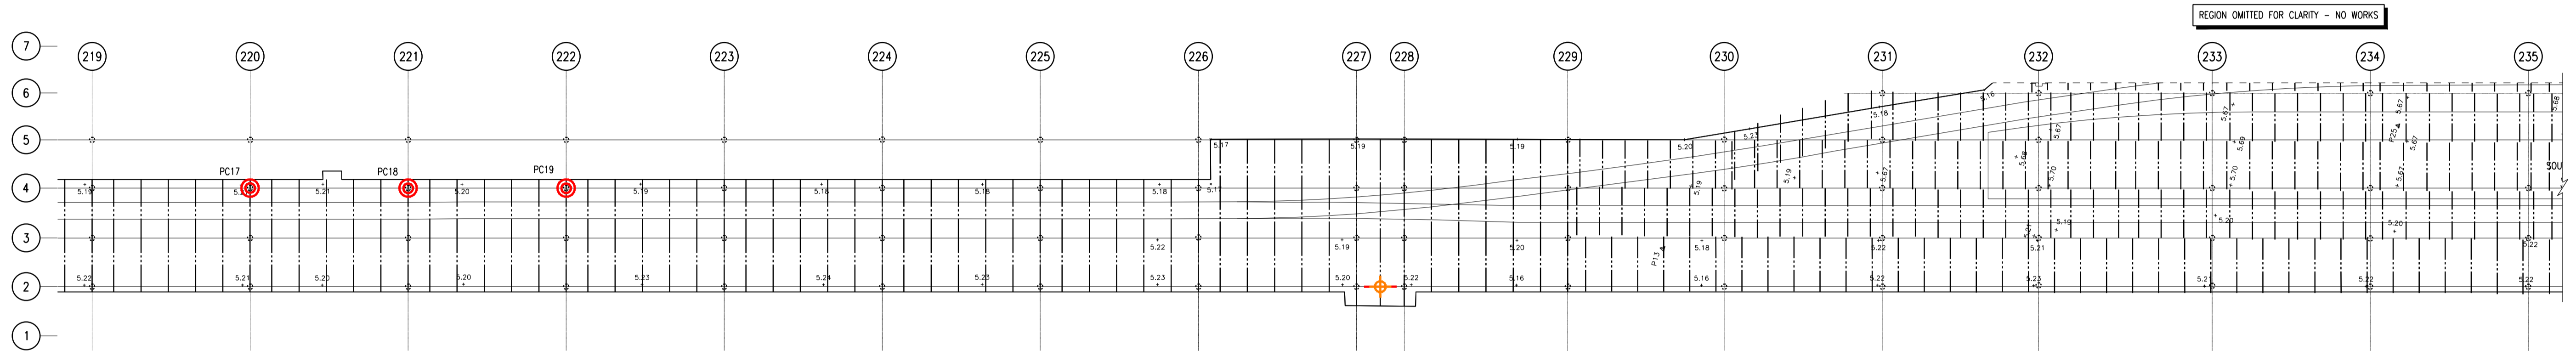


100mm
50mm
0mm

NOTES.

1. GENERAL
- (i) This drawing is not to be scaled, work to figured dimensions only, confirmed on site.
 - (ii) This drawing is to be read in conjunction with all relevant architectural drawings, detailed specifications where applicable and all associated drawings in this series.
 - (iii) Any discrepancy on this drawing is to be reported immediately to the partnership for clarification.
 - (iv) The contractor is responsible for all temporary works and for the stability of the works in progress.

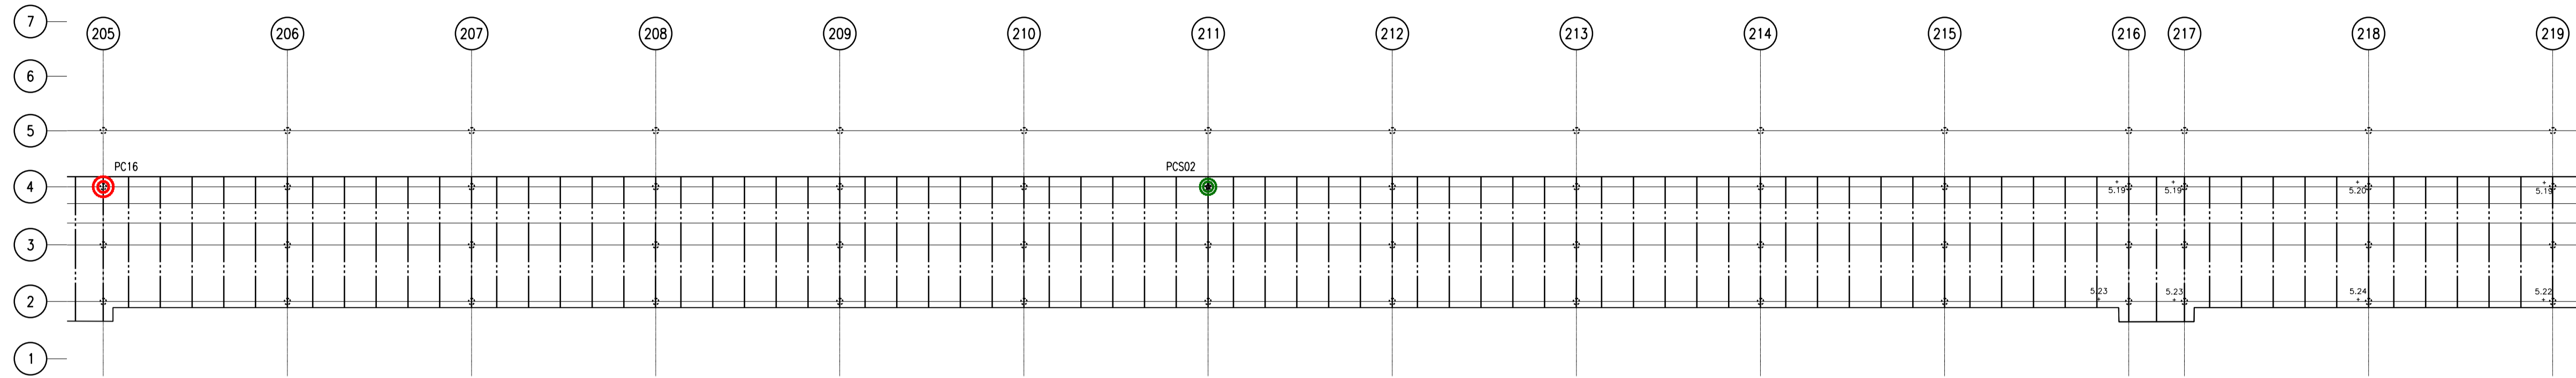


KEY:-

- PC01X INDICATES FAILED PILE CAP (ORIGINAL WORKS 2015/16)
- PC02X EMERGENCY PILE CAP REPAIRS (2016)
- PC03X EMERGENCY PILE CAP REPAIRS (NON STANDARD REPAIR)
- PC04X EMERGENCY PILE CAP REPAIR VO 1 (2016)
- PC05X INDICATIVE MAINS WATER FED PUMP
- PC06X INDICATIVE SALT WATER FED OUTLET
- PC07X INDICATIVE 2 WAY TUG INLET

FOR FURTHER DETAILS REFER TO 'ESSEX COUNTY FIRE AND RESCUE SERVICE DRAWING WS/14152'

HOP
HEMSLEY ORRELL PARTNERSHIP
CONSULTING CIVIL & STRUCTURAL ENGINEERS

ISSUED FOR INFORMATION
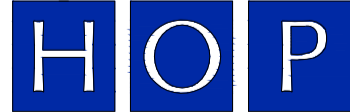
| | | | | | | | |
|--|----------|------------|----------|----------|----------|-------------|--|
| ISSUED FOR INFORMATION | | 28.07.2016 | | L.R.S | | - | |
| Revision | | Date | By | Rev. No. | | | |
| Client: SOUTHEND-ON-SEA BOROUGH COUNCIL | | | | | | | |
| Project: SOUTHEND PIER EMERGENCY REPAIRS | | | | | | | |
| Title: LOCATION PLAN OF EMERGENCY WORKS SHEET 4 of 4 | | | | | | | |
|  HEMSLEY ORRELL PARTNERSHIP CONSULTING CIVIL & STRUCTURAL ENGINEERS <small>HOP House, 41 Church Road, Hove BN3 2BE Tel : +44 (0)1273 223900 E-Mail : engineers@hop.uk.com www.hop.uk.com</small> | | | | | | | |
| Scales | Date | Drawn | Engineer | Checked | Approved | HOP Contact | |
| 1:200 U.N.D | 07/16 | J.K.M | N.P.C | N.P.C | - | N.CHASTON | |
| Project No. | Task No. | Dwg. No. | Rev. No. | | | | |
| 12211 | 23 | LBC04 | - | | | | |