


**Notes:**  
 Dimensions are not to be scaled from this drawing or from CAD files.  
 This drawing is based on currently available information and is not to be used as a basis for construction. All dimensions must be checked on site before any work is commenced and any discrepancies are to be immediately notified to the Contract Administrator for their instructions.  
 This drawing is the property of Southend-on-Sea Borough Council and neither copyright is reserved by or to any unauthorised persons without the prior consent in writing of Southend-on-Sea Borough Council.  
 Copyright from the Ordnance Survey mapping with the permission of The Ordnance Survey. All rights reserved. No part of this publication may be reproduced, stored in a retrieval system or transmitted in any form or by any means, electronic, mechanical, photocopying, recording, or by any information storage and retrieval system, without the prior written permission of the Ordnance Survey. Ordnance Survey is a registered trademark of Ordnance Survey Limited.  
 Drawing No: 1000/916

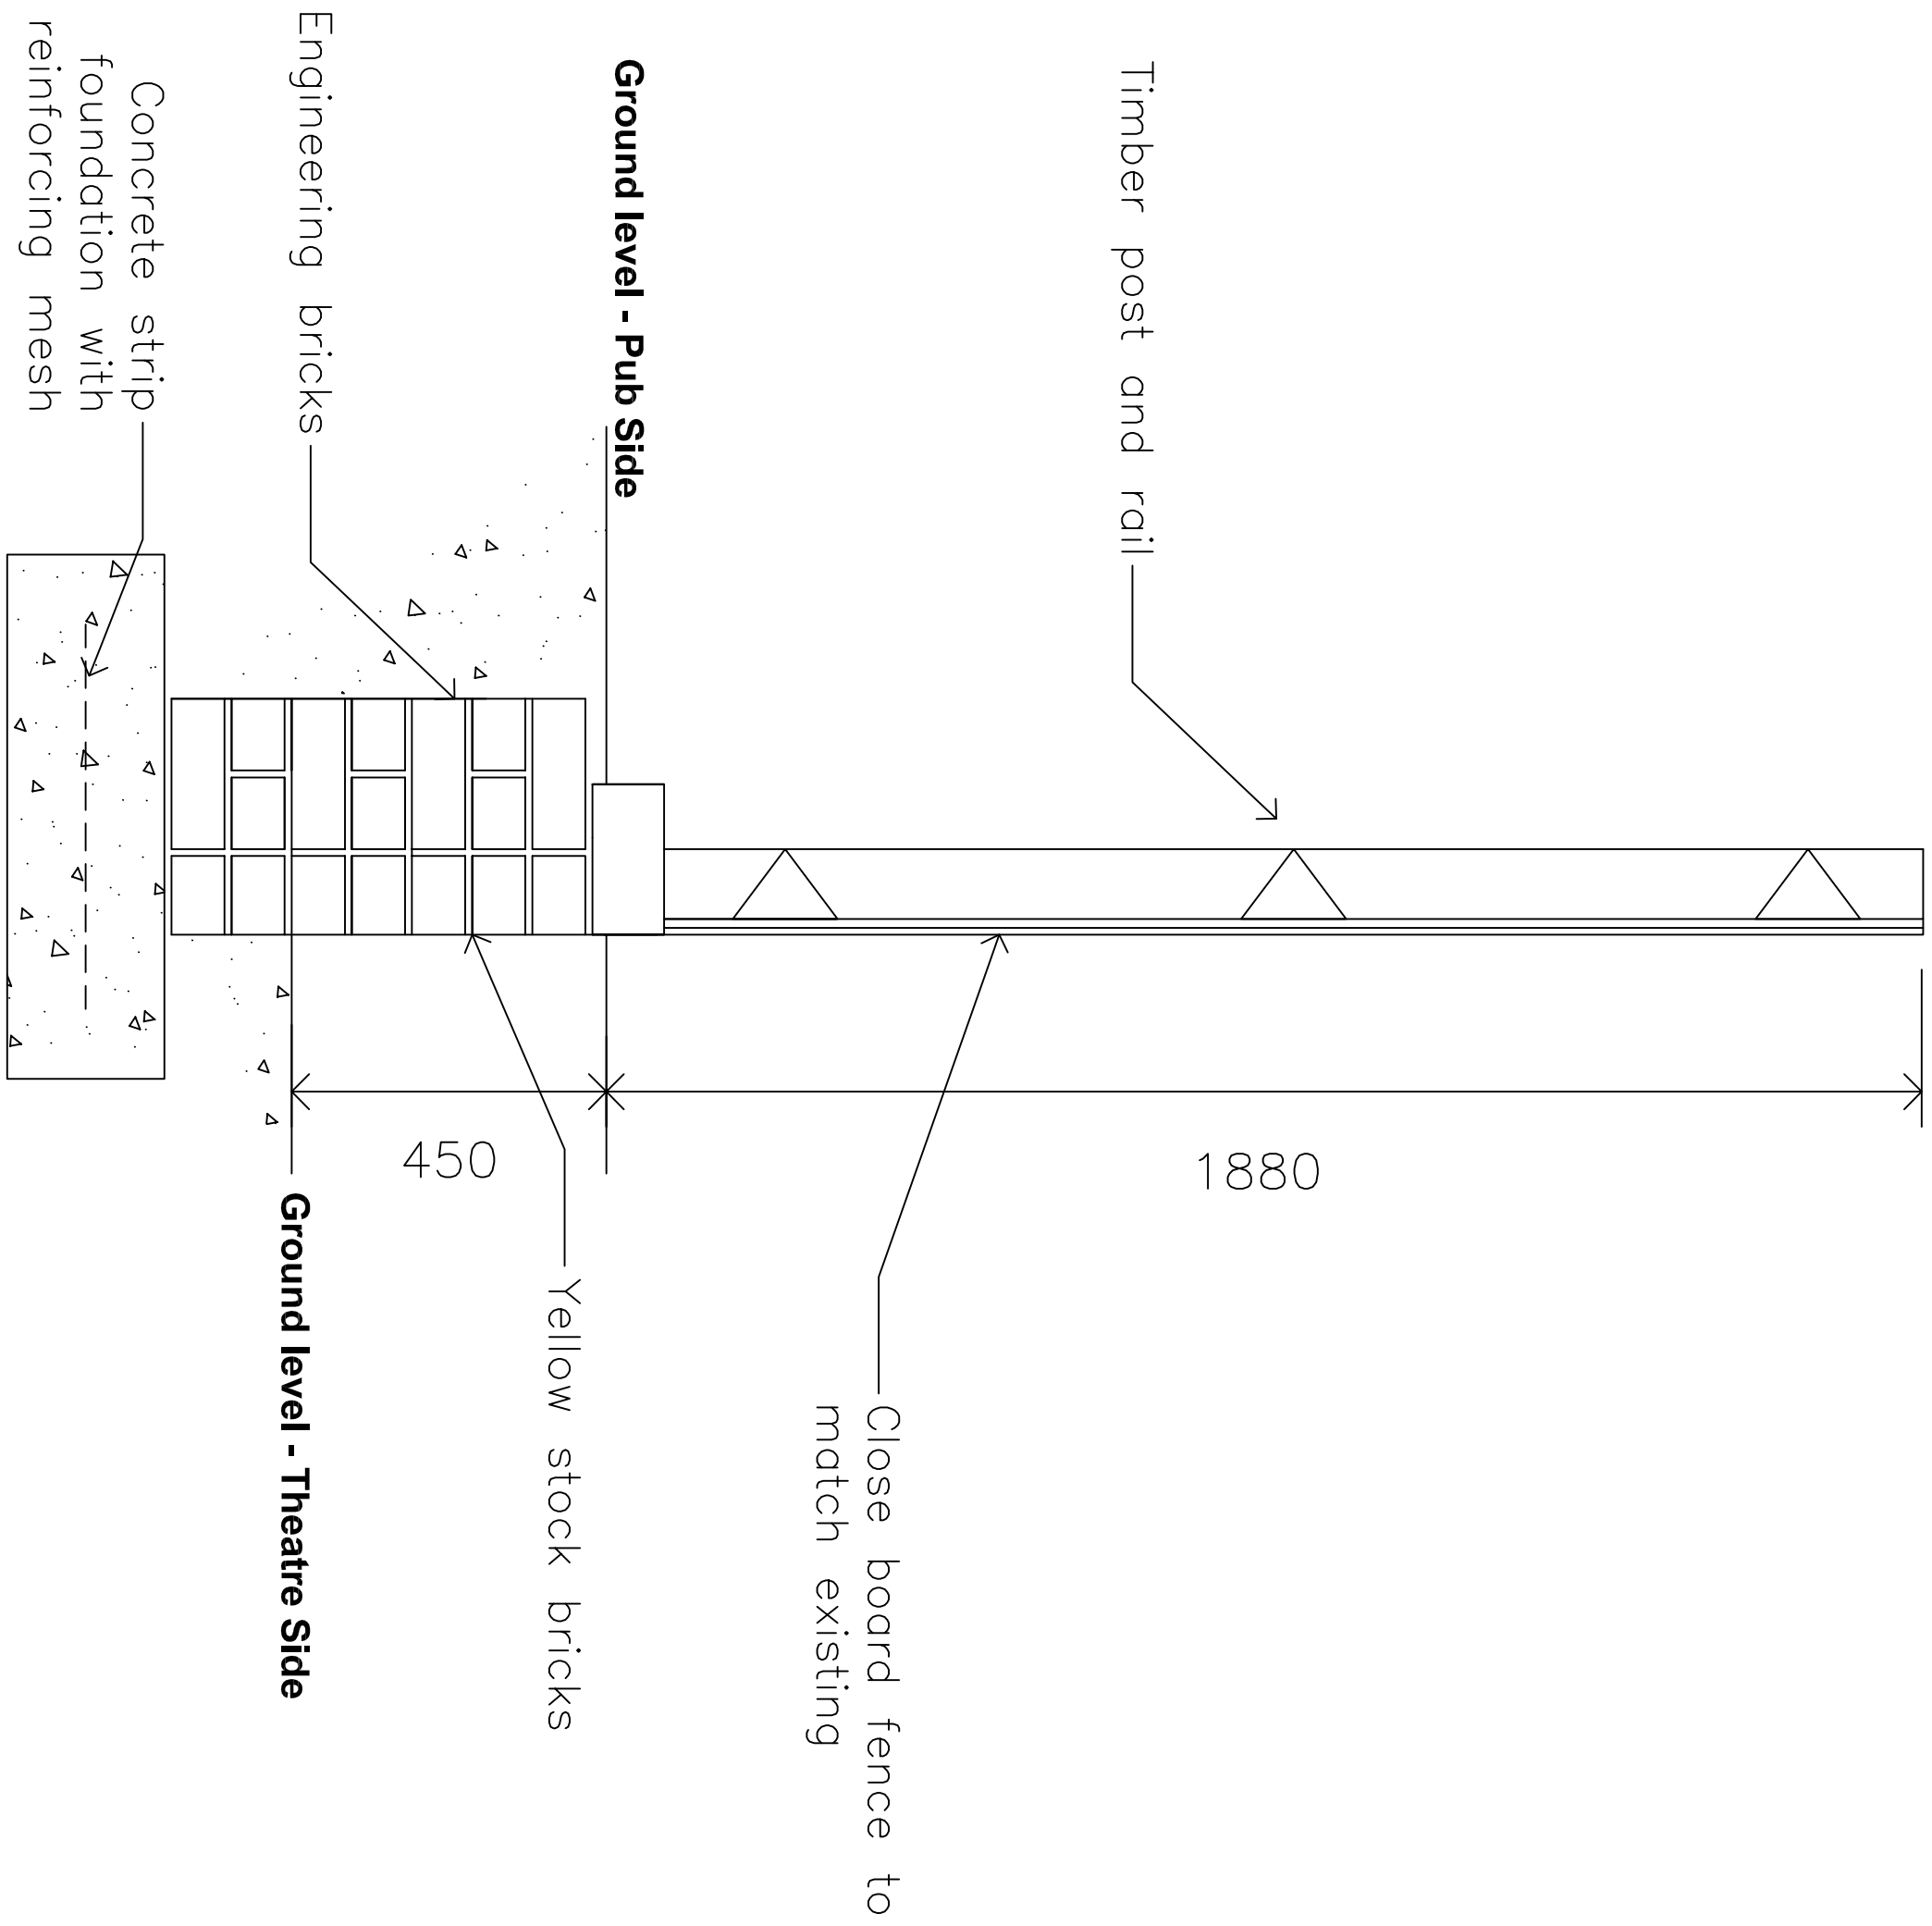

Close board fence to match existing

Ground level - Pub Side

Ground level - Theatre Side

SOUTHEND-ON-SEA BOROUGH COUNCIL DEPARTMENT OF PLACE, PROPERTY & REGISTRATION GROUP CIVIC CENTRE, VICTORIA AVENUE SOUTHEND-ON-SEA, ESSEX, SS2 2ZH	
<b>PROJECT DETAILS</b> PALACE THEATRE 430 LONDON ROAD WESTCLIFF ON SEA ESSEX SS0 9LA SAC PROJECT REFERENCE: XXXX	
<b>DRAWING STATUS</b> PLANNING	
<b>DRAWING TITLE</b> RETAINING WALL	
<b>DRAWING NUMBER</b> XXXX-C-101	<b>DATE OF REVISION</b> 0
<b>DRAWN BY</b> N.P.	<b>CHECKED BY</b> A.G.
<b>SCALE &amp; ORIGINAL DRAWING SIZE</b> 1:10 @ A3	
<b>FILE NAME</b> palace theatreretainingwall	
1:1 sheet:	