

This drawing is copyright and shall not be reproduced nor used for any other purpose without written permission of the author.

Do not scale from this drawing, use figured dimensions only.

The drawing must be read in conjunction with all other project related drawings and documentation issued by the Architect and Appointed Consultants.

It is the contractor's responsibility to ensure compliance with the Building Regulations.

It is the contractor's responsibility to check all dimensions on site, any discrepancy to be reported immediately.


Details and sizes shown are indicative only and are subject to confirmation by the relevant Specialist contractor & sub-contractors.

This drawing is not to be used for Land Registry or sales purposes.


The Author is not responsible for any changes to the drawings as implemented on site without prior approval in writing.

Revision Date


A - amended layout - 11.07.16

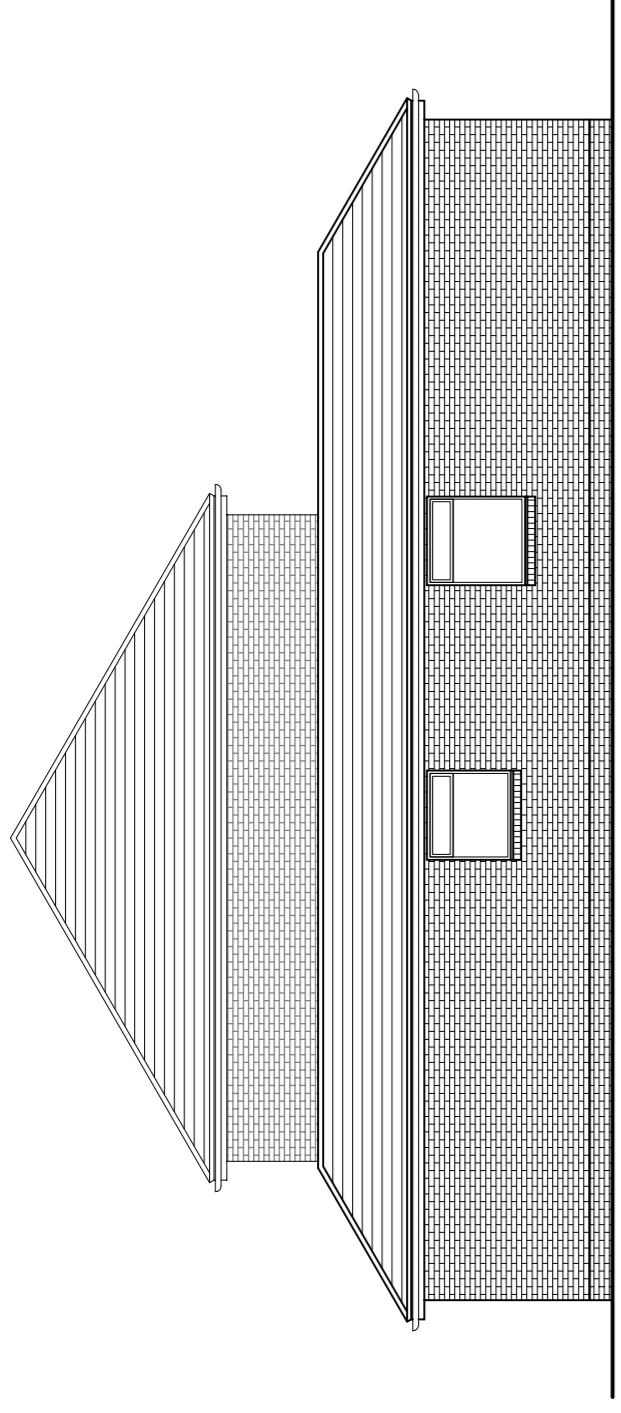


Side Elevation

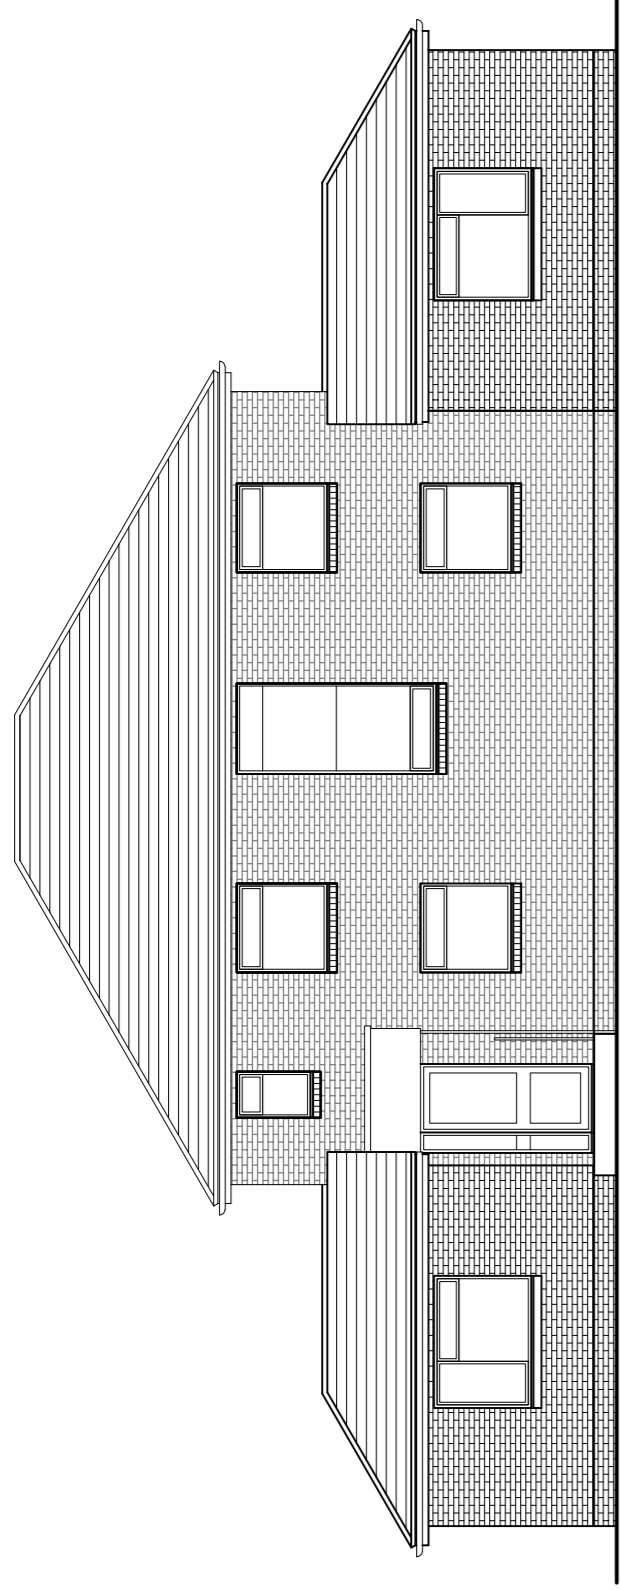


Front Elevation

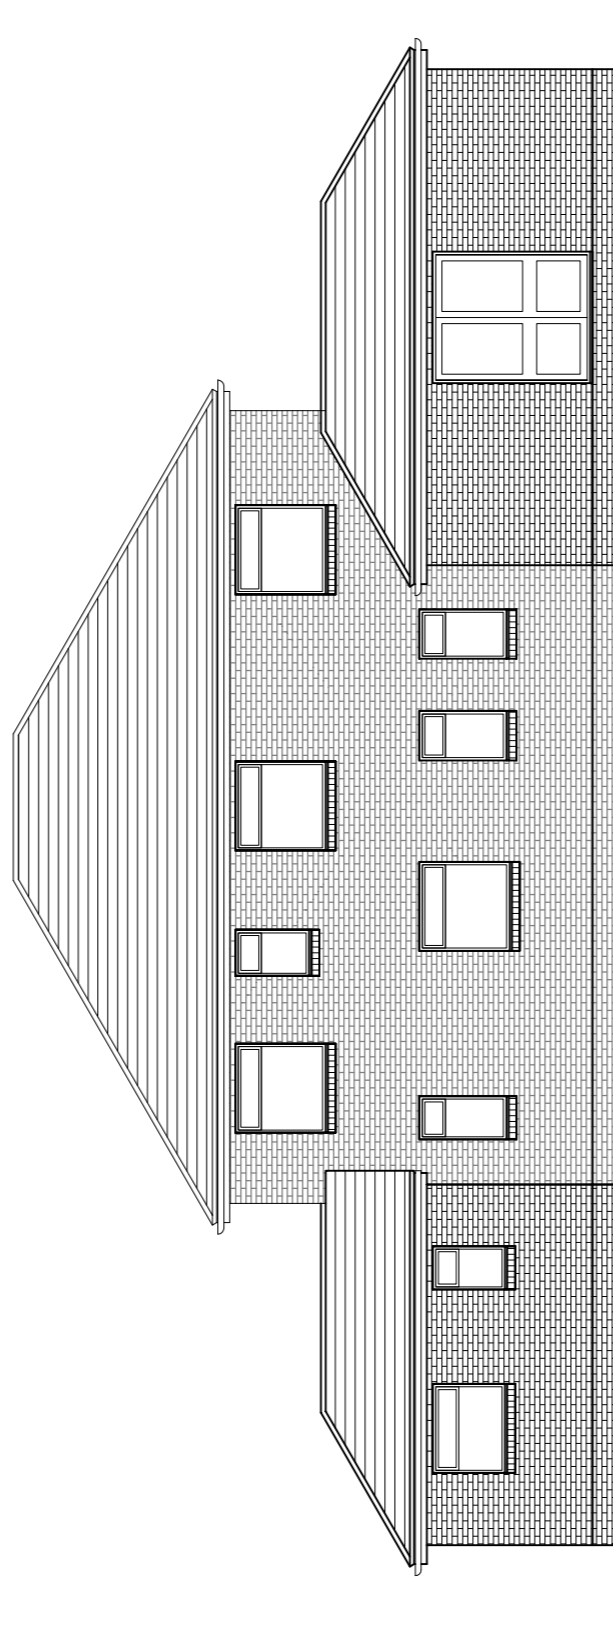


Rear Elevation

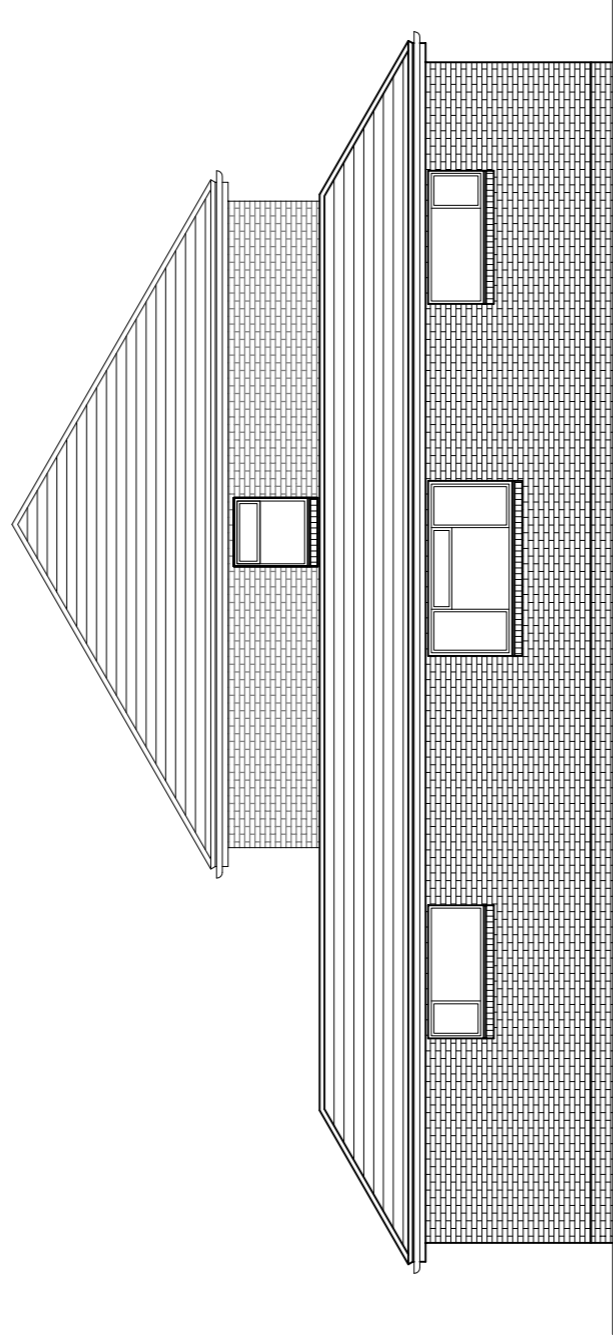

Side Elevation

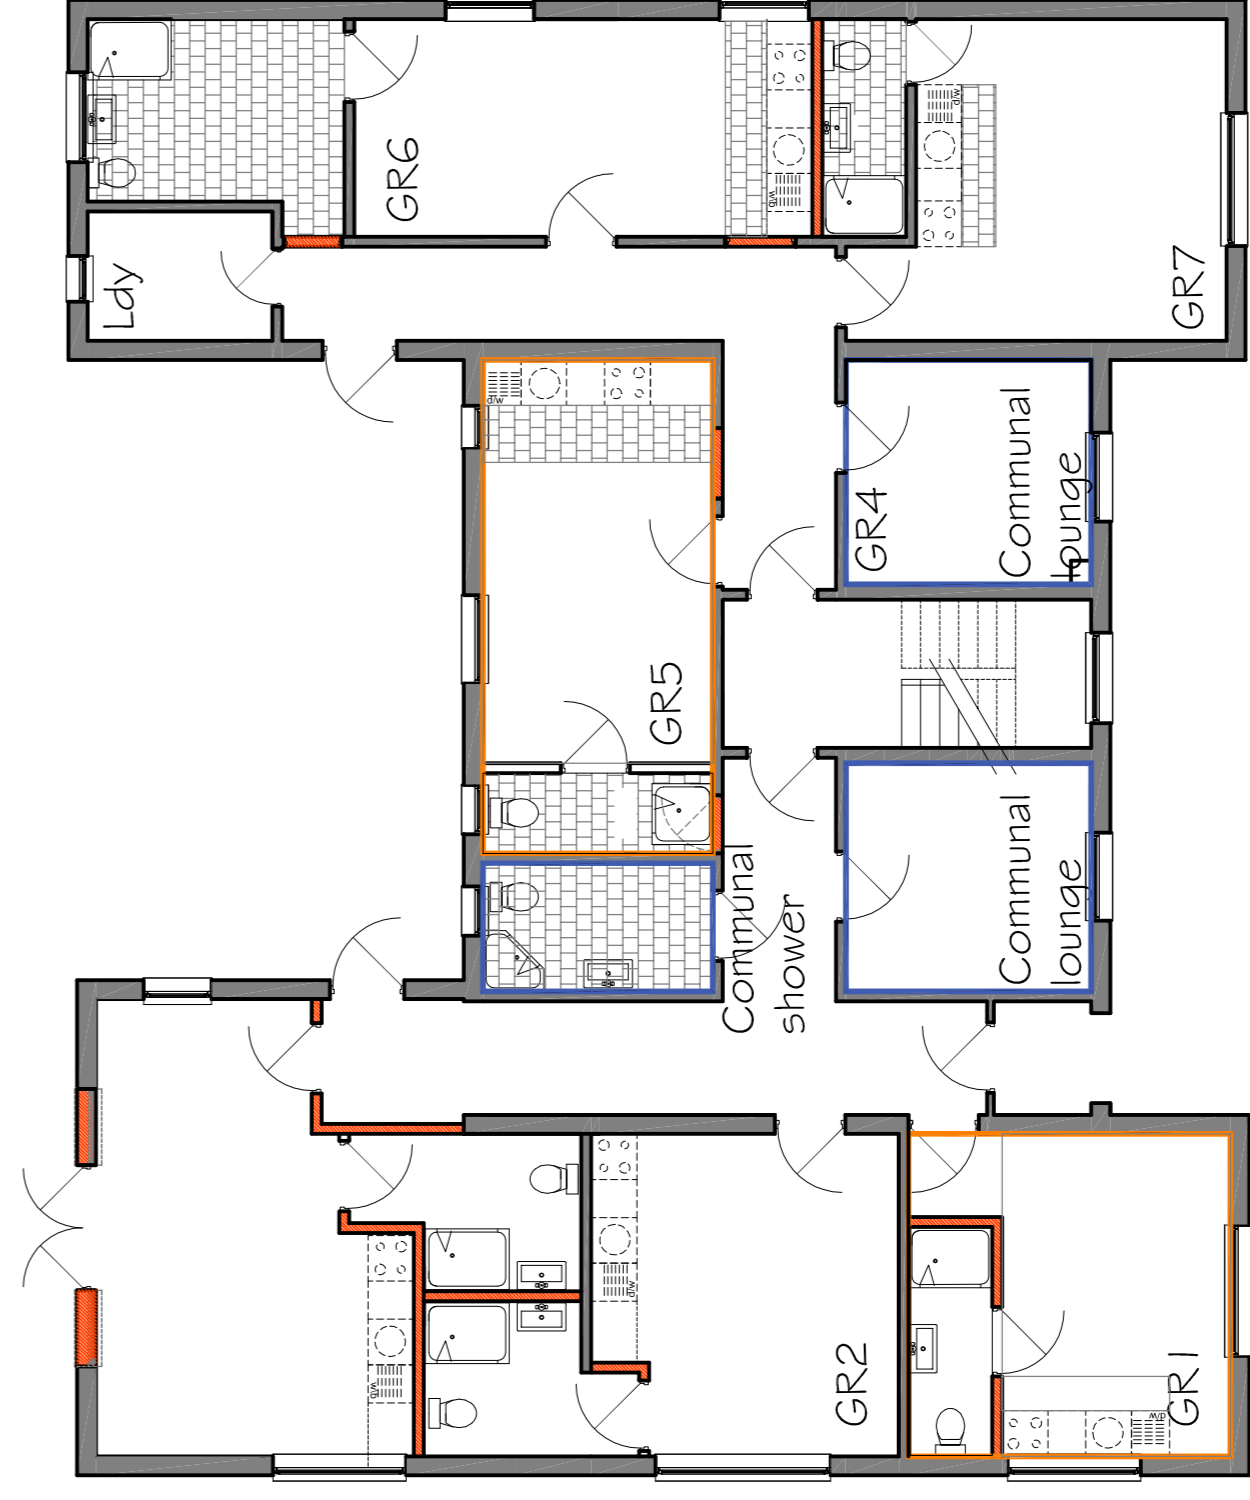

Ground Floor

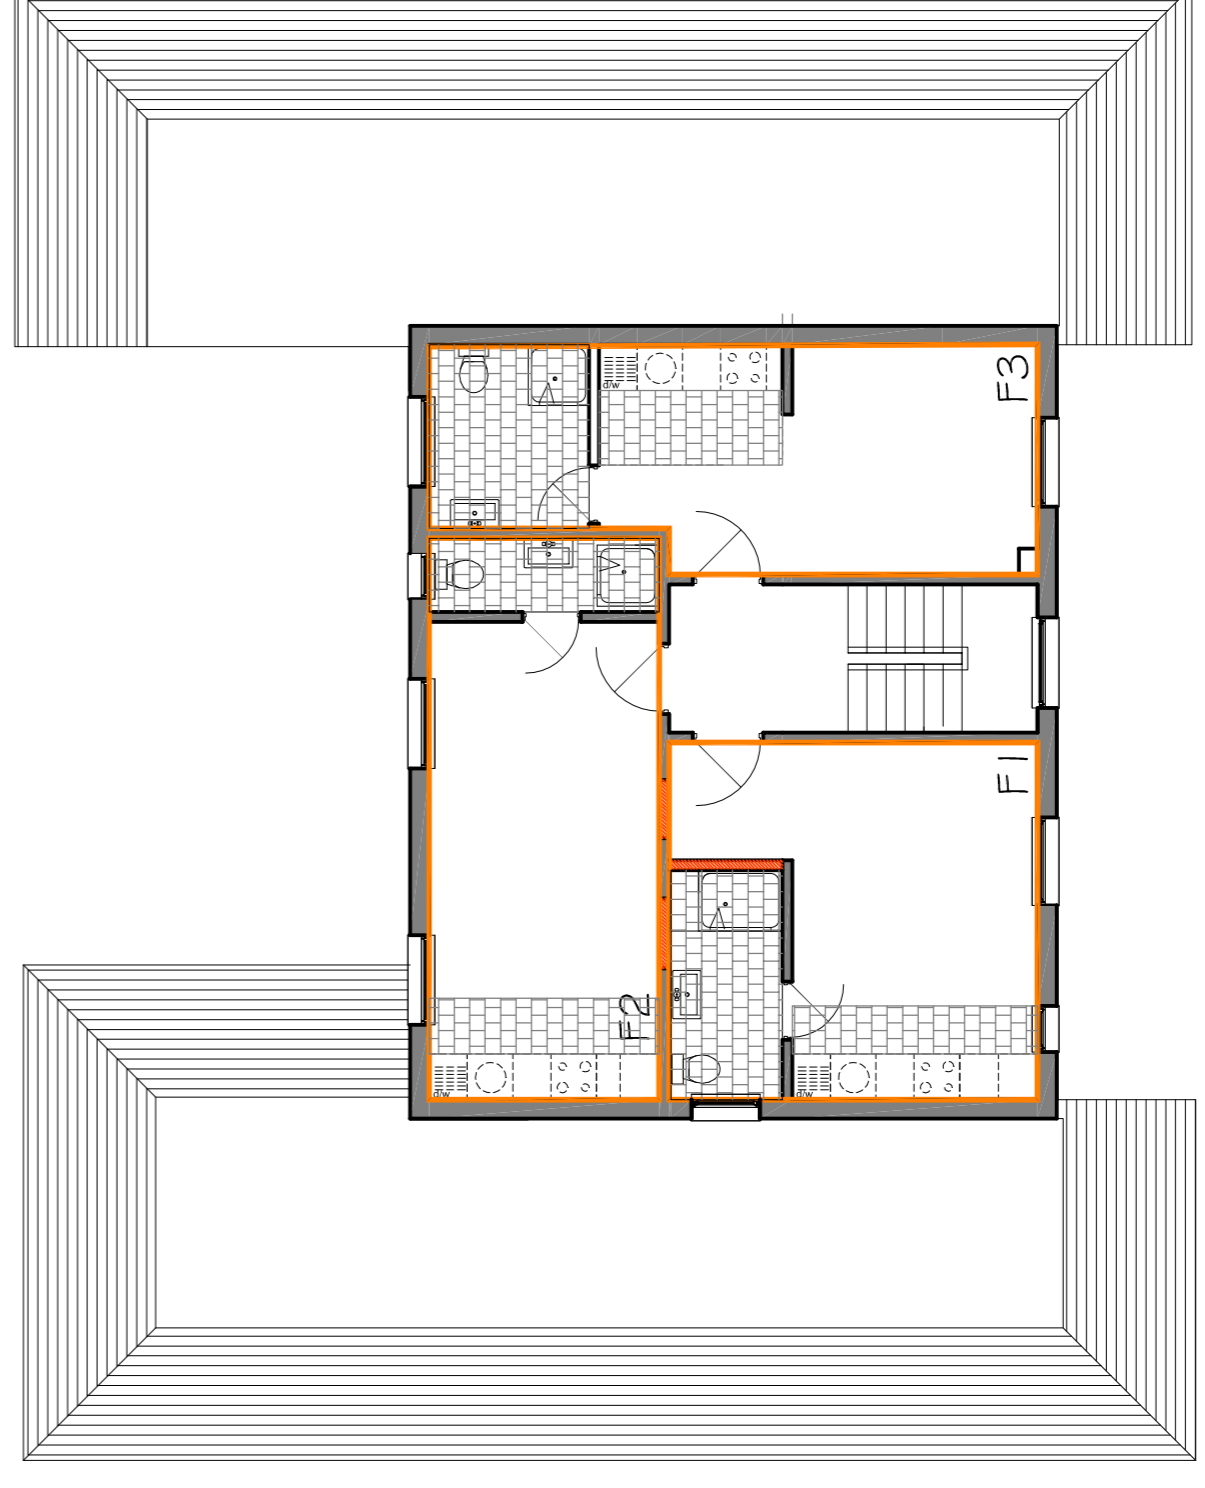

First Floor



knight gratrix architects

upper studio
98 broadway
leigh on sea
essex
ss9 1ab

t 01702 715517
f 01702 480492

e mail@knightgratrix.com
w www.knightgratrix.com

Client

Crown College

Project

Santyl Lodge

Description

Proposed Change of Use
Proposed plans and elevations

Stage	Planning	Drawn	pde	Date	Apr 16
Scale	1:100	Job number	1026	Revision	011
					A

PROPOSED PLANS