




1 Ground Floor - Proposed  
1 : 50

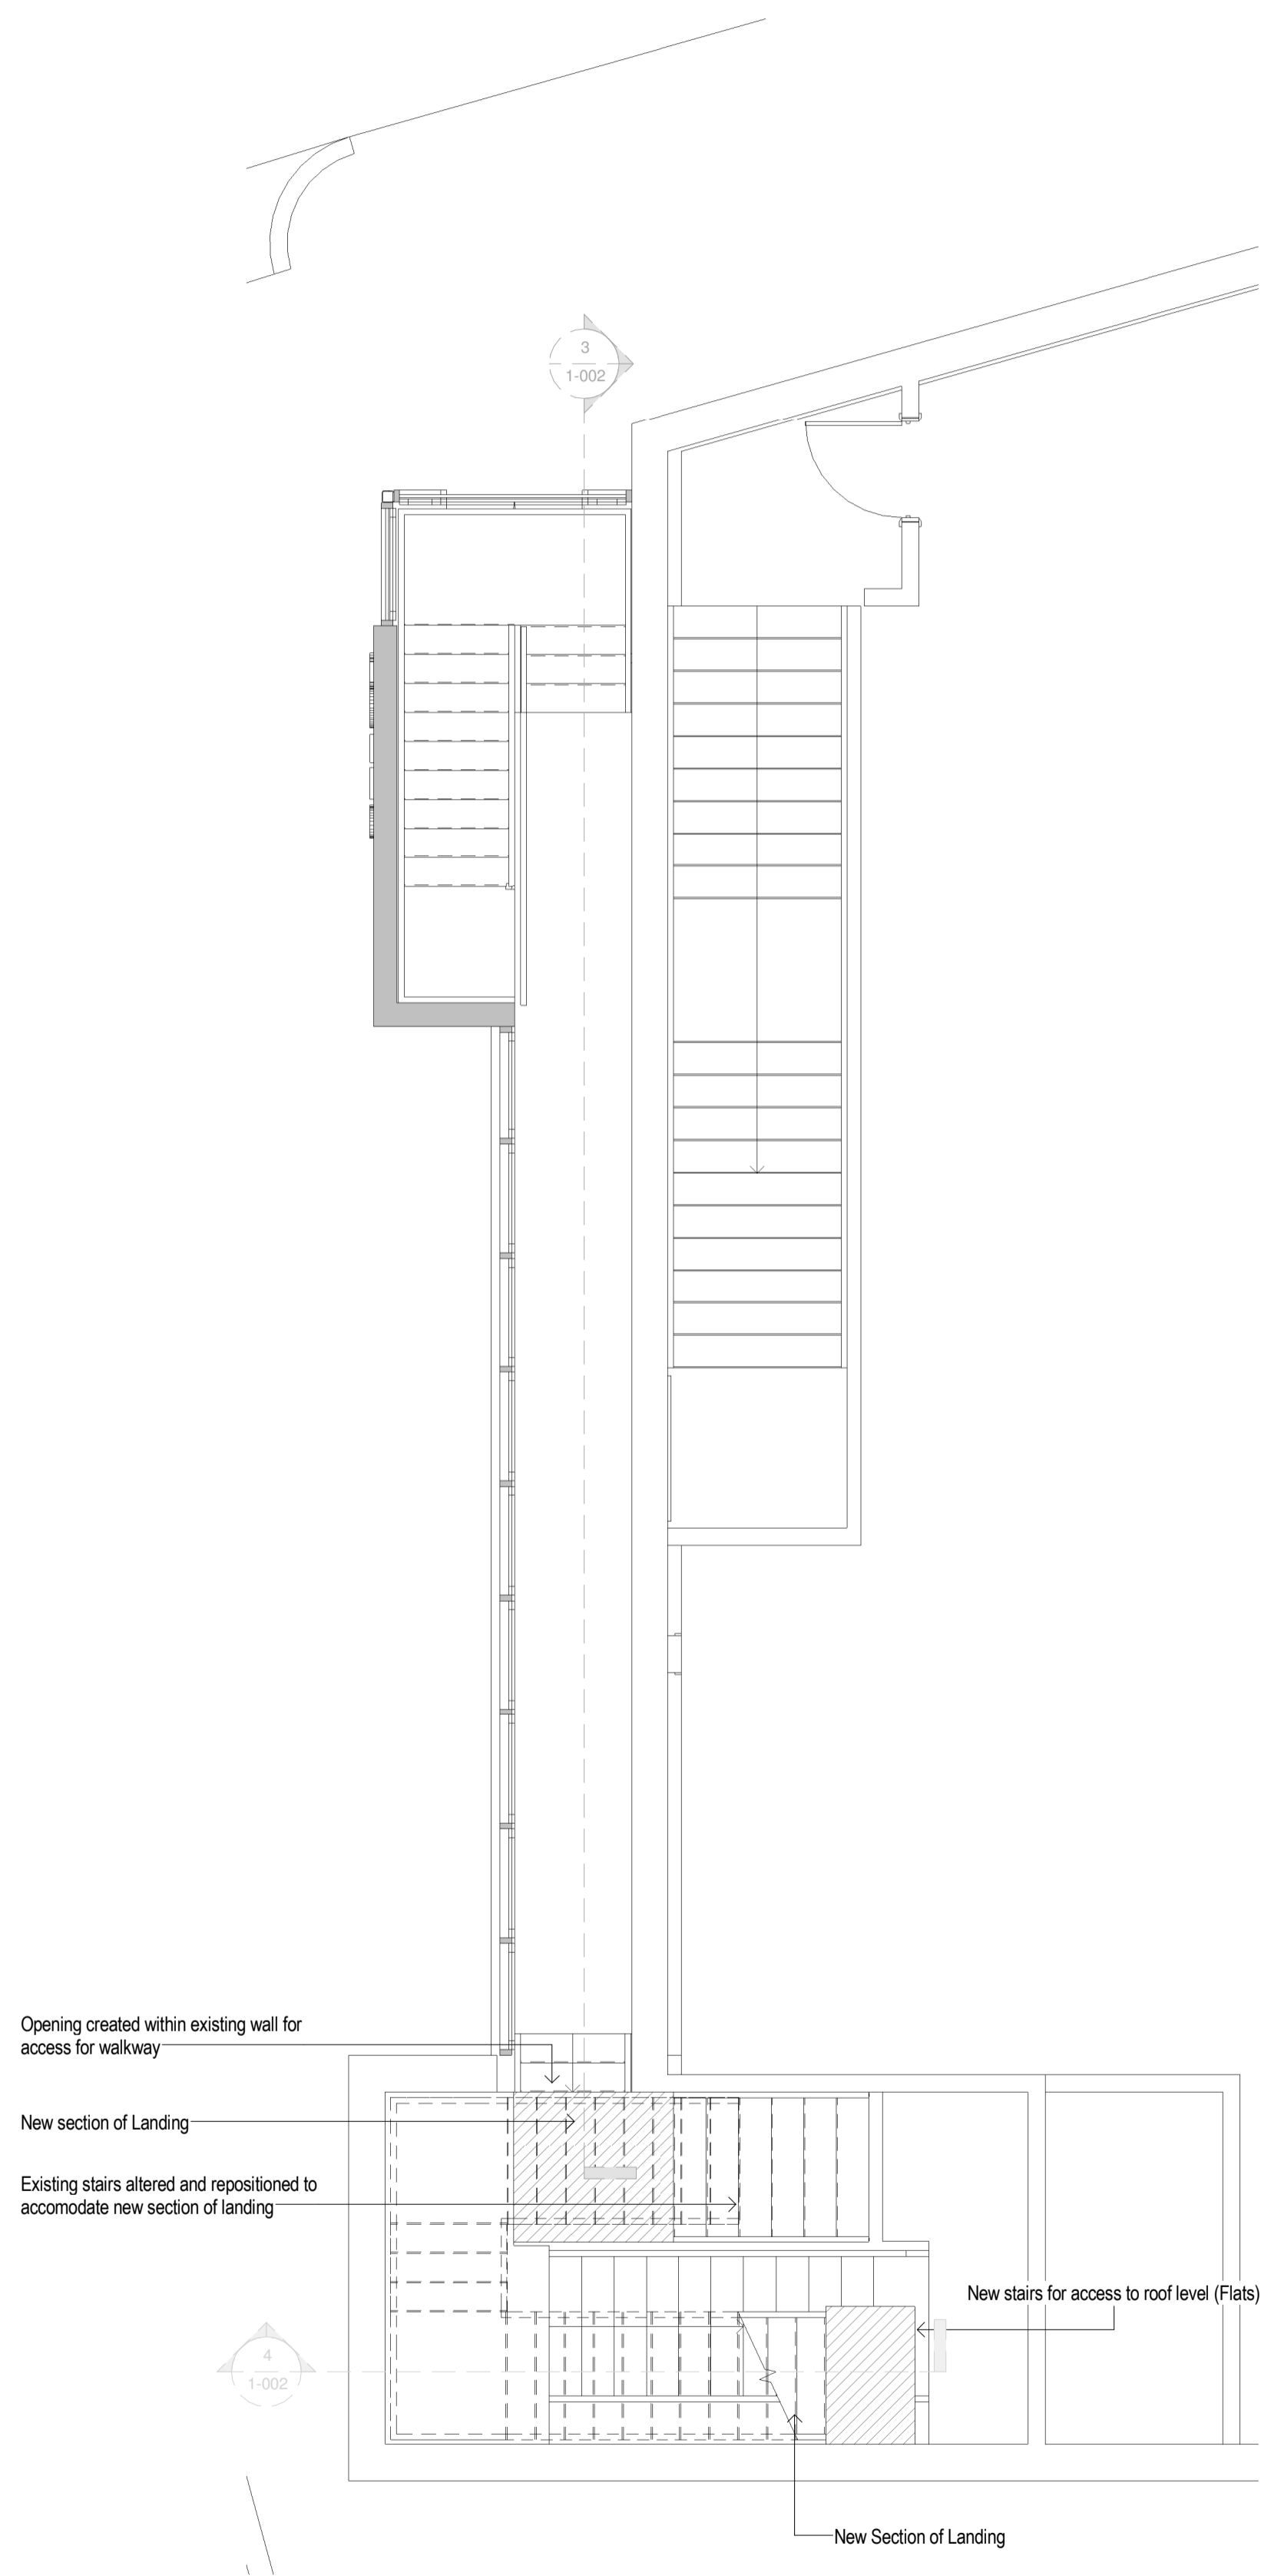

2 First Floor - Proposed  
1 : 50

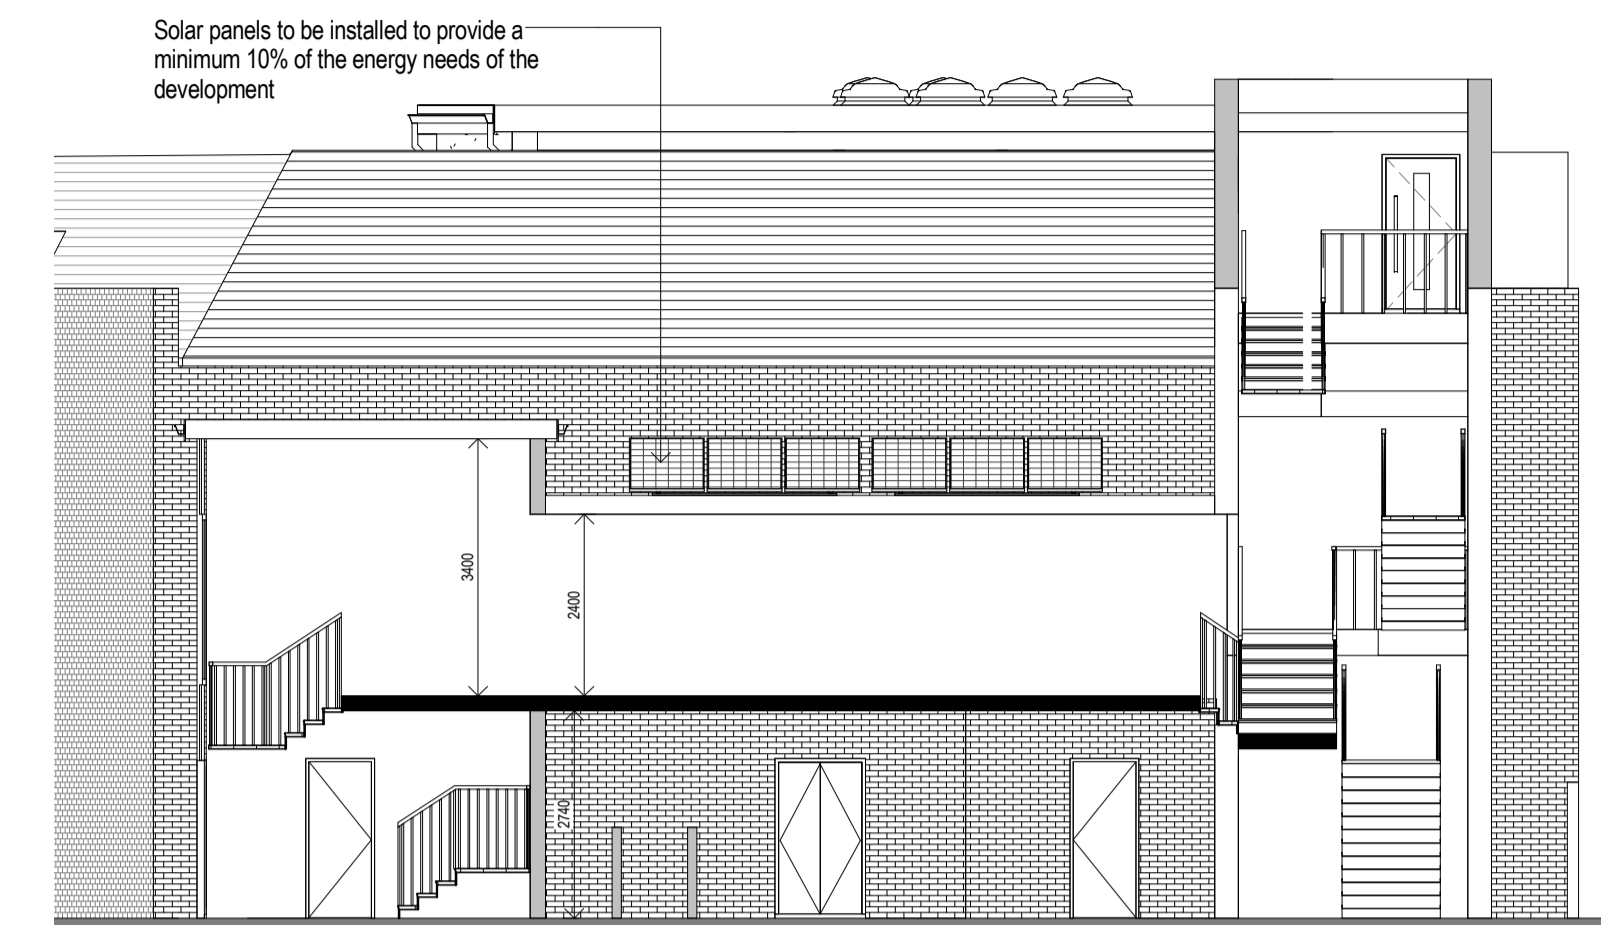

3 Section A - A  
1 : 100

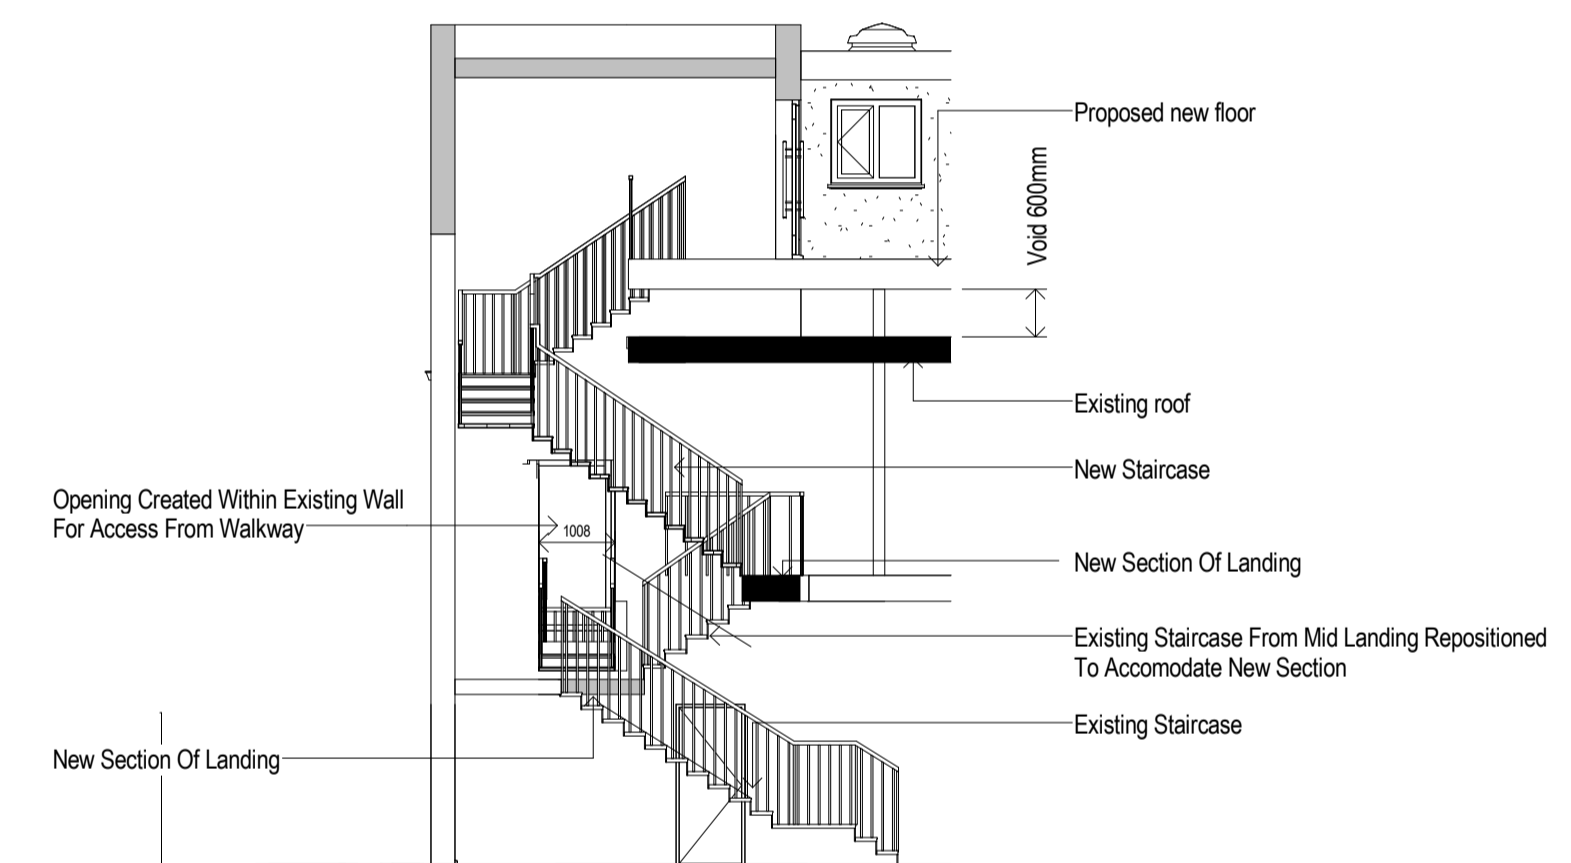

4 Section B - B  
1 : 100



5 Artists Impression Of Proposed New Entrance

Rev	By/Chk	Date	Description
C	PH/PH	20/09/16	Flats amended
B	PH/PH	25/02/15	Extracts added
A	RR/PH	30/10/14	Client Amendments

Contractors are to check dimensions of all issued drawings and to notify the Architect immediately of any discrepancy  
DO NOT SCALE  
bga architects is the trading name of bernard gooding associates lp

**bga** architects

17-23 rectory grove / high on sea / essex / s49 2ta

tel 01702 471057 fax 01702 470841  
email info@bga-architects.com web www.bga-architects.com

OCV1

Client:  
Cantor Properties Limited

Project Description  
42 London Road, Southend on Sea, Essex

Drawing Title:  
Proposed Plans Showing Access To Flats

Project No: 14-131C	Draw No: 1-002
Date: 30/09/14	Drawn By: RR
Scale: As indicated @ A1	Checked By: PH
	Revision: C

TOWN PLANNING