

This drawing is copyright and shall not be reproduced nor used for any other purpose without written permission of the author.

Do not scale from this drawing, use figured dimensions only.

The drawing must be read in conjunction with all other project related drawings and documentation issued by the Architect and Appointed Consultants.

It is the contractor's responsibility to ensure compliance with the Building Regulations.




It is the contractor's responsibility to check all dimensions on site, any discrepancy to be reported immediately.

Details and sizes shown are indicative only and are subject to confirmation by the relevant Specialist contractor & sub-contractors.

This drawing is not to be used for Land Registry or sales purposes.

The Author is not responsible for any changes to the drawings as implemented on site without prior approval in writing.

Revision	Date
A	Planning information added 03.03.15
B	Amendments following planner 30.04.15
C	Comments 23.06.15
D	Amended scheme 29.06.16
E	Minor amendments 04.07.16

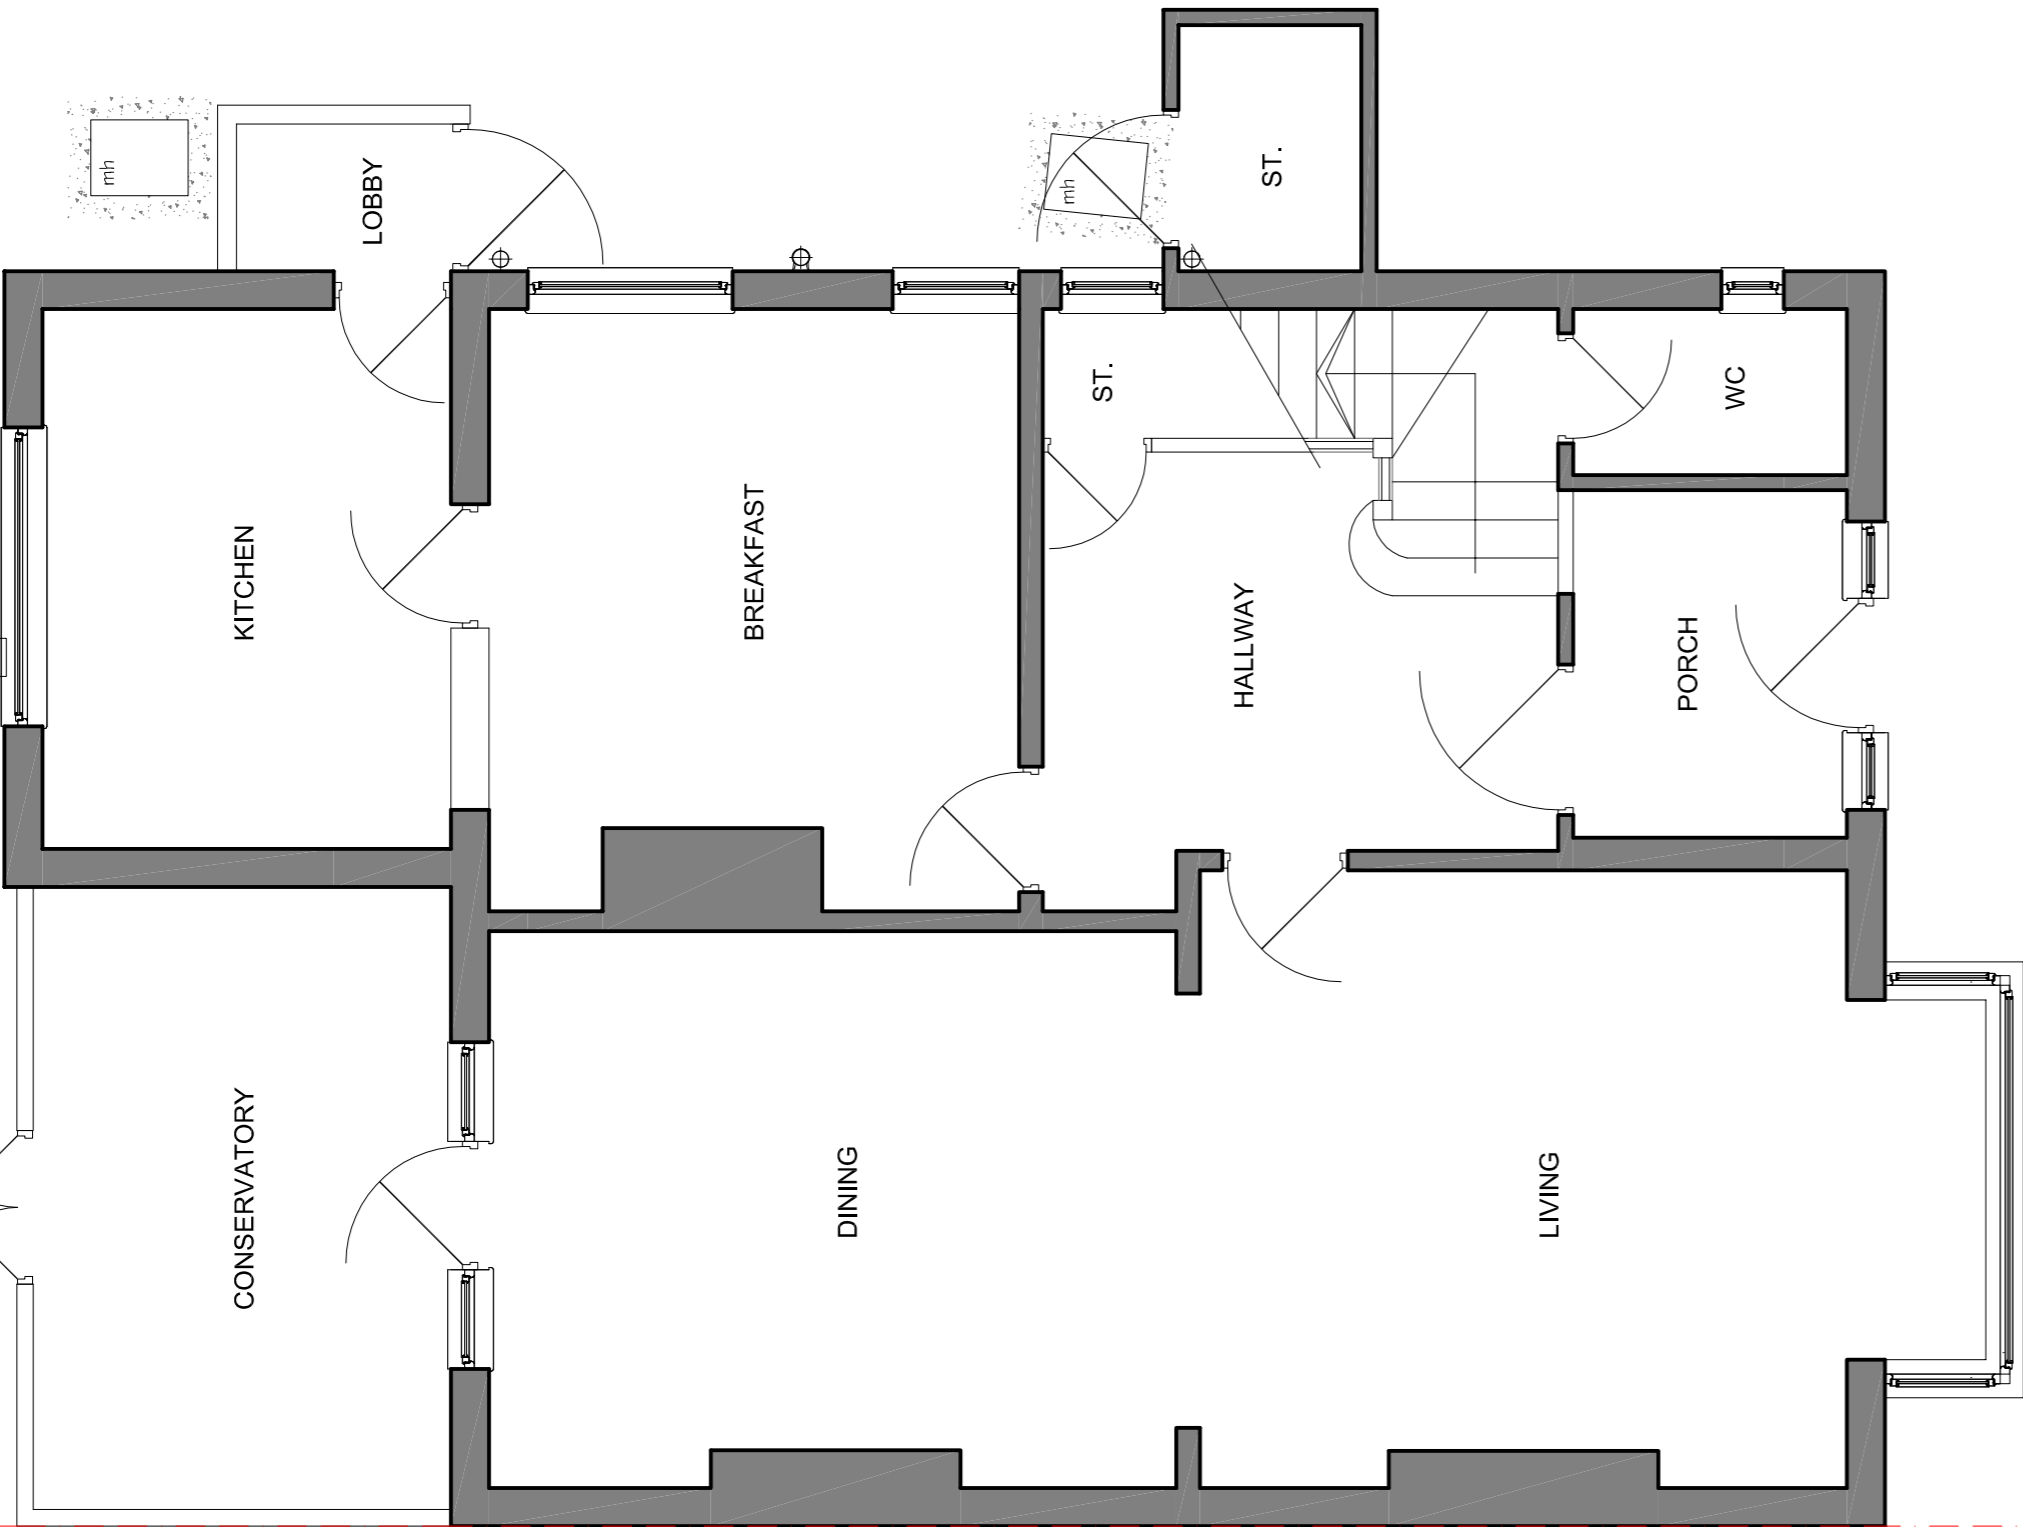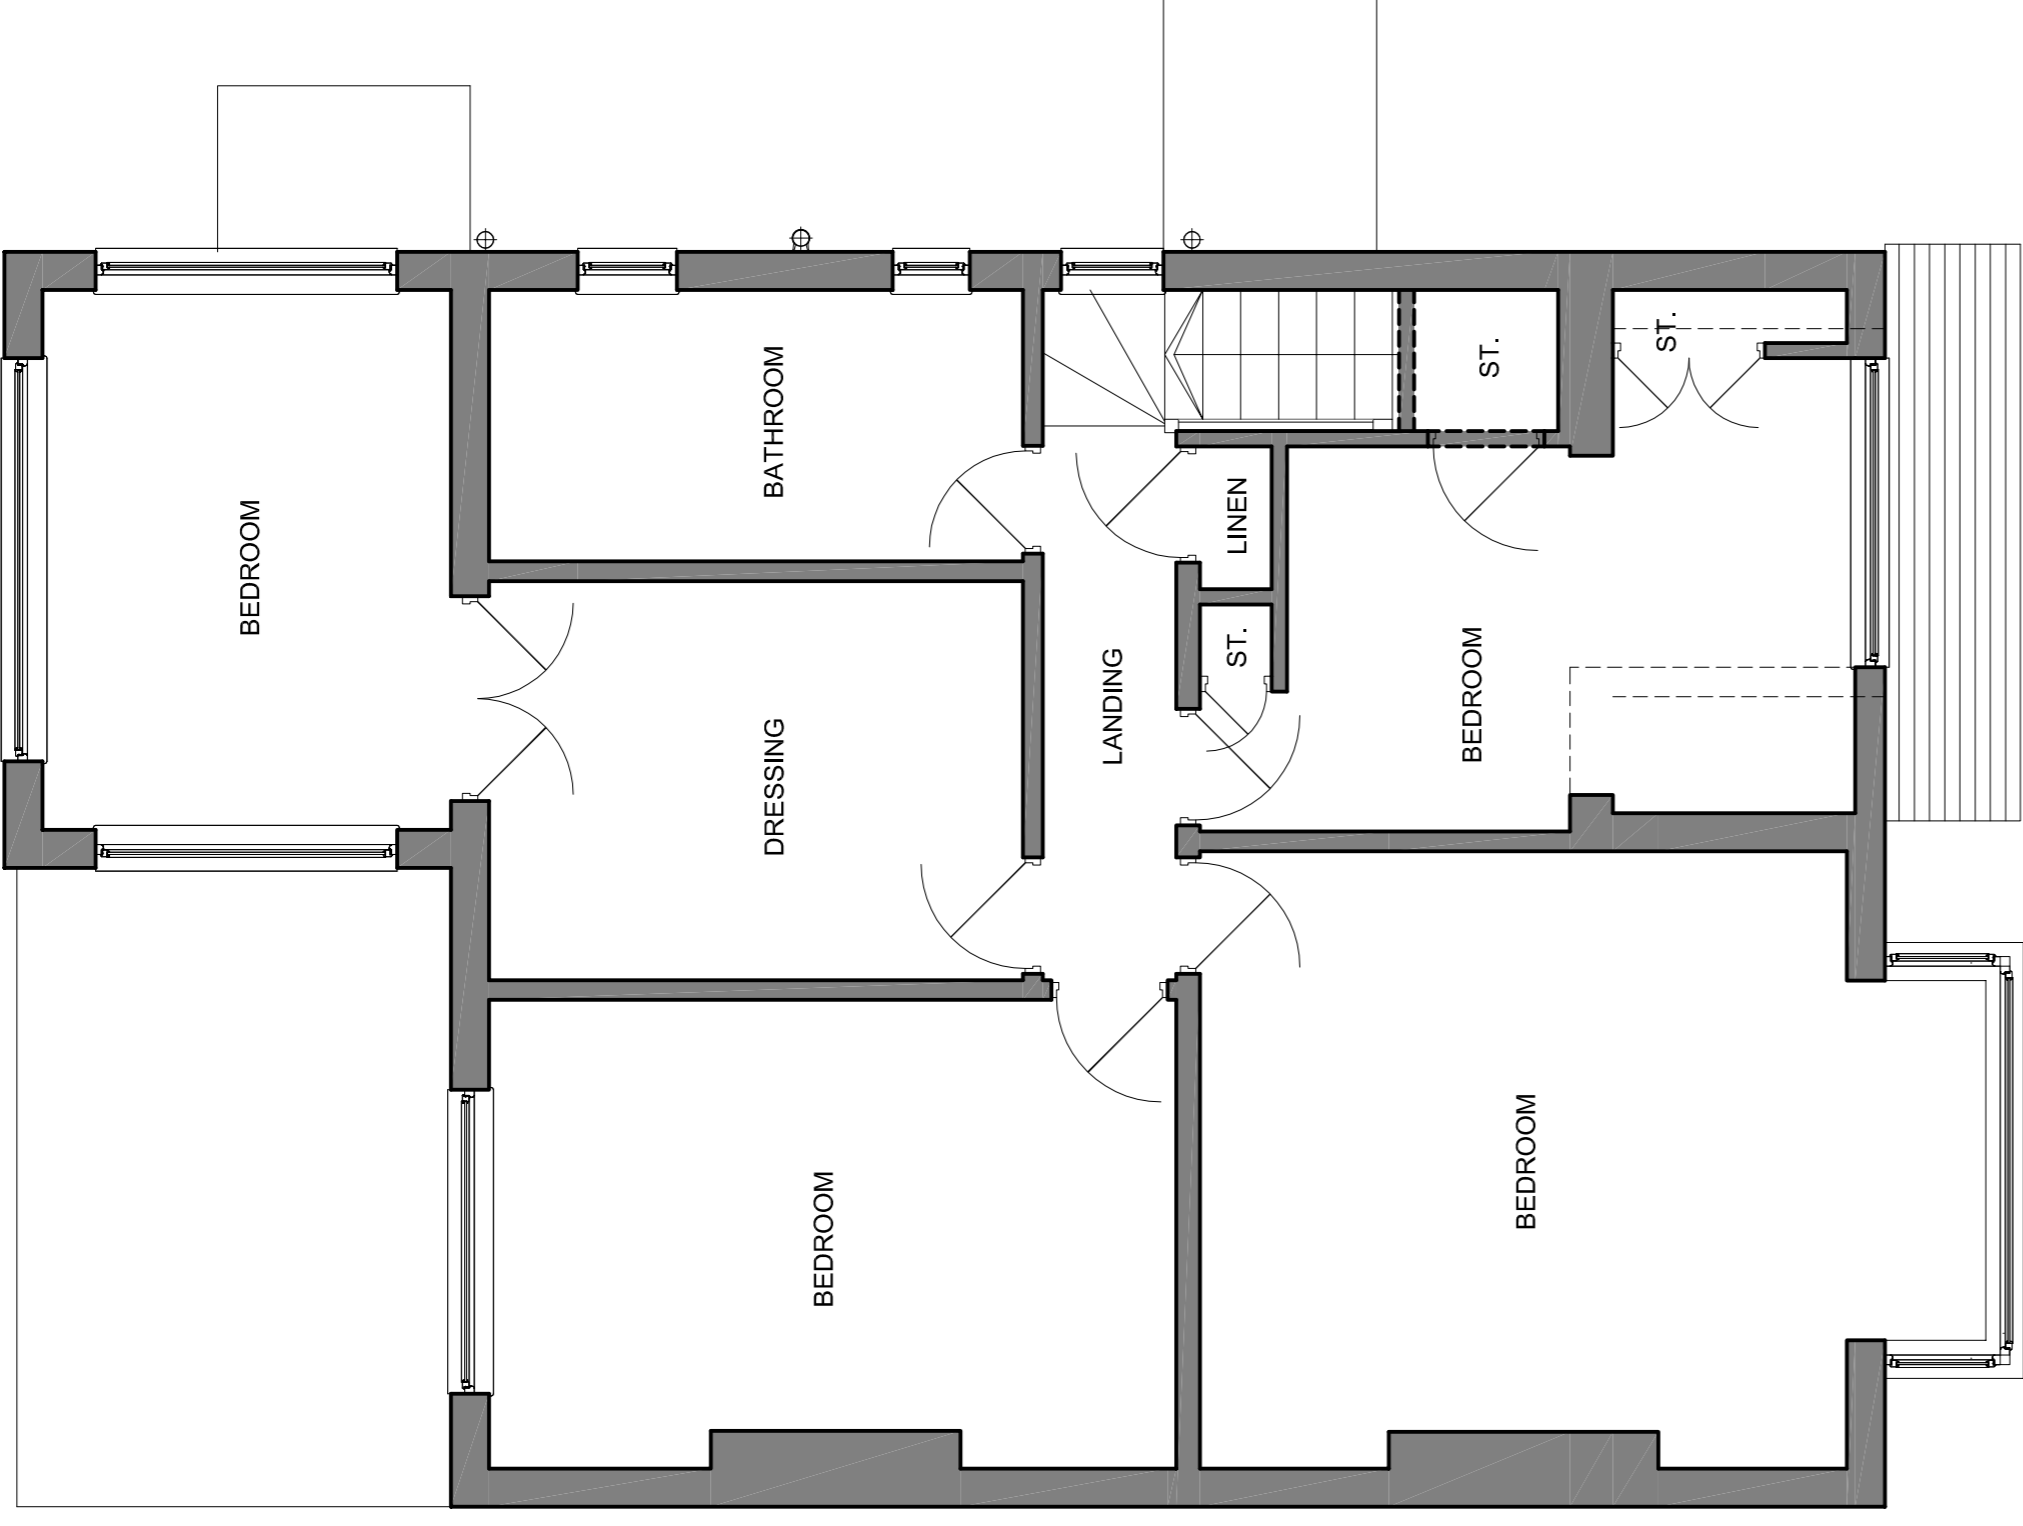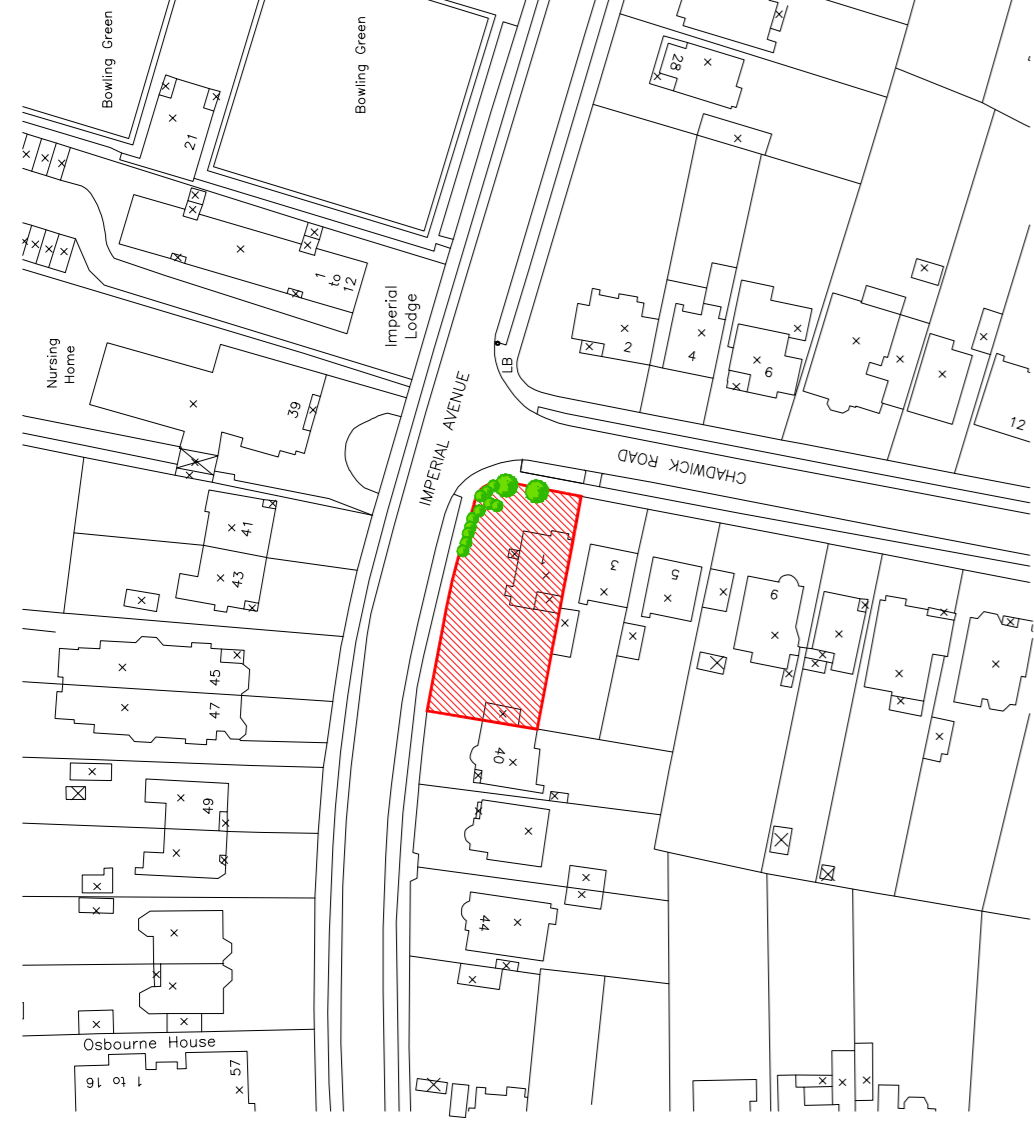

knight gratrix architects

upper studio
98 broadway
leigh on sea
essex
ss9 1ab

t 01702 715517
f 01702 480492

e mail@knightgratrix.com
w www.knightgratrix.com

Client
Mr & Mrs Gocher

Project
1 Chadwick Road

Description
Proposed two storey side & single extension plus loft conversion
Existing pland and elevations

Stage	Planing	Drawn	Date
Planning	1:50/100/200	nr/pde	Jan 15
Job number	928	010	E

