

This drawing is copyright and shall not be reproduced nor used for any other purpose without written permission of the author.

Do not scale from this drawing, use figured dimensions only.

The drawing must be read in conjunction with all other project related drawings and documentation issued by the Architect and Appointed Consultants.

It is the contractor's responsibility to ensure compliance with the Building Regulations.



It is the contractor's responsibility to check all dimensions and sizes shown on drawings. Any discrepancy to be reported immediately.

Details and sizes shown are indicative only and are subject to confirmation by the relevant Specialist contractor & sub-contractors.

This drawing is not to be used for Land Registry or sales purposes.

The Author is not responsible for any changes to the drawings as implemented on site without prior approval in writing.

Revision: A  
 Minor amendments  
 Date: 04.07.16

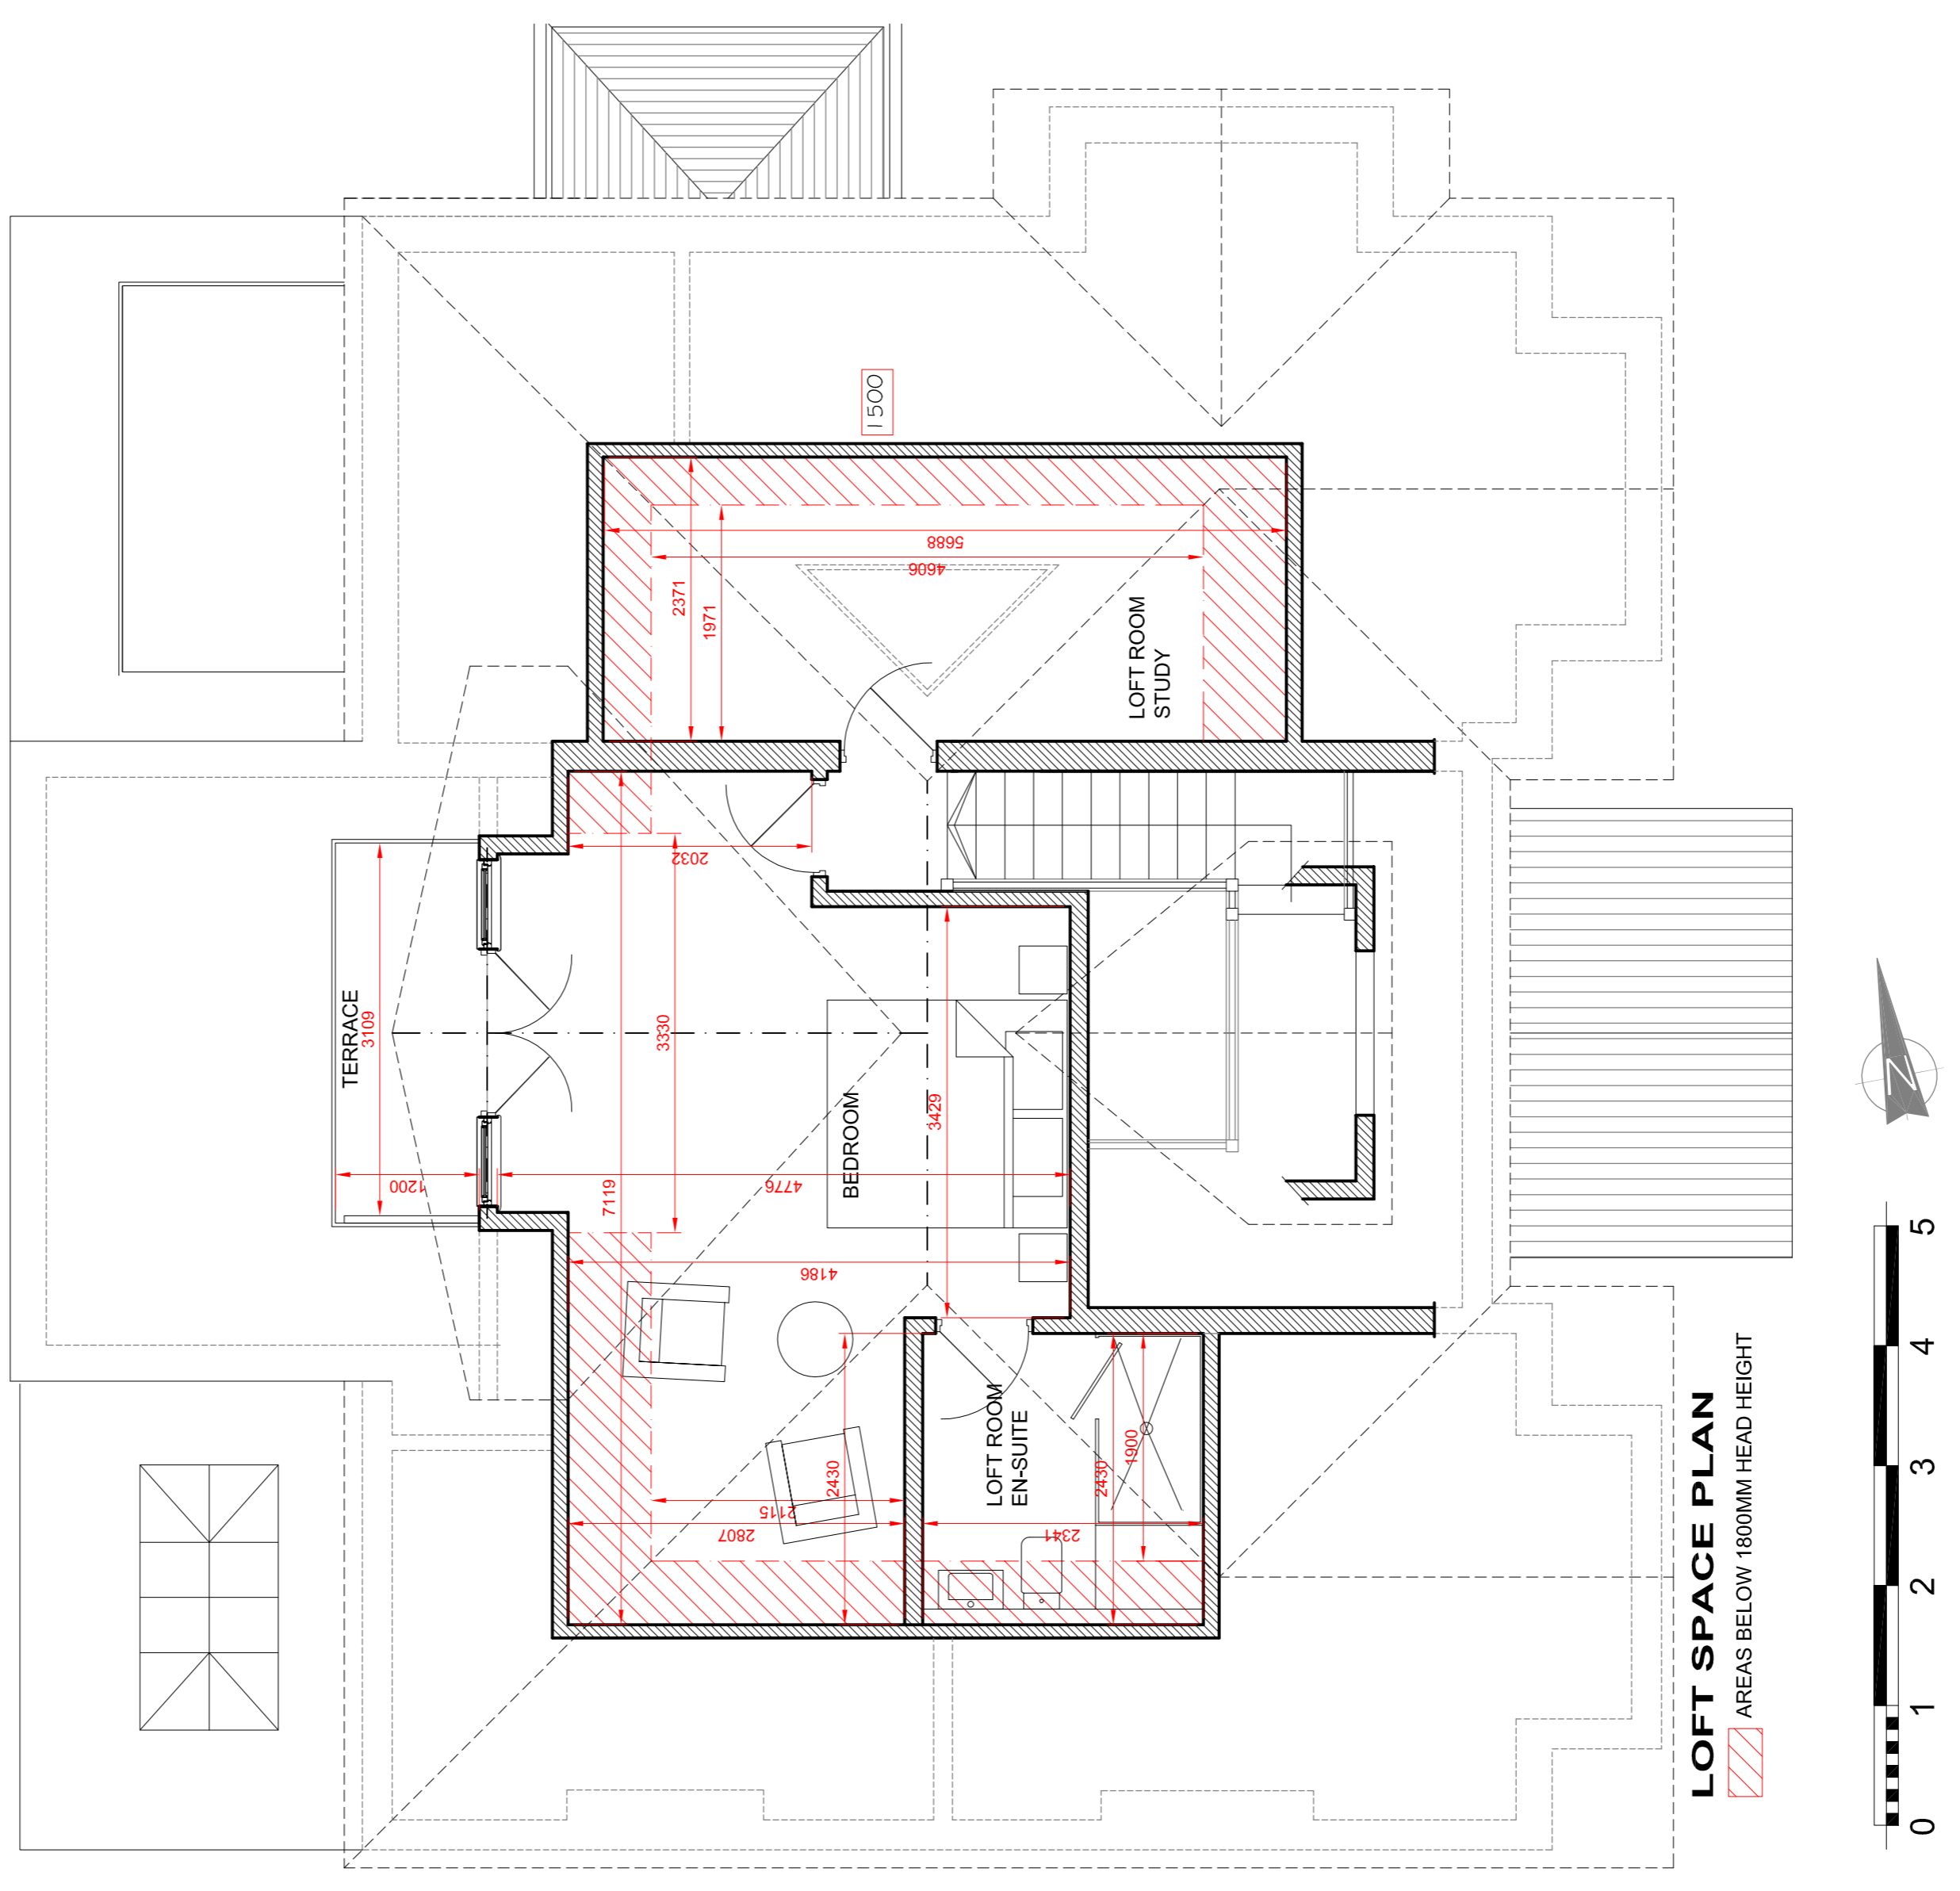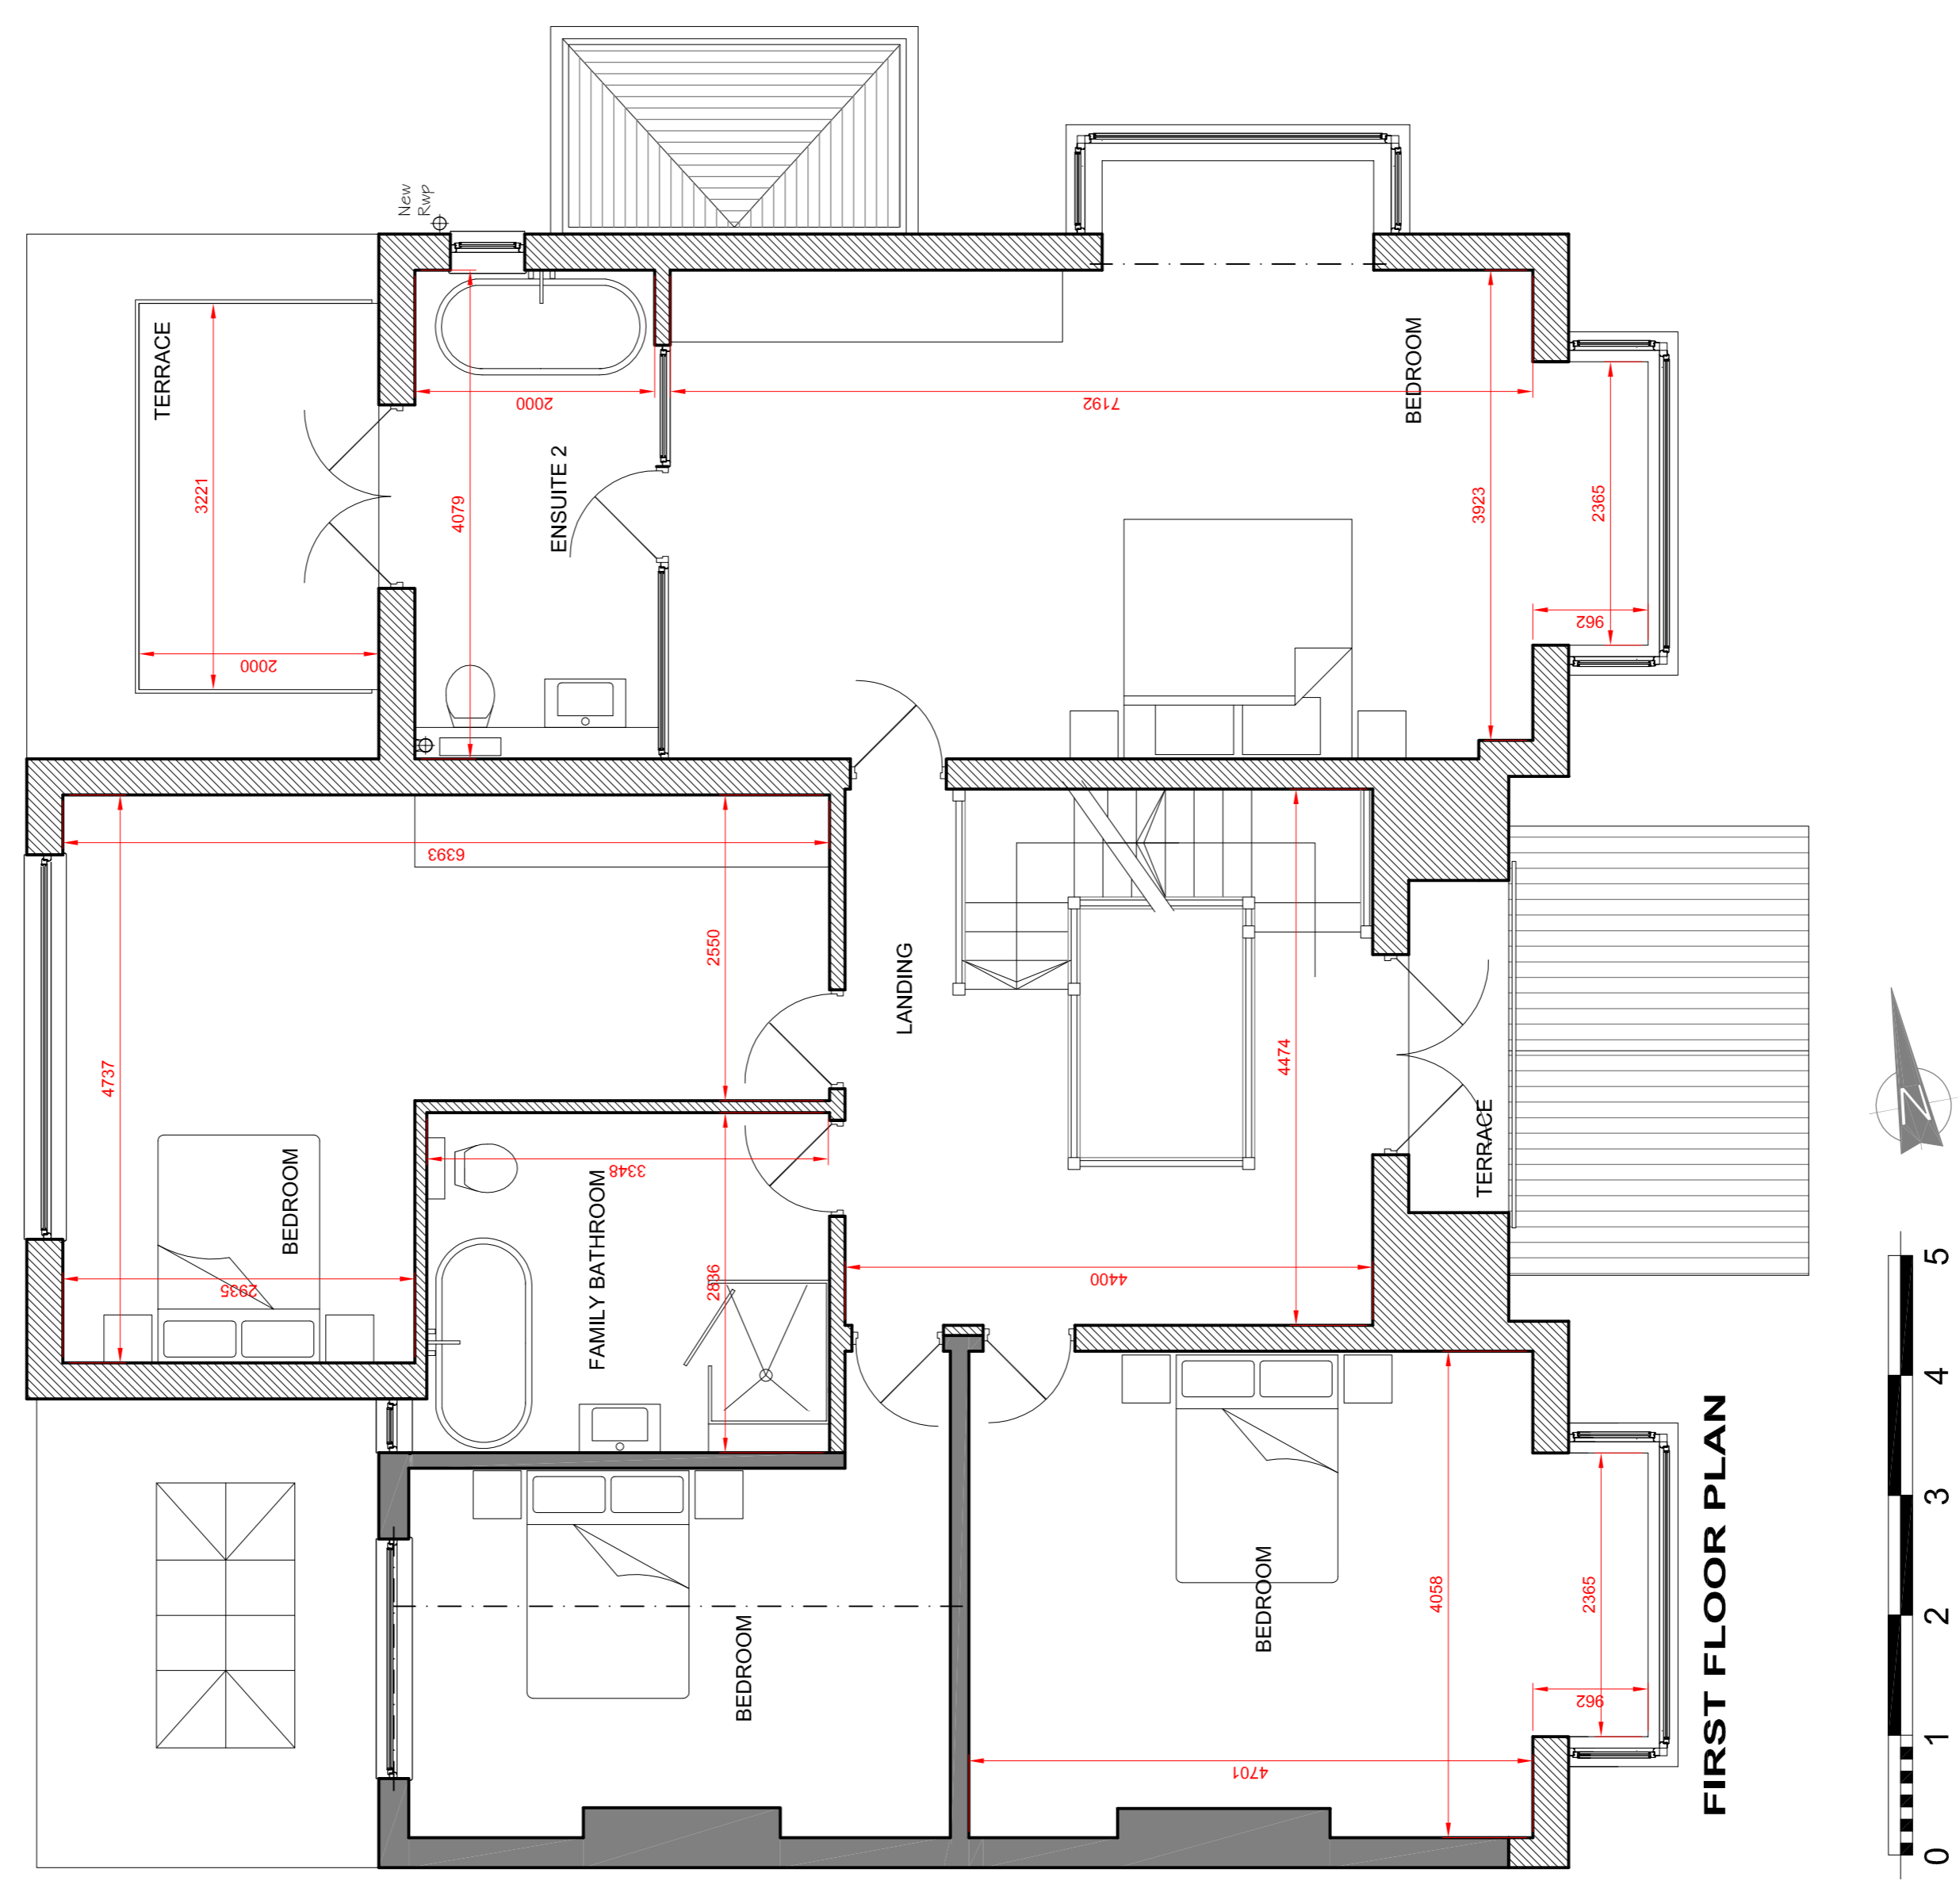

Client: Mr & Mrs Gocher  
 Project: 1 Chadwick Road  
 Description: Proposed two storey side & single extension plus loft conversion  
 Proposed plans

Scale: Planning  
 Date: 1:50  
 Job number: 928  
 Drawn by: nripole  
 Checked by: 013  
 Date: Jun 16  
 Revision: A