


architecture BDA

55 Bailey Road, Leigh on Sea, Essex SS9 3PJ  
T&F 01702 480 944  
E architecture.bda@btinternet.com


HOUSE ALTERATIONS  
3 CHADWICK ROAD  
WESTCLIFF

EXISTING FLOOR PLANS


date	scale	job no.	drwg no.	rev.
Feb 14	1:100	16.102	E 01	

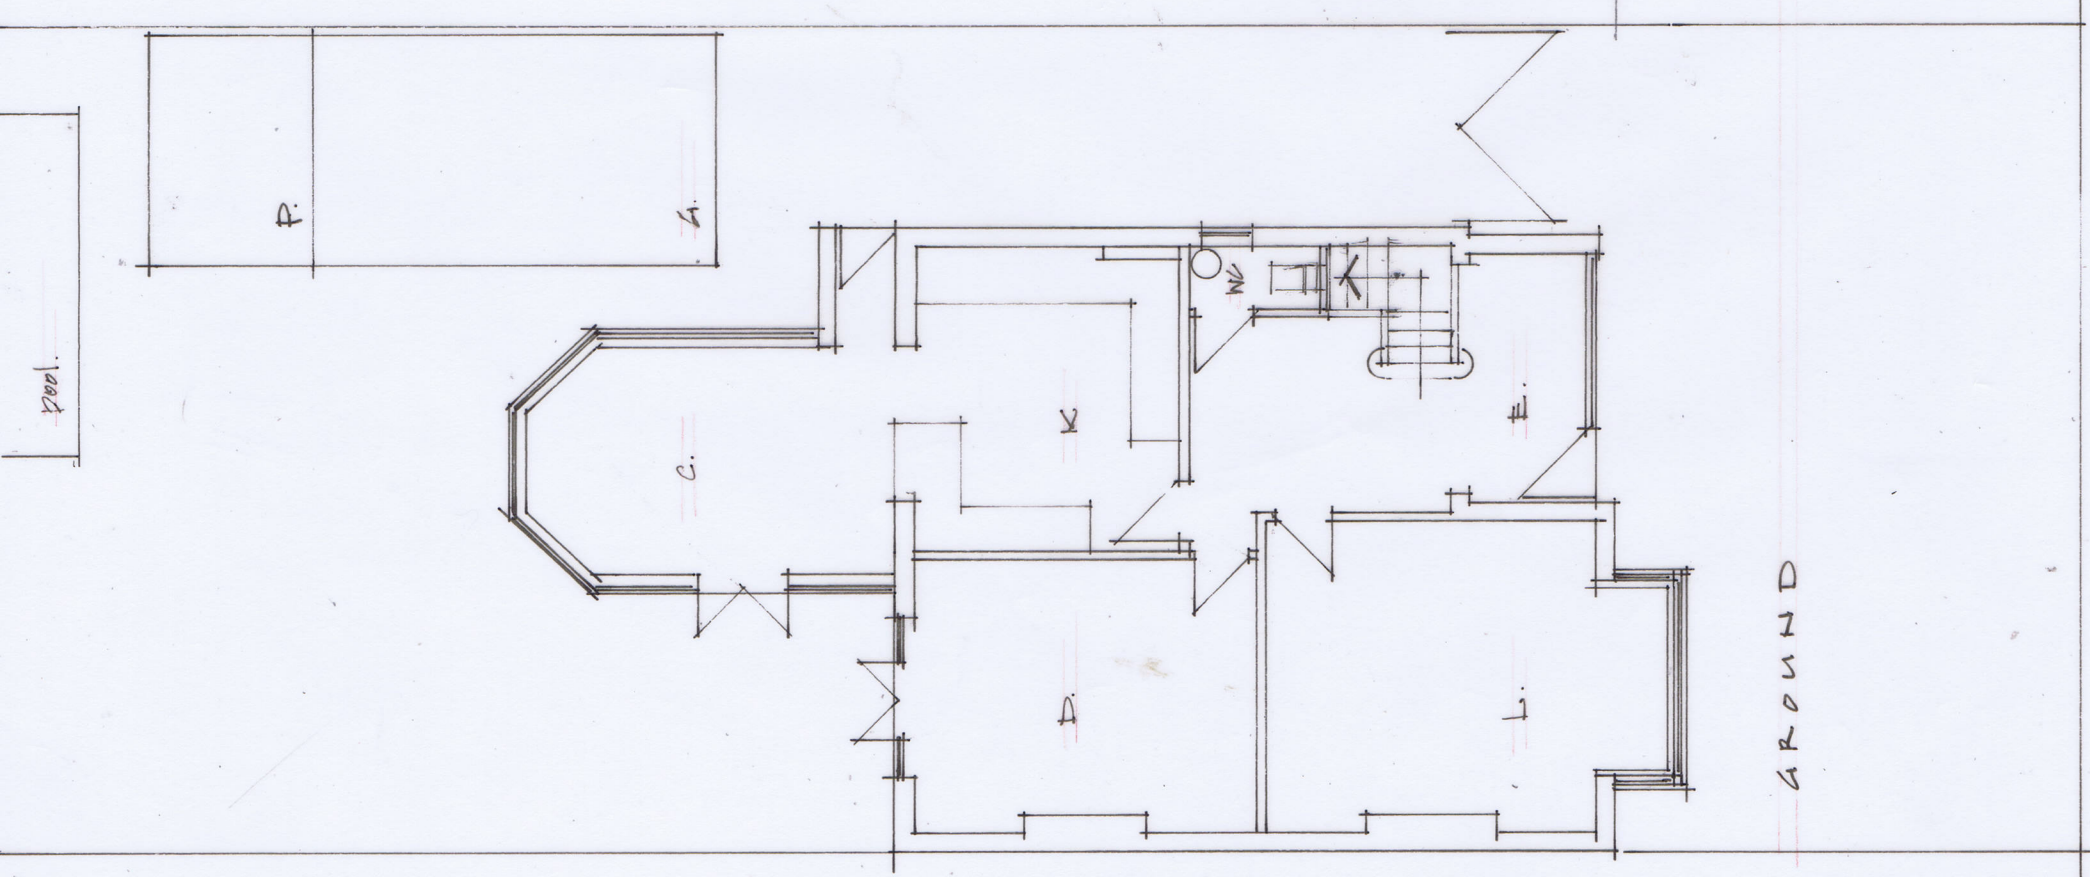

GROUND

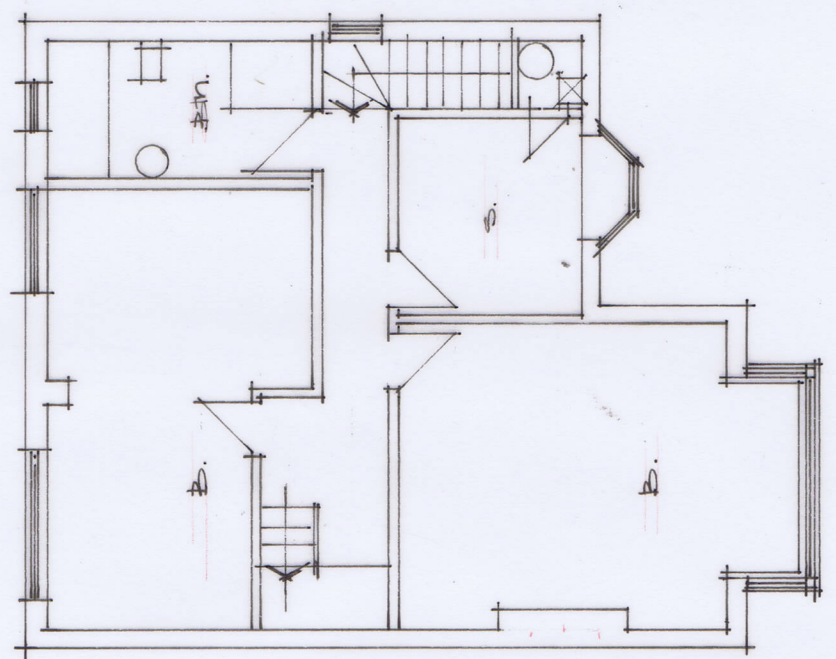

FIRST

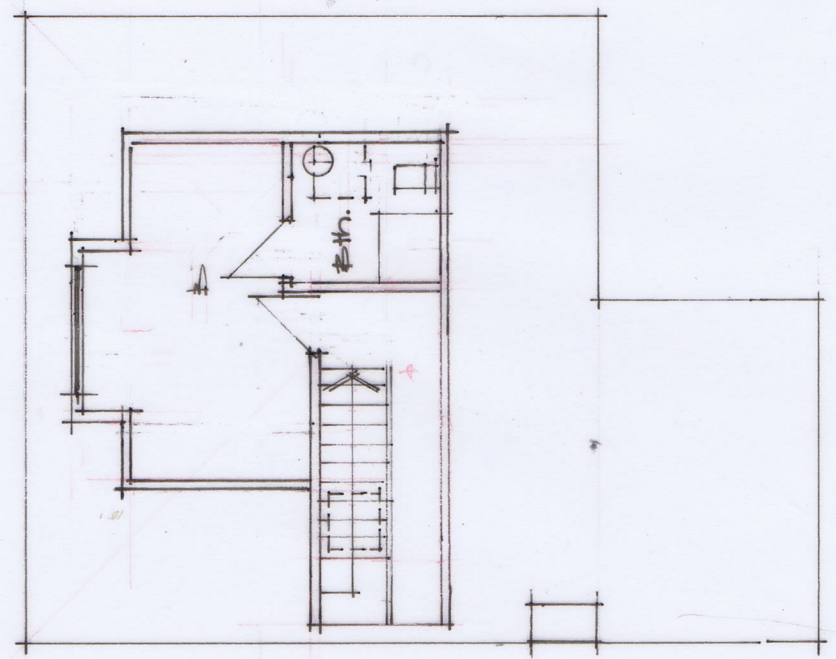

SECOND