

revision

Schedule of Materials

- 1 New slate roof
- 2 Stainless steel flue
- 3 render finish
- 4 obscure glass alumin joinery
- 5 pc alumin fascia
- 6 Painted timber posts
- 7 Painted timber doors
- 8 pc alumin joinery
- 9 Velux roof win dows
- 10 Glass balustrade


architecture BDA

55 Bailey Road, Leigh on Sea, Essex SS9 3PJ
 T&F 01702 480 944
 E architecture.bda@btinternet.com


HUNVE ALTERATIONS
 3 CHADWIK ROAD
 WESTCLIFF

PROPOSED ELEVATIONS


date	scale	job no.	drwg no.	rev.
APR 16	1:100	16-102	PL03	A
				EA3

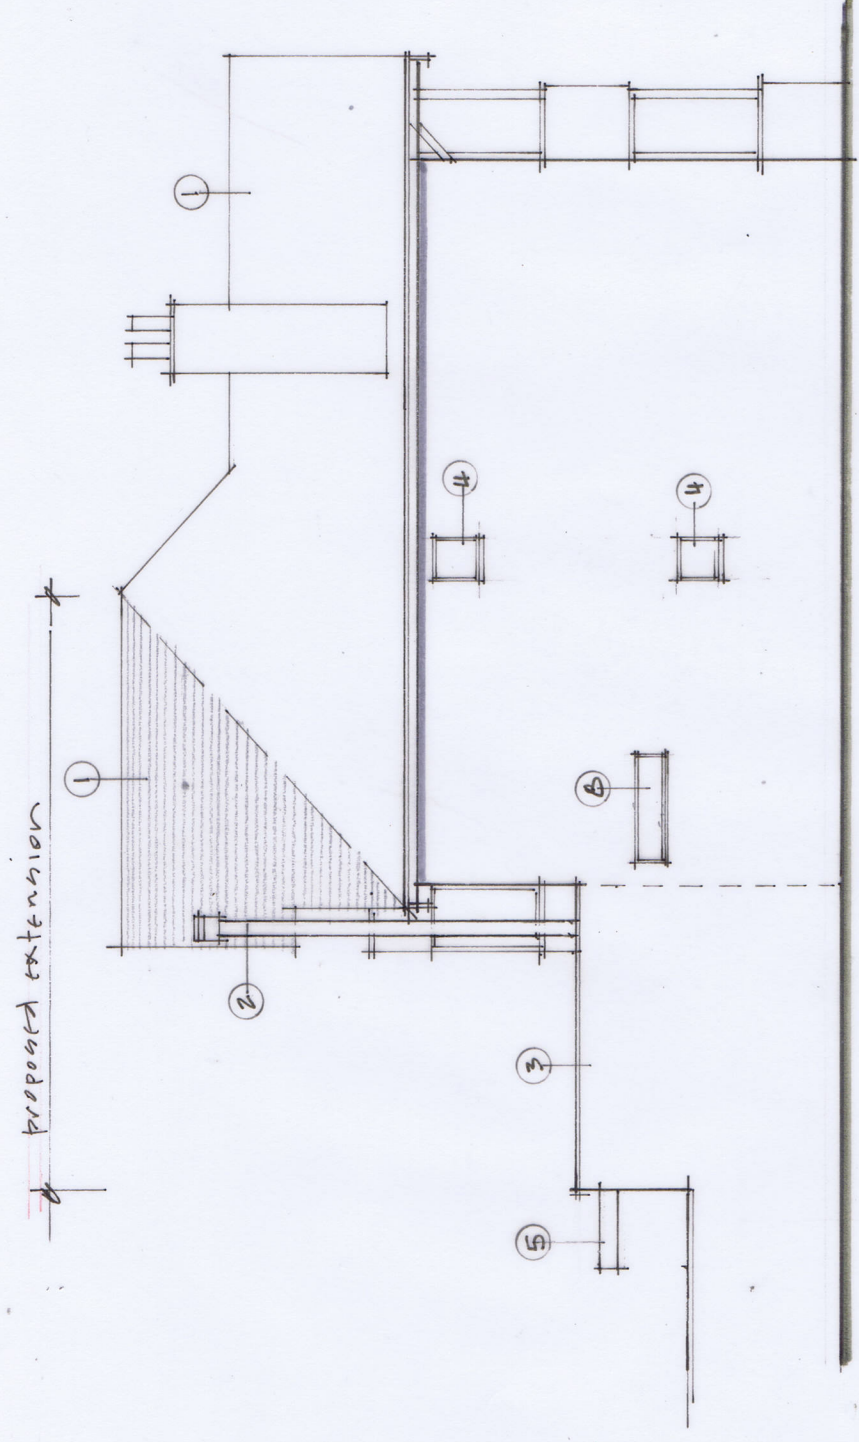


SIDE

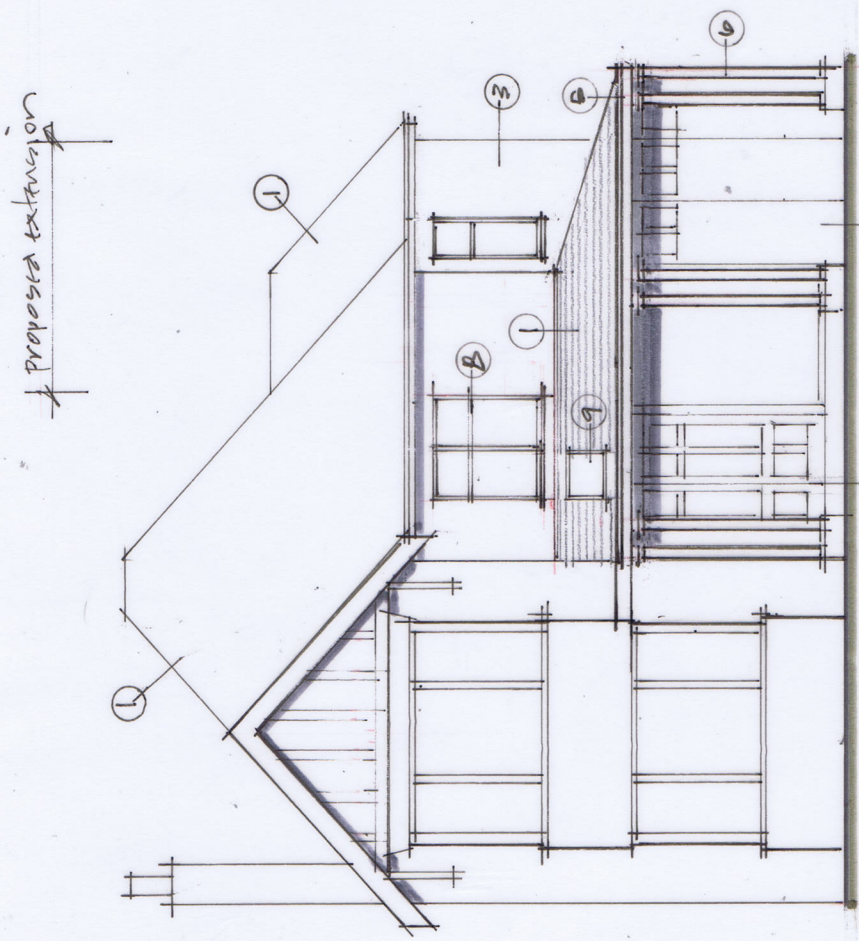

FRONT

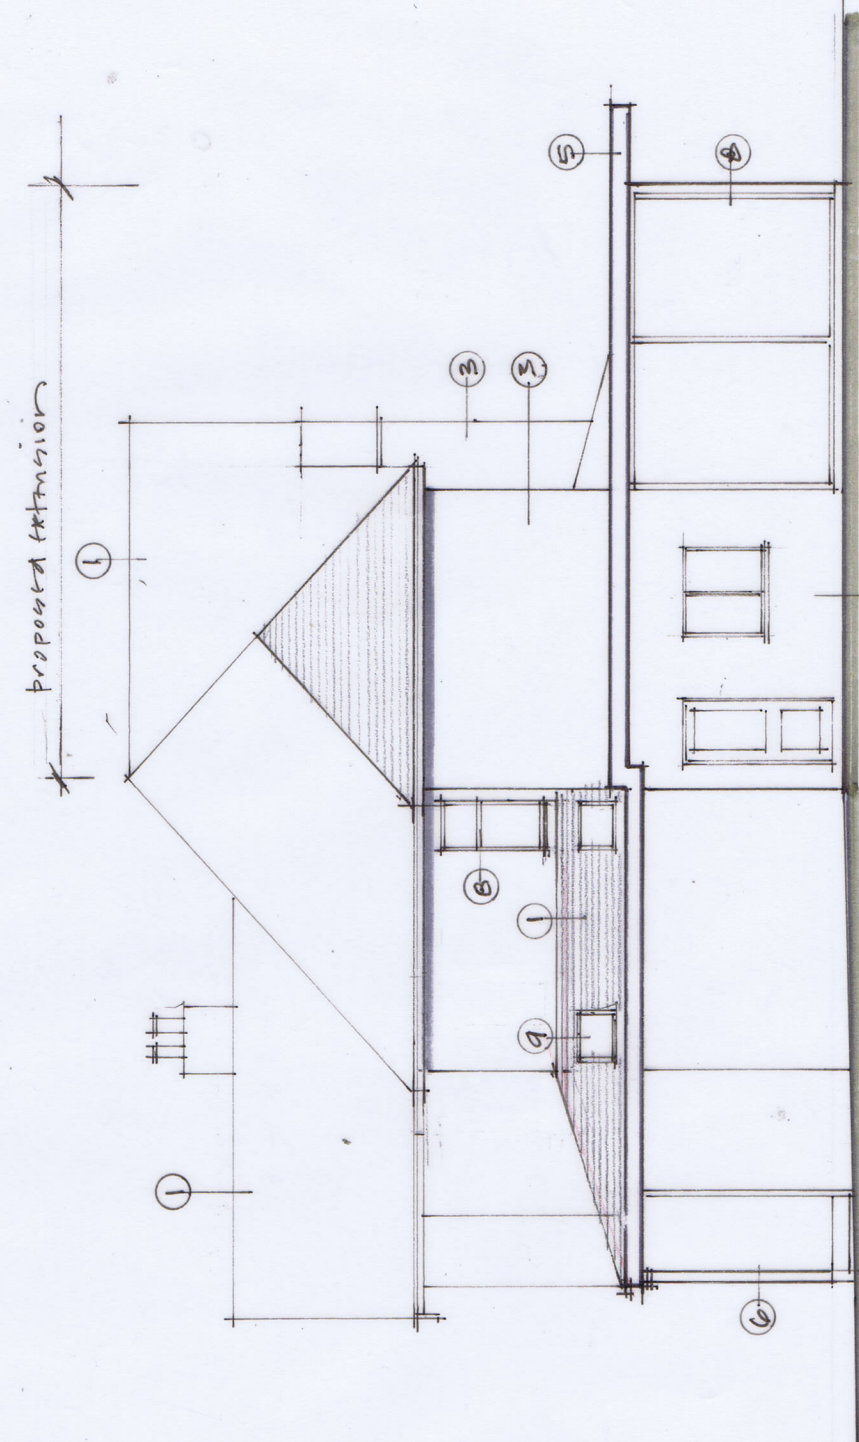

SIDE

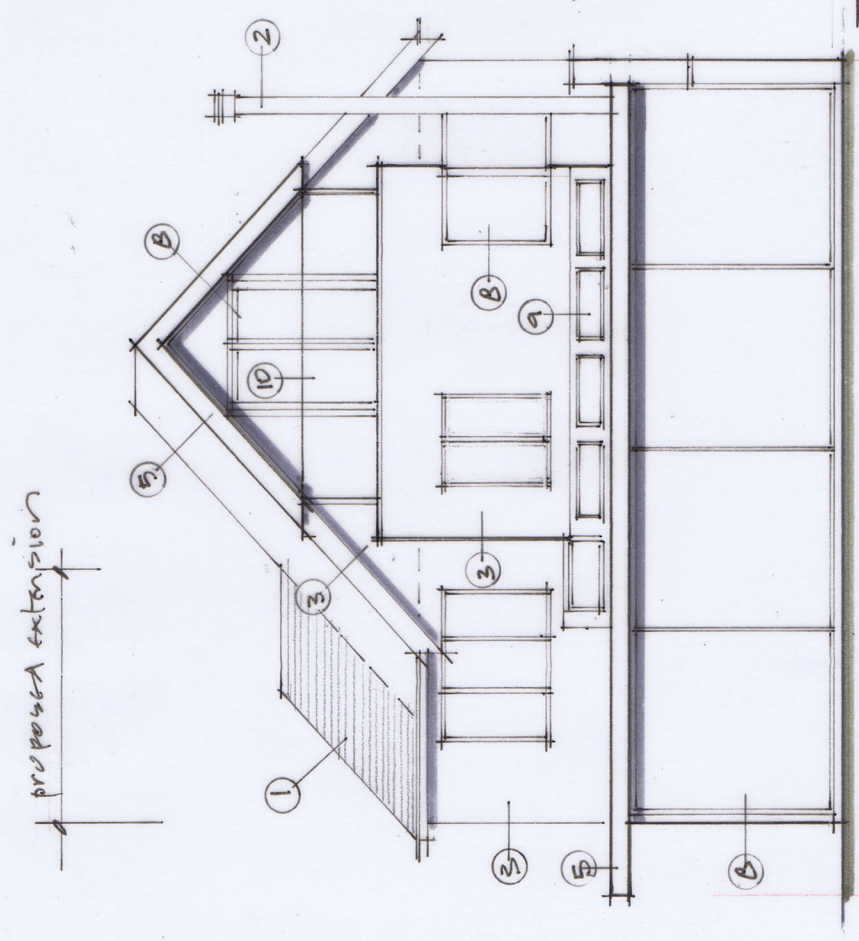

REAR (WEST)