



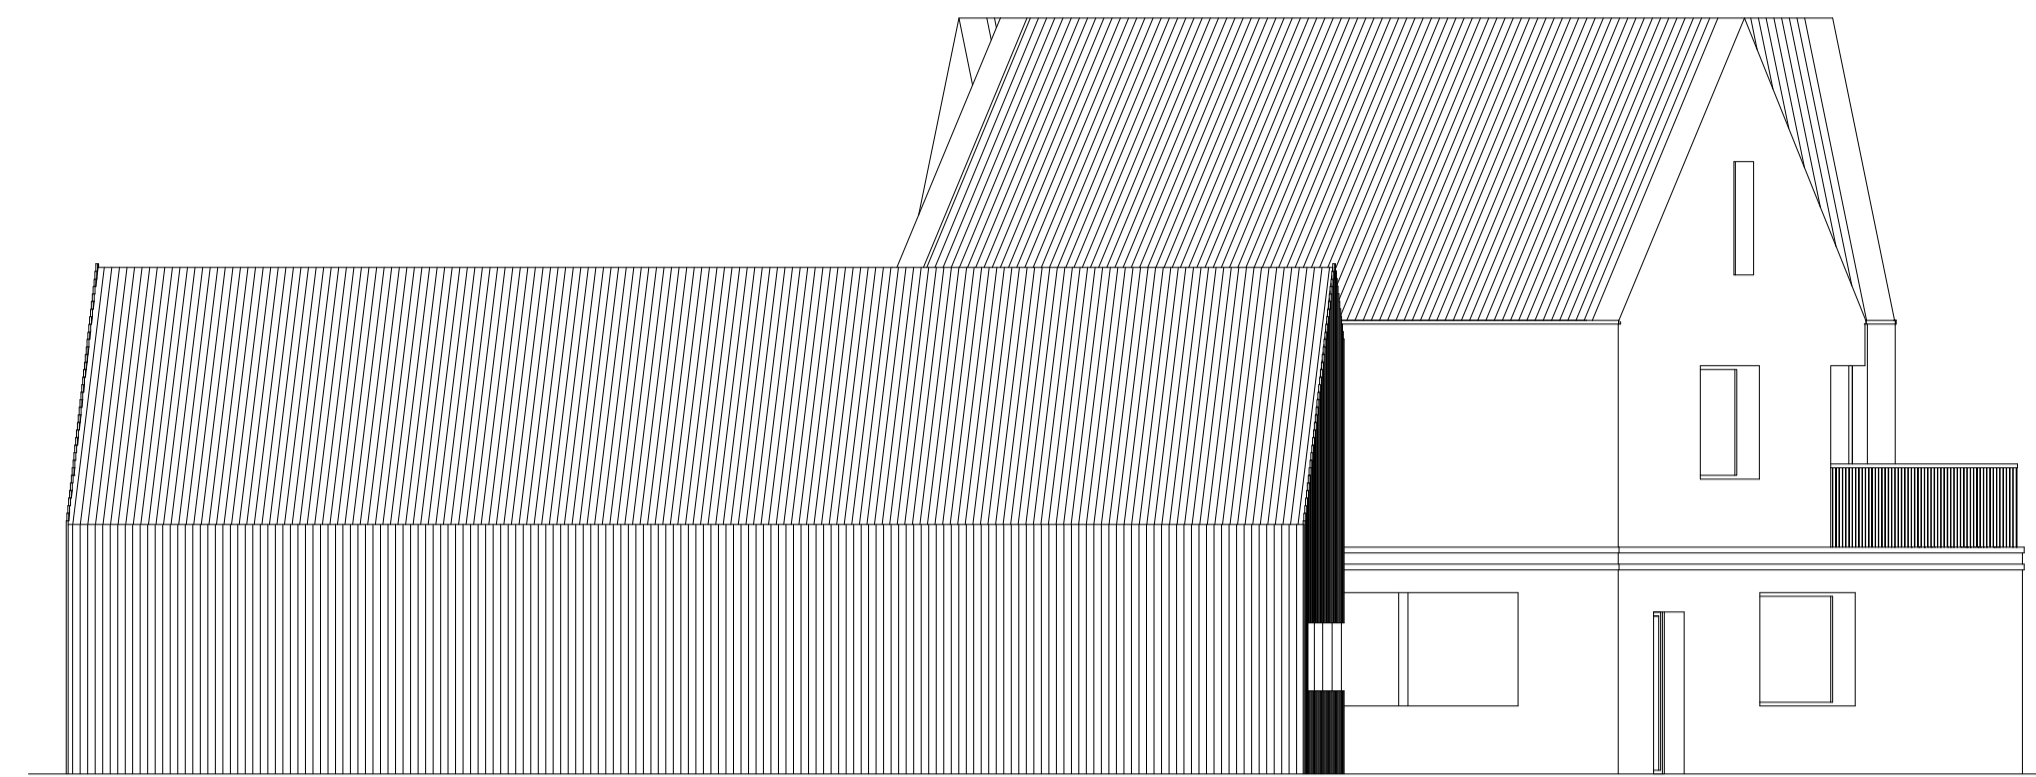


Proposed South Facing Elevation 1:100

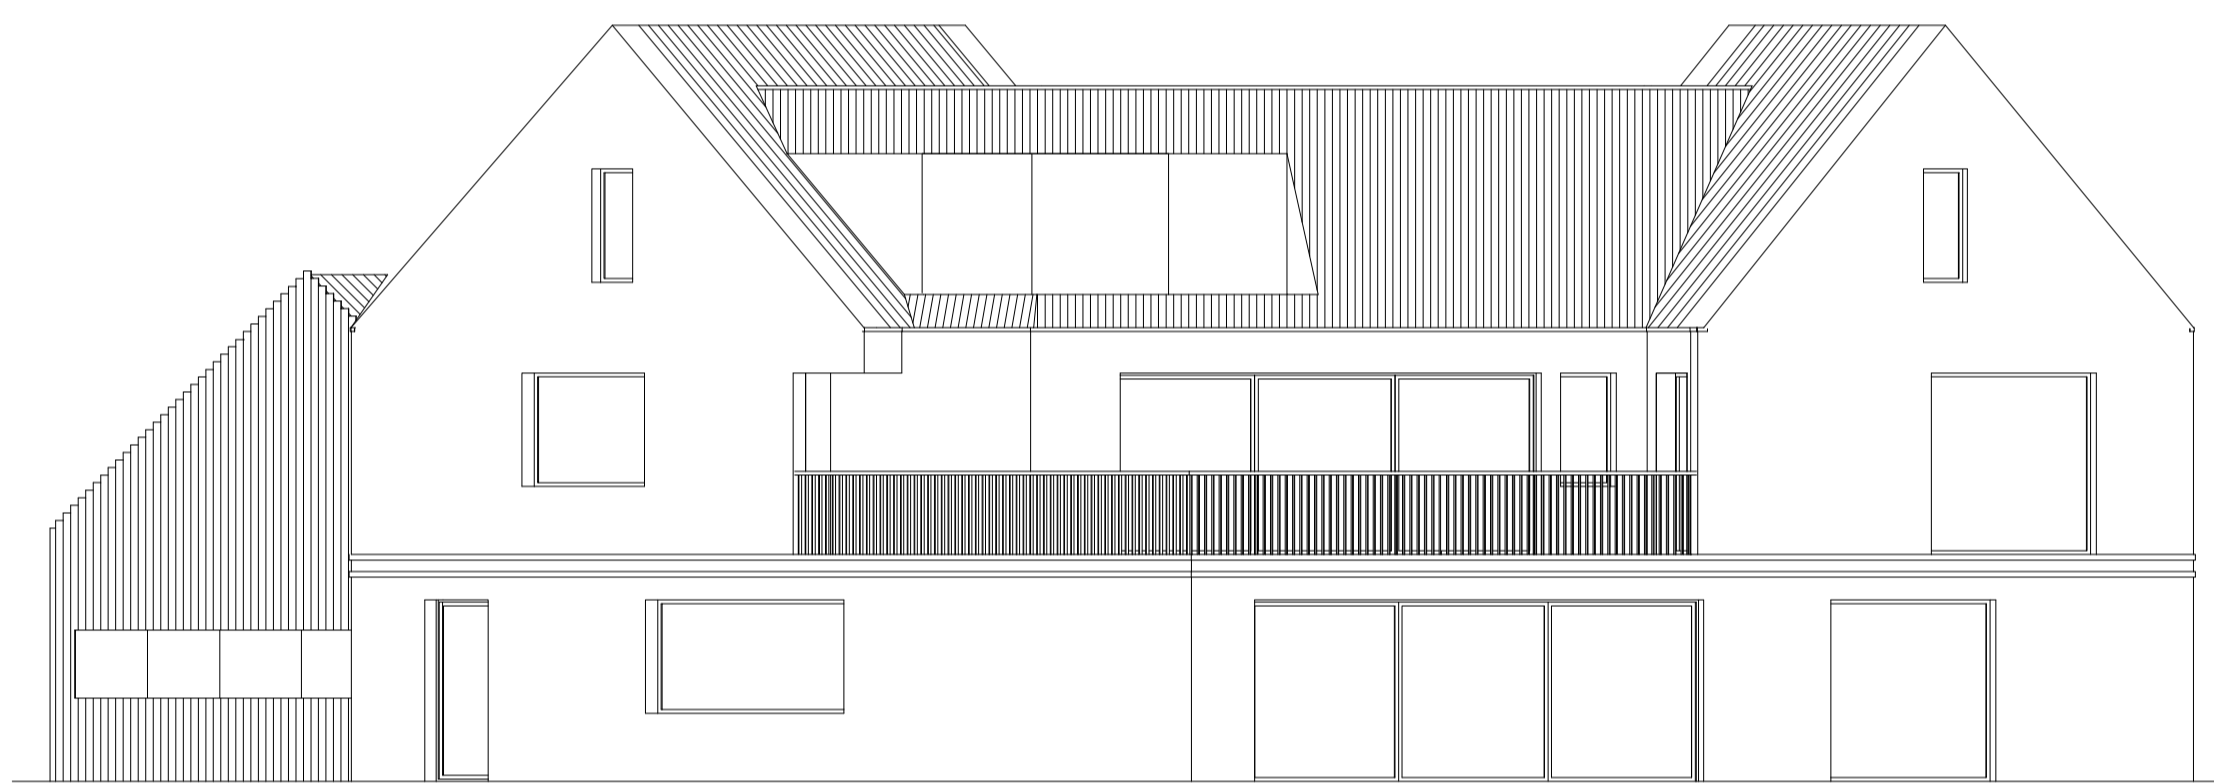


Proposed East Facing Elevation 1:100



Proposed North Facing Elevation 1:100

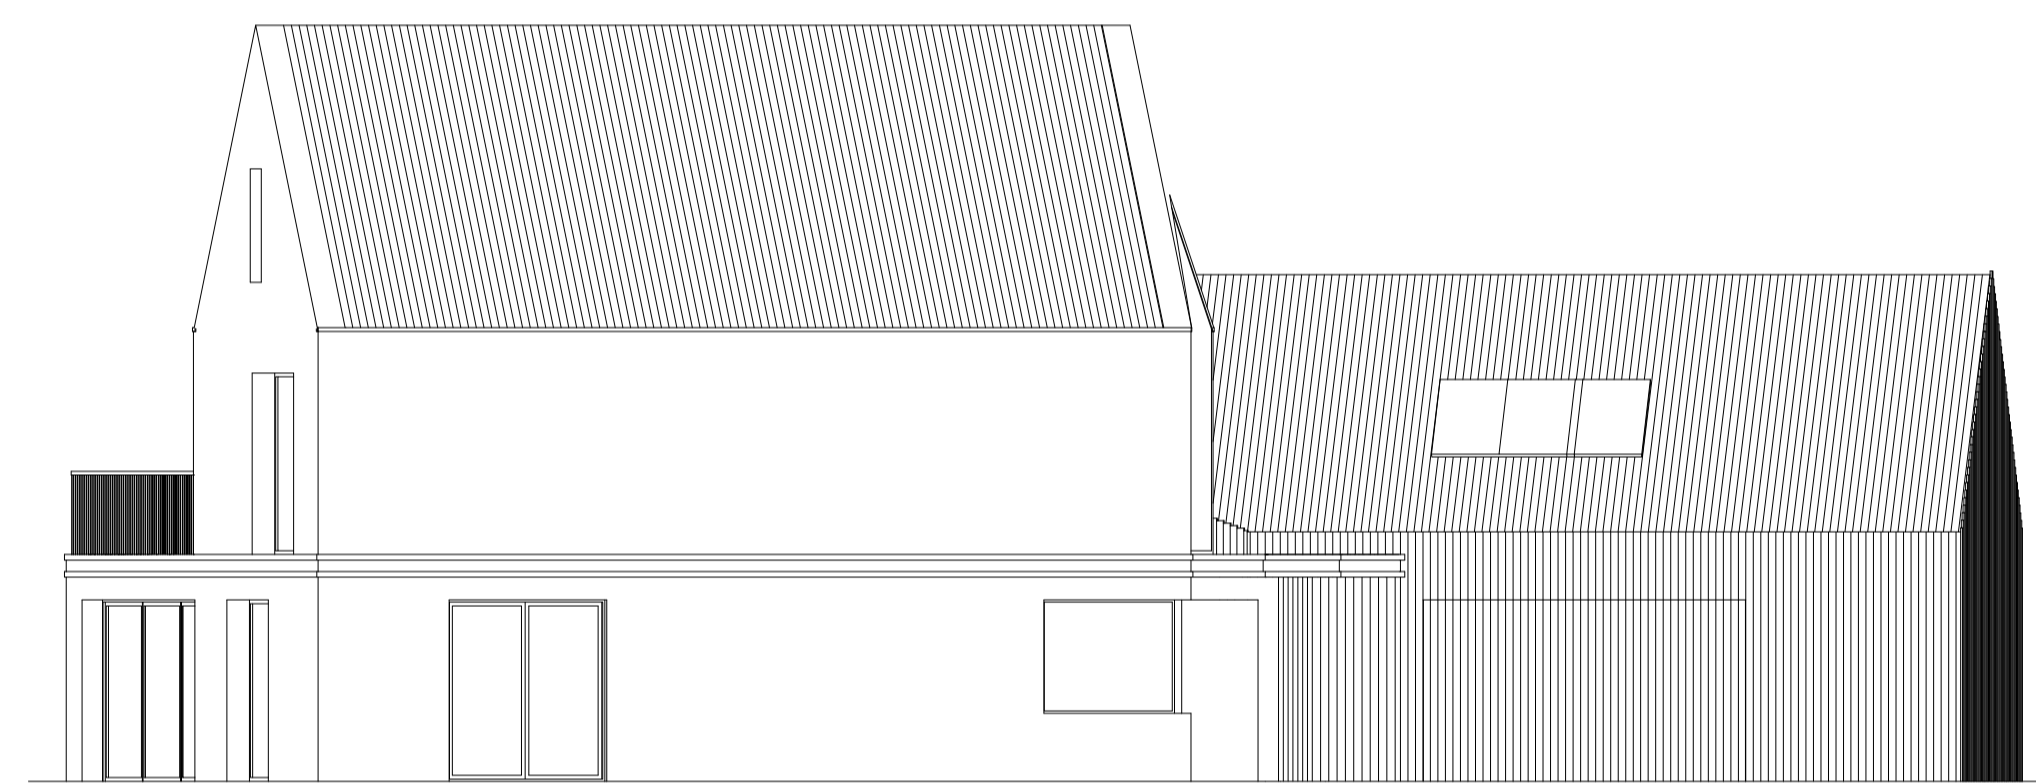

Proposed West Facing Elevation 1:100

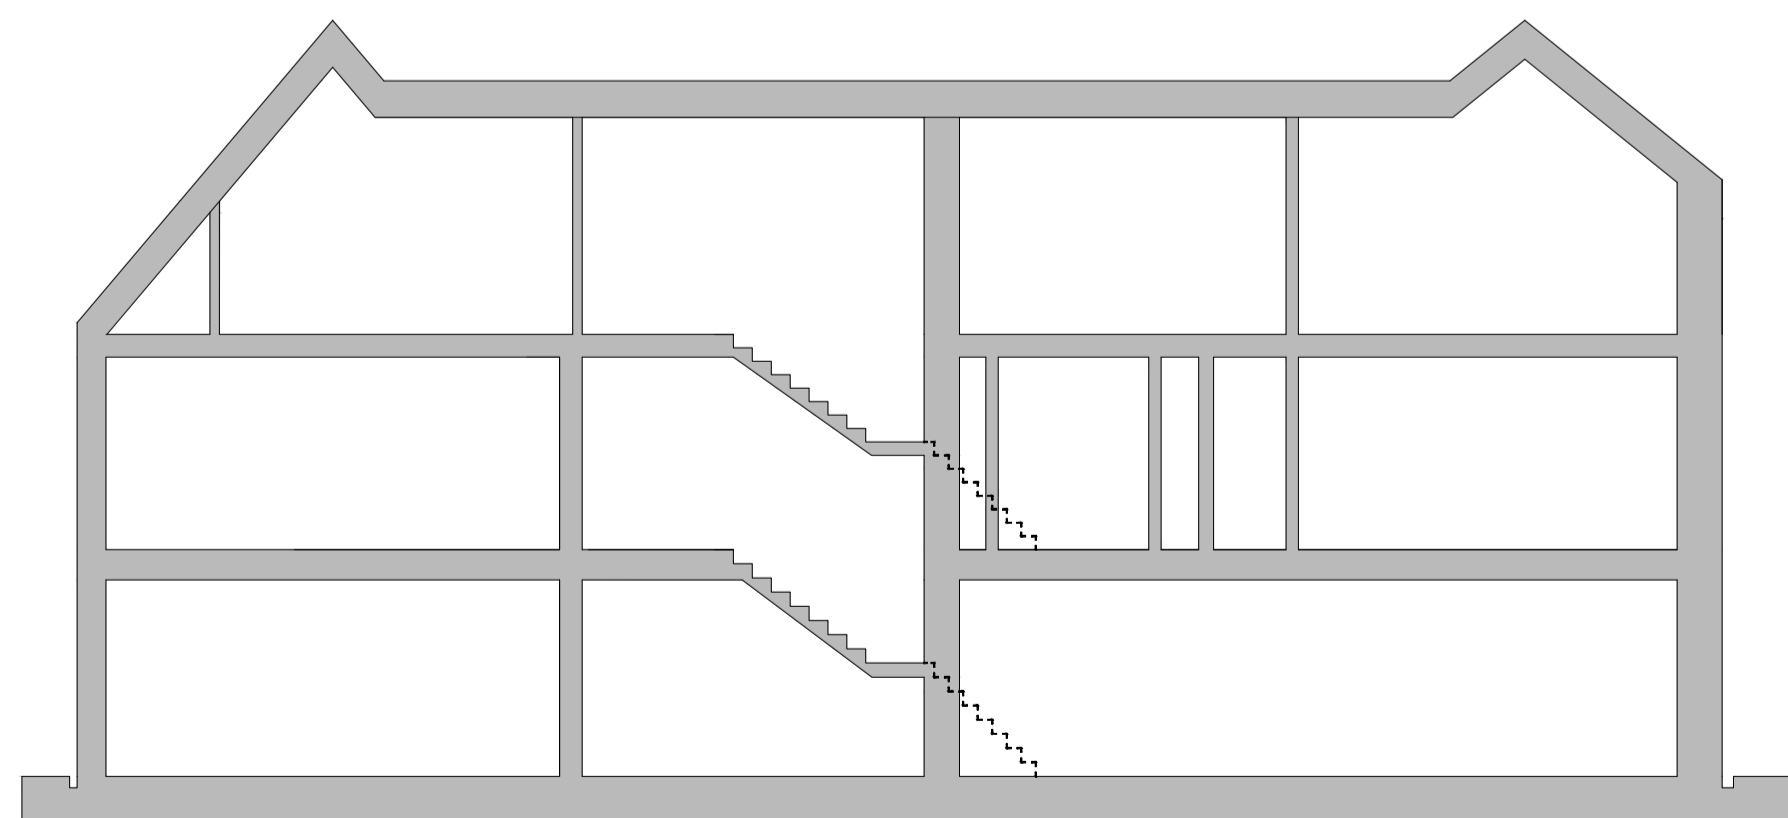

Proposed Section A-A 1:100

STATUS: AWAITING APPROVAL

PROJECT STAGE: S3 - Developed Design
 CLIENT: Mr & Mrs Siddique
 PROJECT: 143 Green Lane Leigh On Sea, Essex
 PROJECT NO: 233-04-14
 DRAWING: Proposed Elevations and Section
 SCALE: 1:100 on A1

DRAWN BY: RS
 CHECKED BY: SK

POSTCODE: A
 REVISION: A

BUILDER INFORMATION:
 DO NOT BUILD FROM ANY DRAWINGS/PACKAGES THAT DO NOT SAY, BUILDING CONTROL APPROVED OR IN CONSTRUCTION PACKAGES.
 IT IS THE RESPONSIBILITY OF THE BUILDER TO CONTACT THE ARCHITECT TO REQUEST/CONFIRM THE RIGHT DRAWING PACKAGE IS ON SITE. PLEASE BE ADVISED THAT ALL DRAWING PACKAGES WILL ALSO HAVE STRUCTURAL ENGINEERING WORKS ATTACHED. DO NOT BUILD WITHOUT ALL PAPERWORK.

DRAWING NOTES:
 ALL ITEMS, NOTES, DIMENSIONS AND GENERAL DESIGN CONTAINED IN THIS DRAWING ARE FOR GUIDANCE PURPOSES ONLY. NOMINATED BUILDER AND PERSON RESPONSIBLE FOR THE PROJECT SHOULD MAKE A THOROUGH CHECK PRIOR TO COMMENCEMENT OF WORKS AGAINST SITE. DRAINAGE SERVICE DRAWINGS, CURRENT BUILDING REGULATIONS, BRITISH STANDARDS AND CODES OF PRACTICE. FAILURE TO DO SO WILL BE AT THE LIABILITY OF THE BUILDER/CONTRACTOR NOT THE ARCHITECT.

THE CONTRACTOR IS TO ALLOW WITHIN THEIR PRICE FOR ALL ITEMS NOT LISTED BUT THAT WILL BE REQUIRED TO COMPLETE THE WORK IN ACCORDANCE WITH ALL CURRENT LEGISLATION.