

This drawing is copyright and shall not be reproduced nor used for any other purpose without written permission of the author.

Do not scale from this drawing, use figured dimensions only.

The drawing must be read in conjunction with all other project related drawings and documentation issued by the Architect and Appointed Consultants.

It is the contractor's responsibility to ensure compliance with the Building Regulations.

It is the contractor's responsibility to check all dimensions on site, any discrepancy to be reported immediately.



Details and sizes shown are indicative only and are subject to confirmation by the relevant Specialist contractor & sub-contractors.

This drawing is not to be used for Land Registry or sales purposes.


The Author is not responsible for any changes to the drawings as implemented on site without prior approval in writing.

Revision Date


- A - Amended parking layout - 18.08.16
- B - cycle and refuse added - 15.09.16

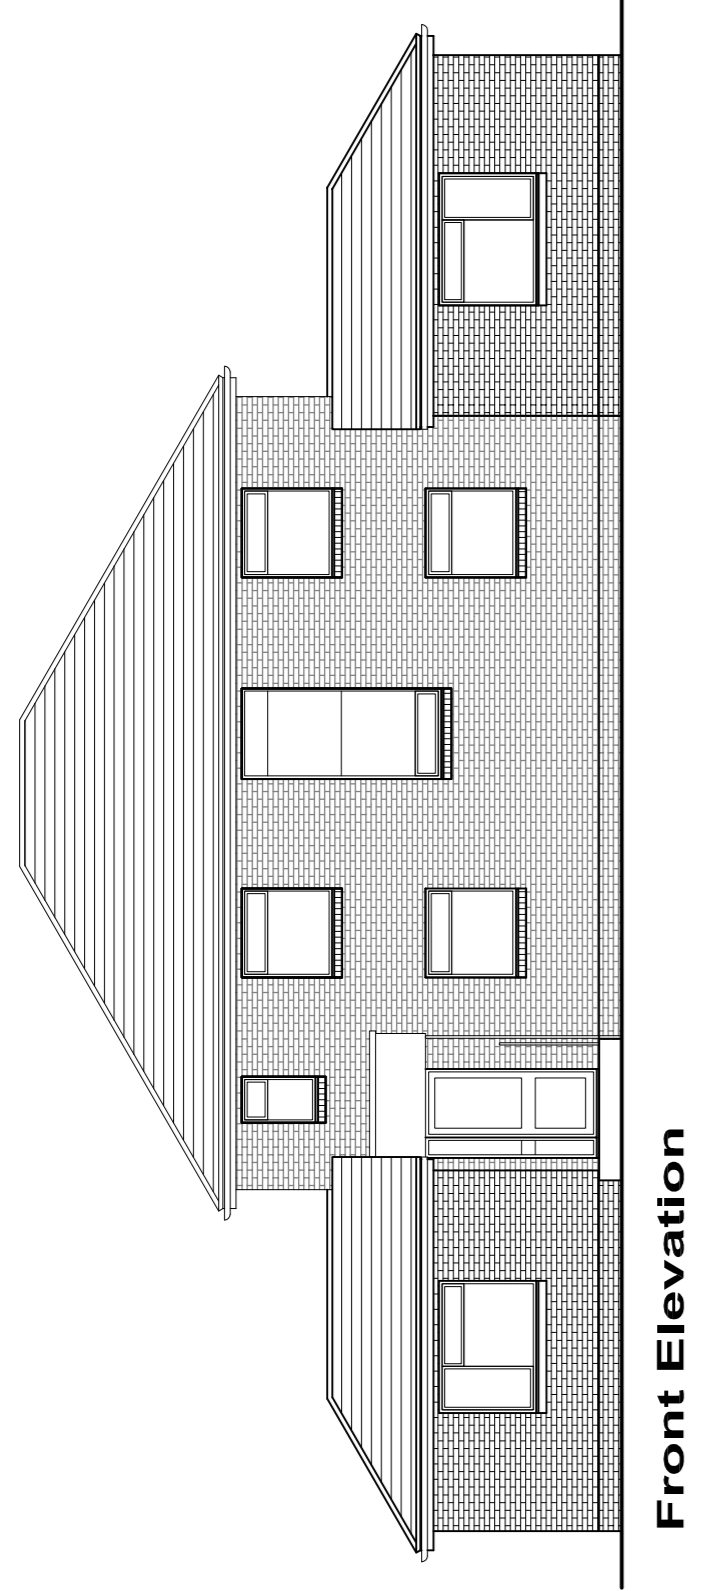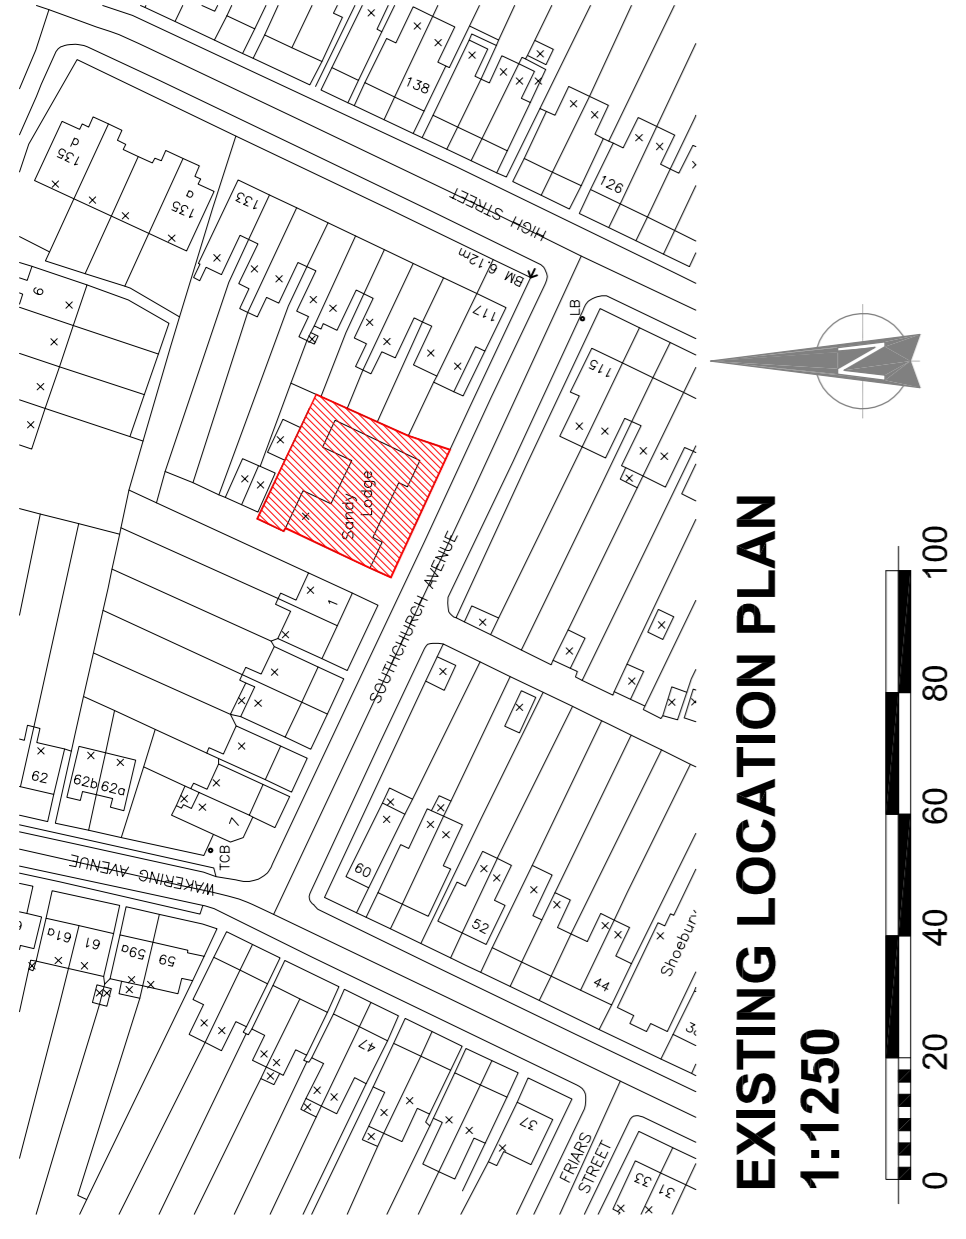


Front Elevation

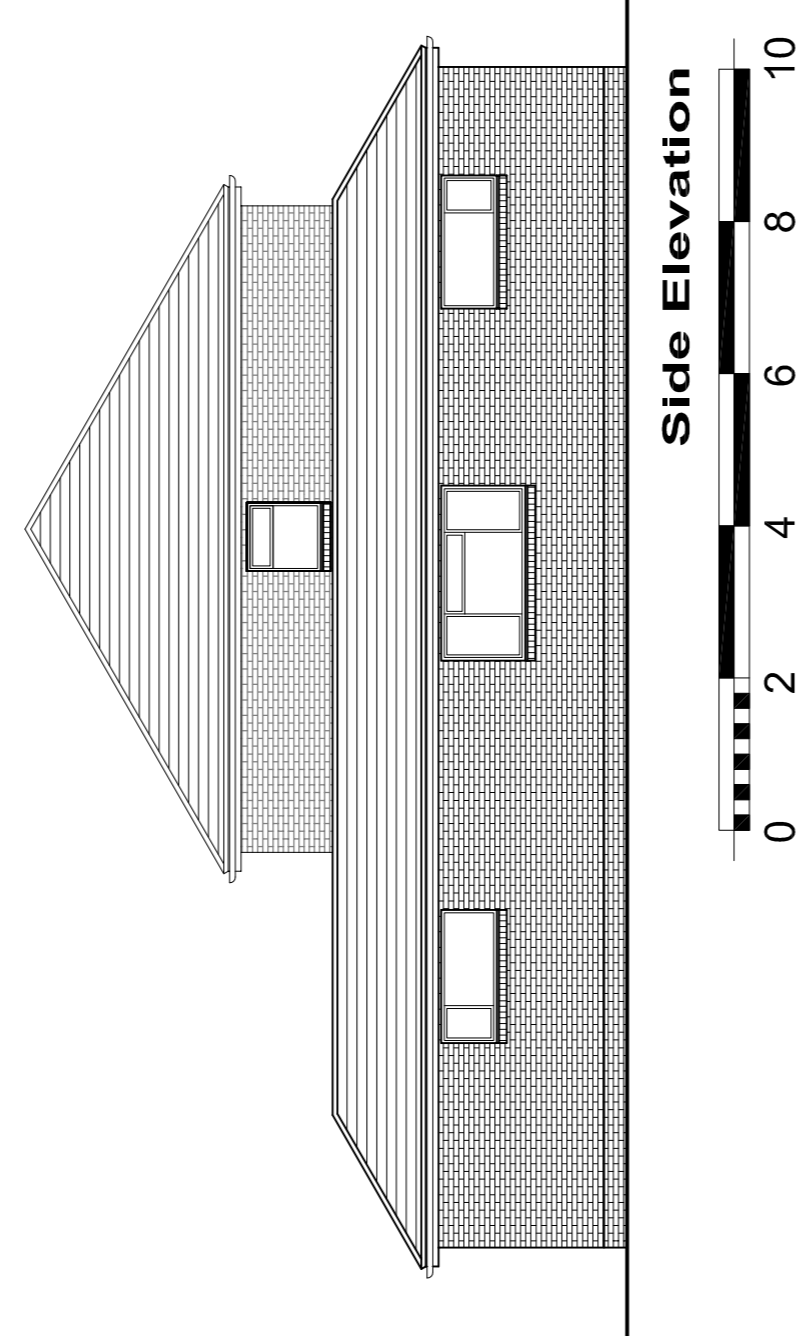


Side Elevation

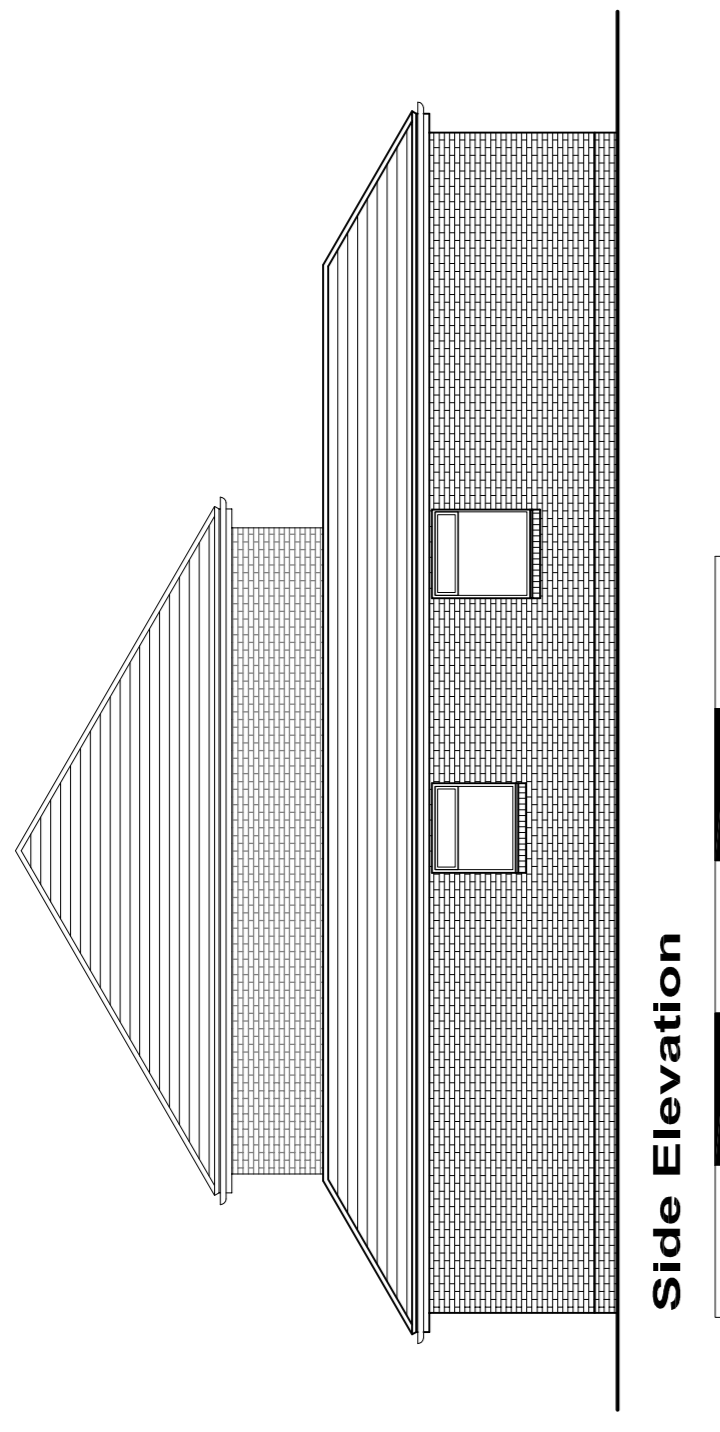


Side Elevation

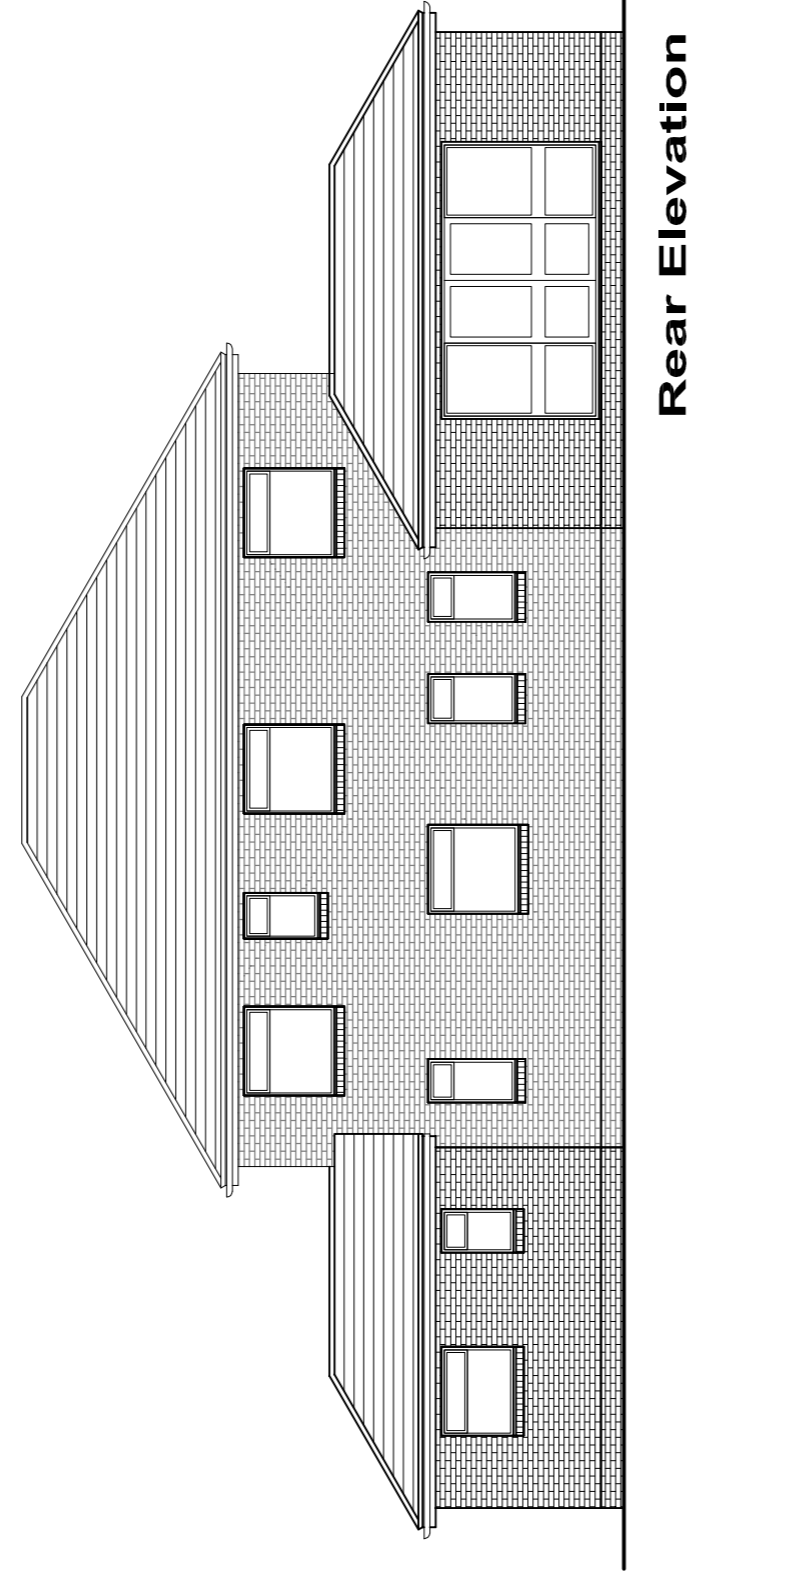

Rear Elevation

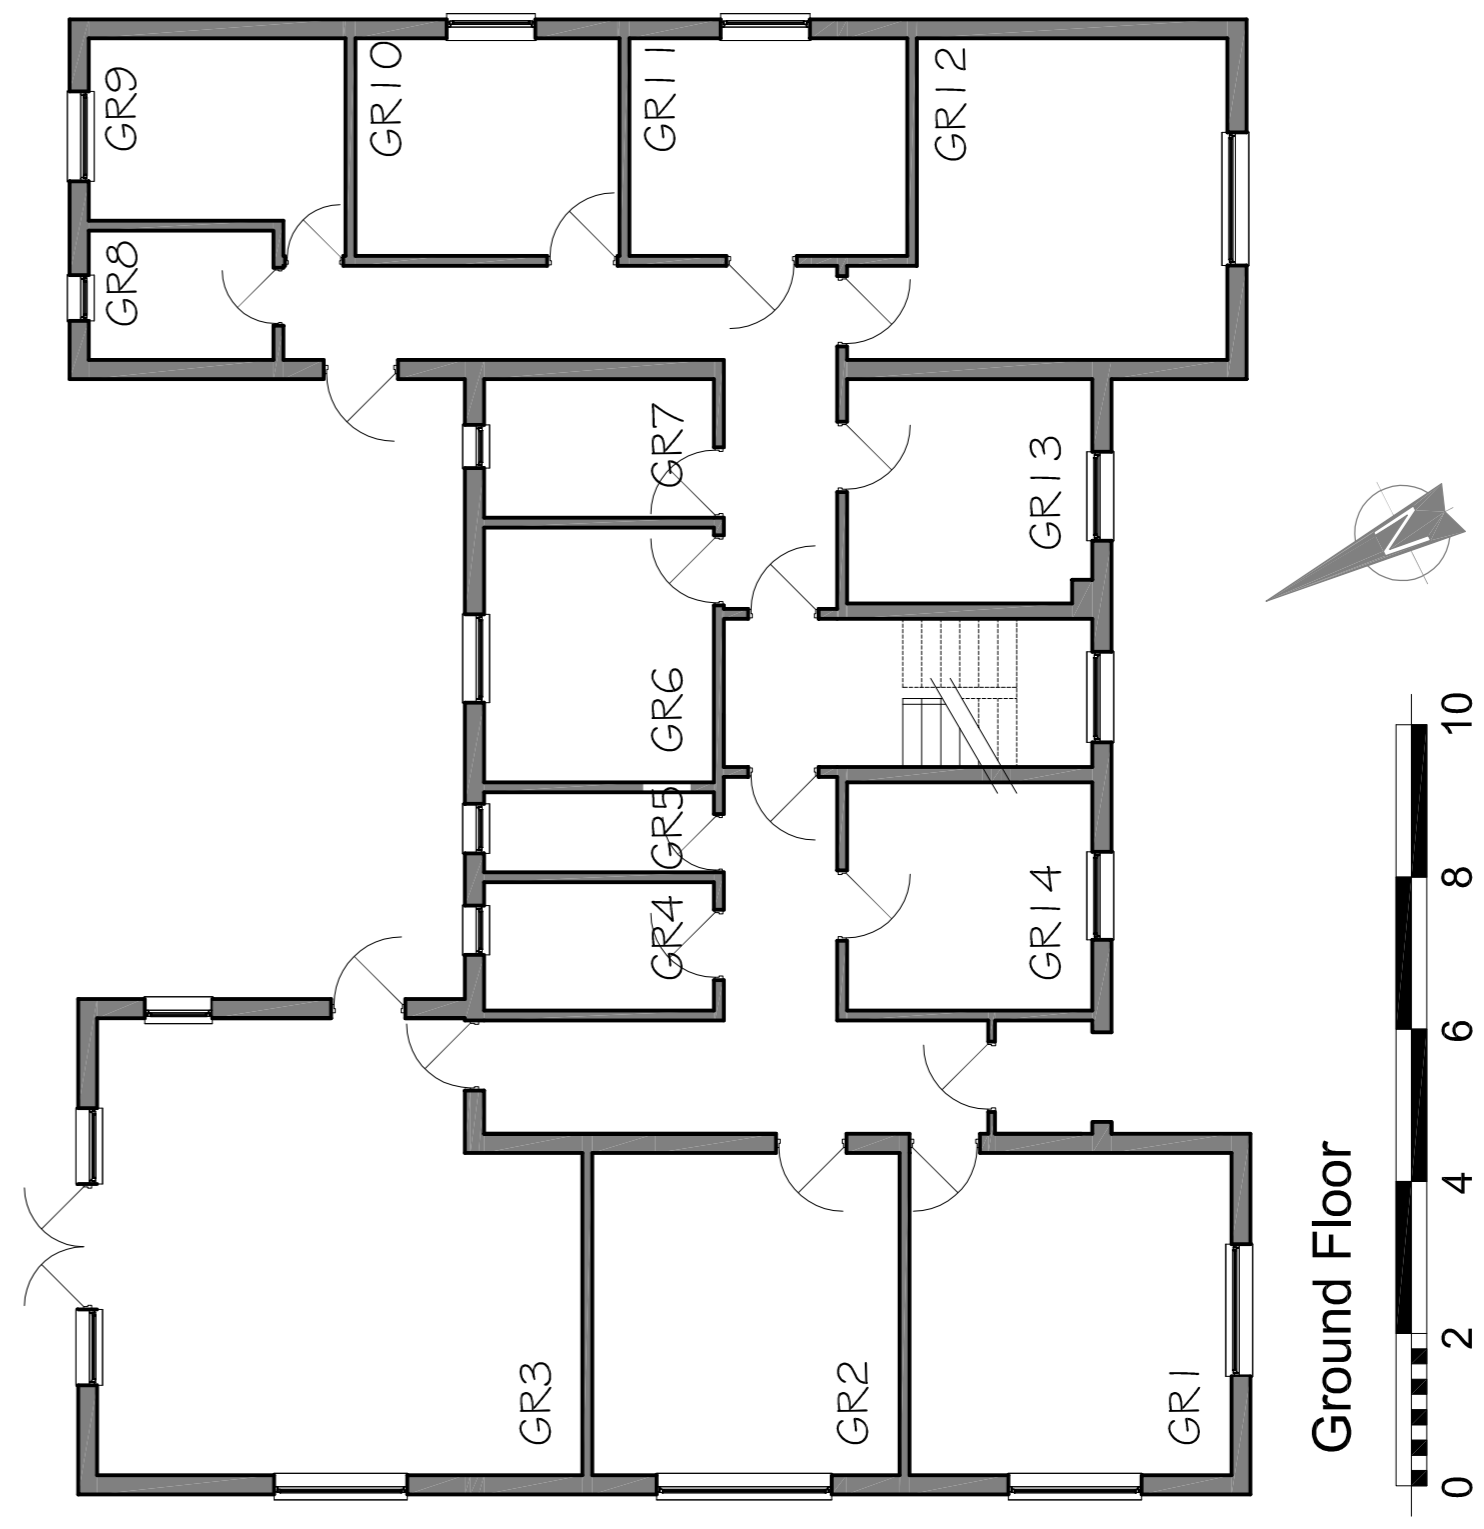

Ground Floor

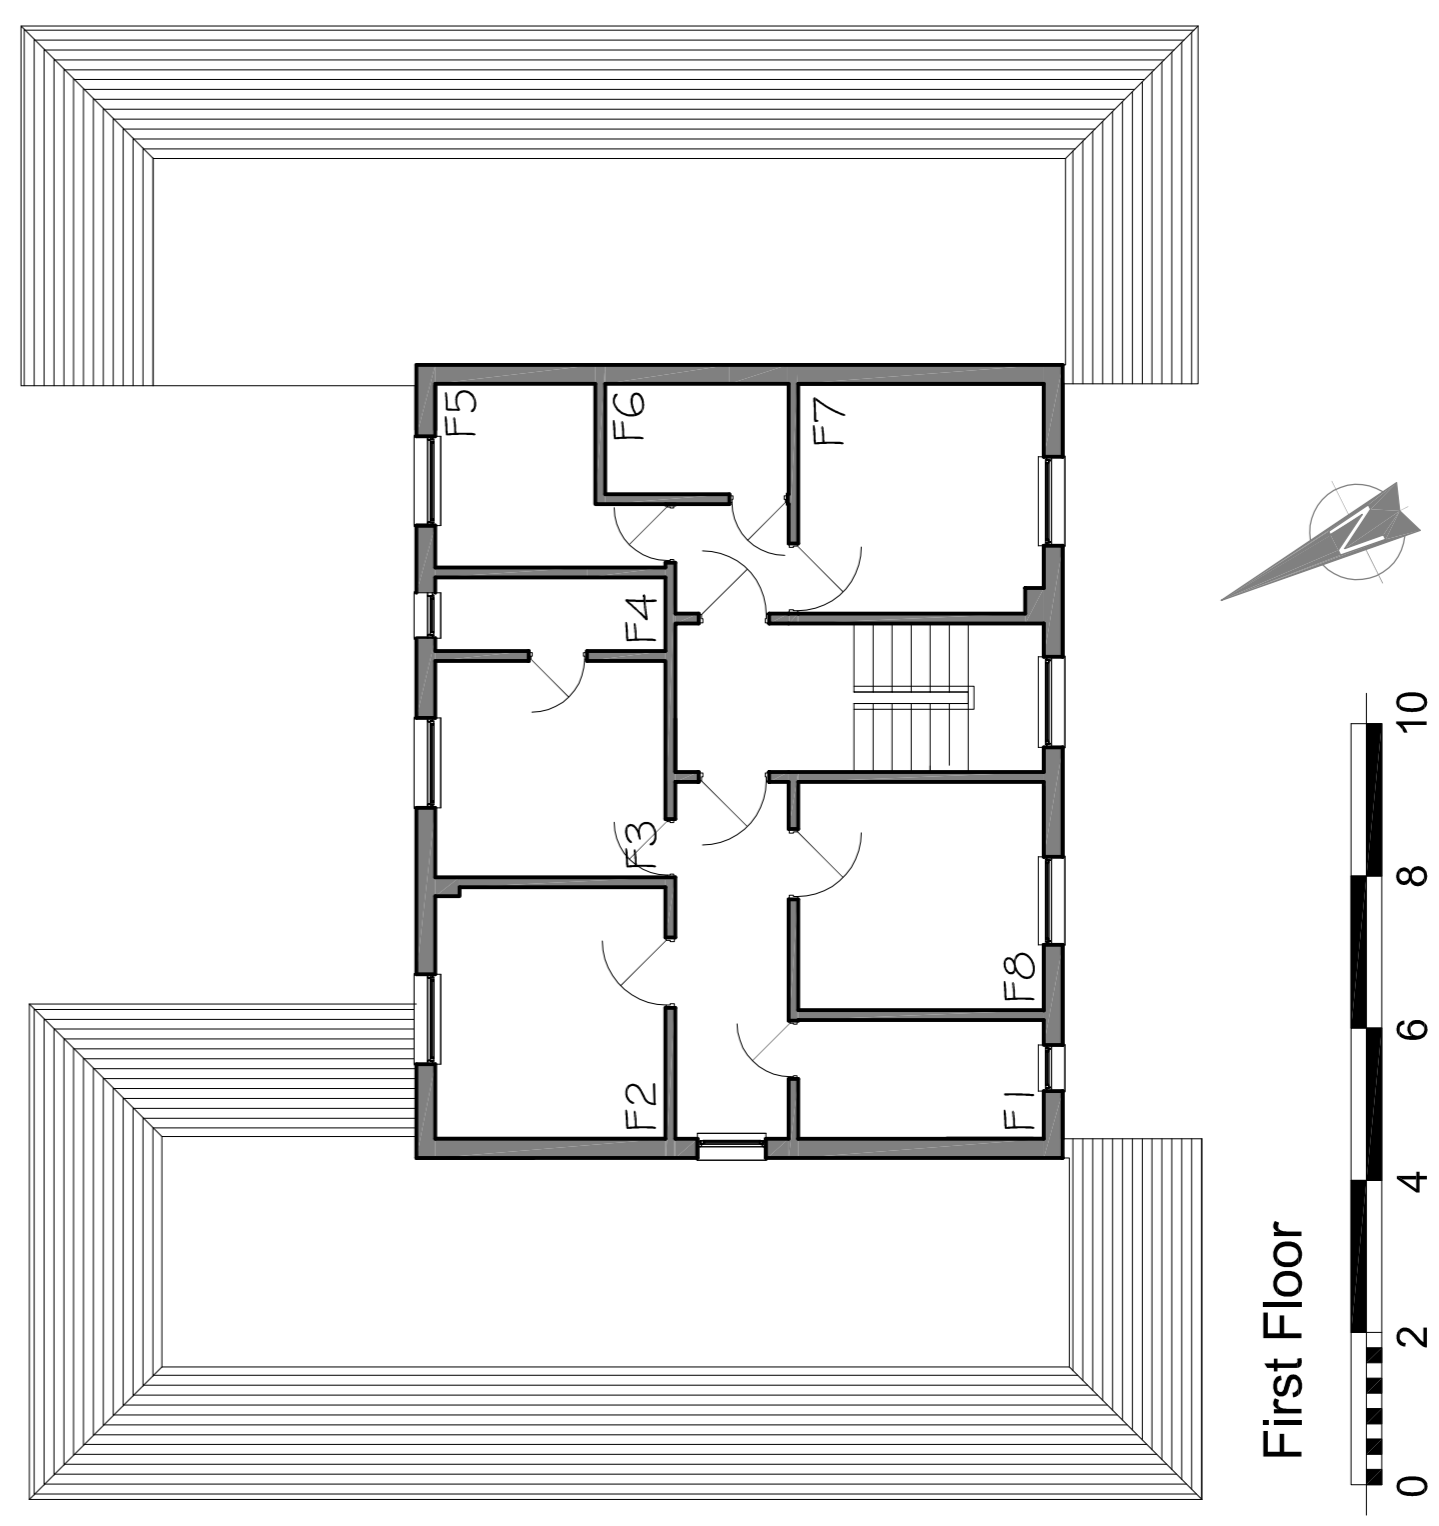

First Floor



knight gratrix architects
 upper studio
 98 broadway
 leigh on sea
 essex
 ss9 1ab
 t 01702 715517
 f 01702 480492
 e mail@knightgratrix.com
 w www.knightgratrix.com

Client	Crown College
Project	Sandy Lodge
Description	Proposed Change of Use

Stage	Planning	Drawn	Apr 16
Scale	1:100	pdc	
Job number	1026	Revision No.	010
		Revision	B

EXISTING PLANS