

Land adjacent to 10-11 New Garrison Road

15/01997/FUL












































Existing Site Plan

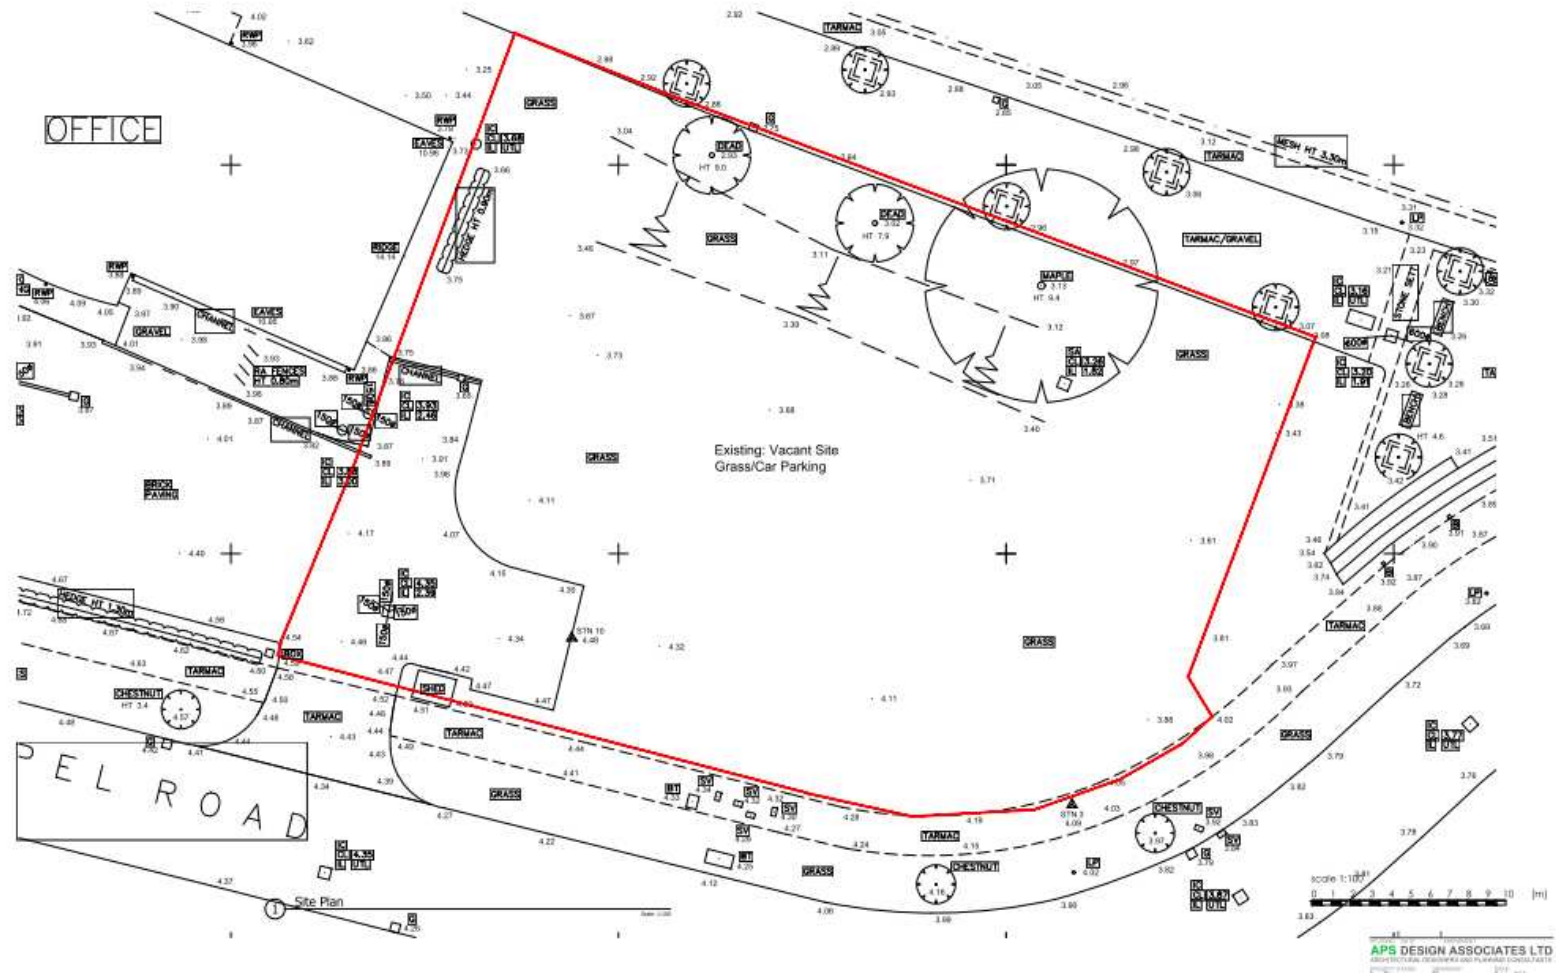

Existing Front and East Elevations



① Existing Front Elevation




② Existing East Elevation

Site and Location Plans



1 Site Plan

Scale: 1:500

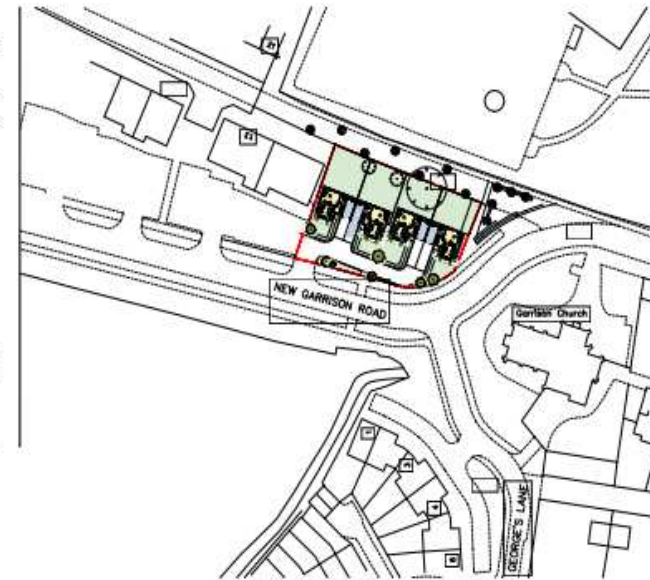

2 Site Location Plan

Scale: 1:1250

Site Plan Proposed



Proposed Perspectives



Proposed Elevations



① Proposed Front Elevation



② Proposed Rear Elevation



③ Proposed Side (West) Elevation



④ Proposed Side (East) Elevation

Proposed Floorplans and Roof Plan

