

This drawing is copyright and shall not be reproduced or used for any other purpose without written permission of the author. Do not scale from this drawing, use figured dimensions only.

The drawing must be read in conjunction with all other project related drawings and documentation issued by the Architect and Appointed Consultants.

It is the contractor's responsibility to ensure compliance with the Building Regulations. It is the contractor's responsibility to check all dimensions on site, any discrepancy to be reported immediately.

Details and size shown are indicative only and are subject to confirmation by the relevant Specialist contractor & sub-contractors.

This drawing is not to be used for Land Registry or sales purposes.

The Author is not responsible for any changes to the drawings as implemented on site without prior approval in writing.








Revision: A L.R. sheet added  
Date: 06.09.16



Mr J O'Leary  
Project  
1026 London Road, L-O-S  
Description

Proposed Redevelopment  
Existing & Proposed Plans

|            |          |              |          |
|------------|----------|--------------|----------|
| Station    | Planning | Date         | 20.11.15 |
| Scale      | Varies   | Drawn by     | nr       |
| Job number | 733      | Drawn by no. | 040      |
| Revision   |          | Revision     | A        |

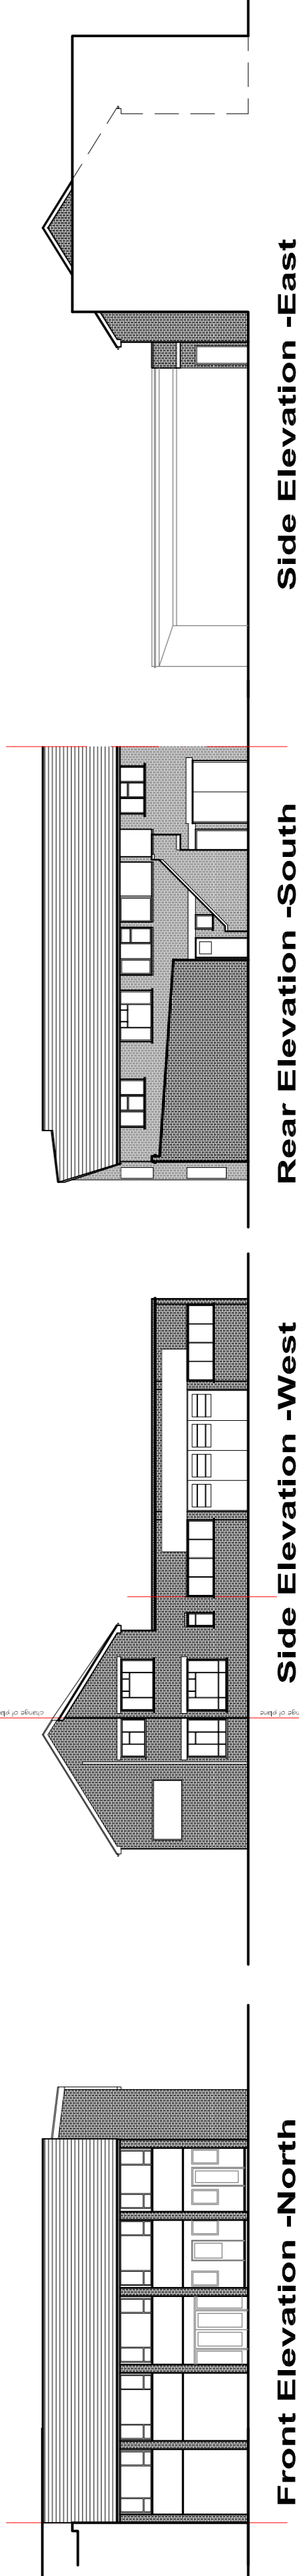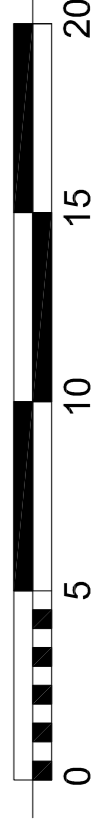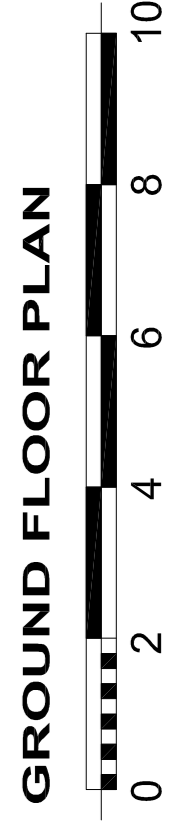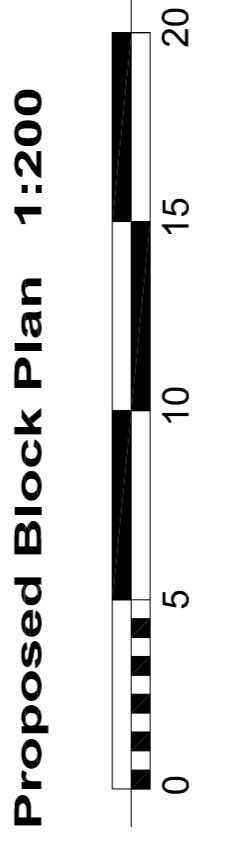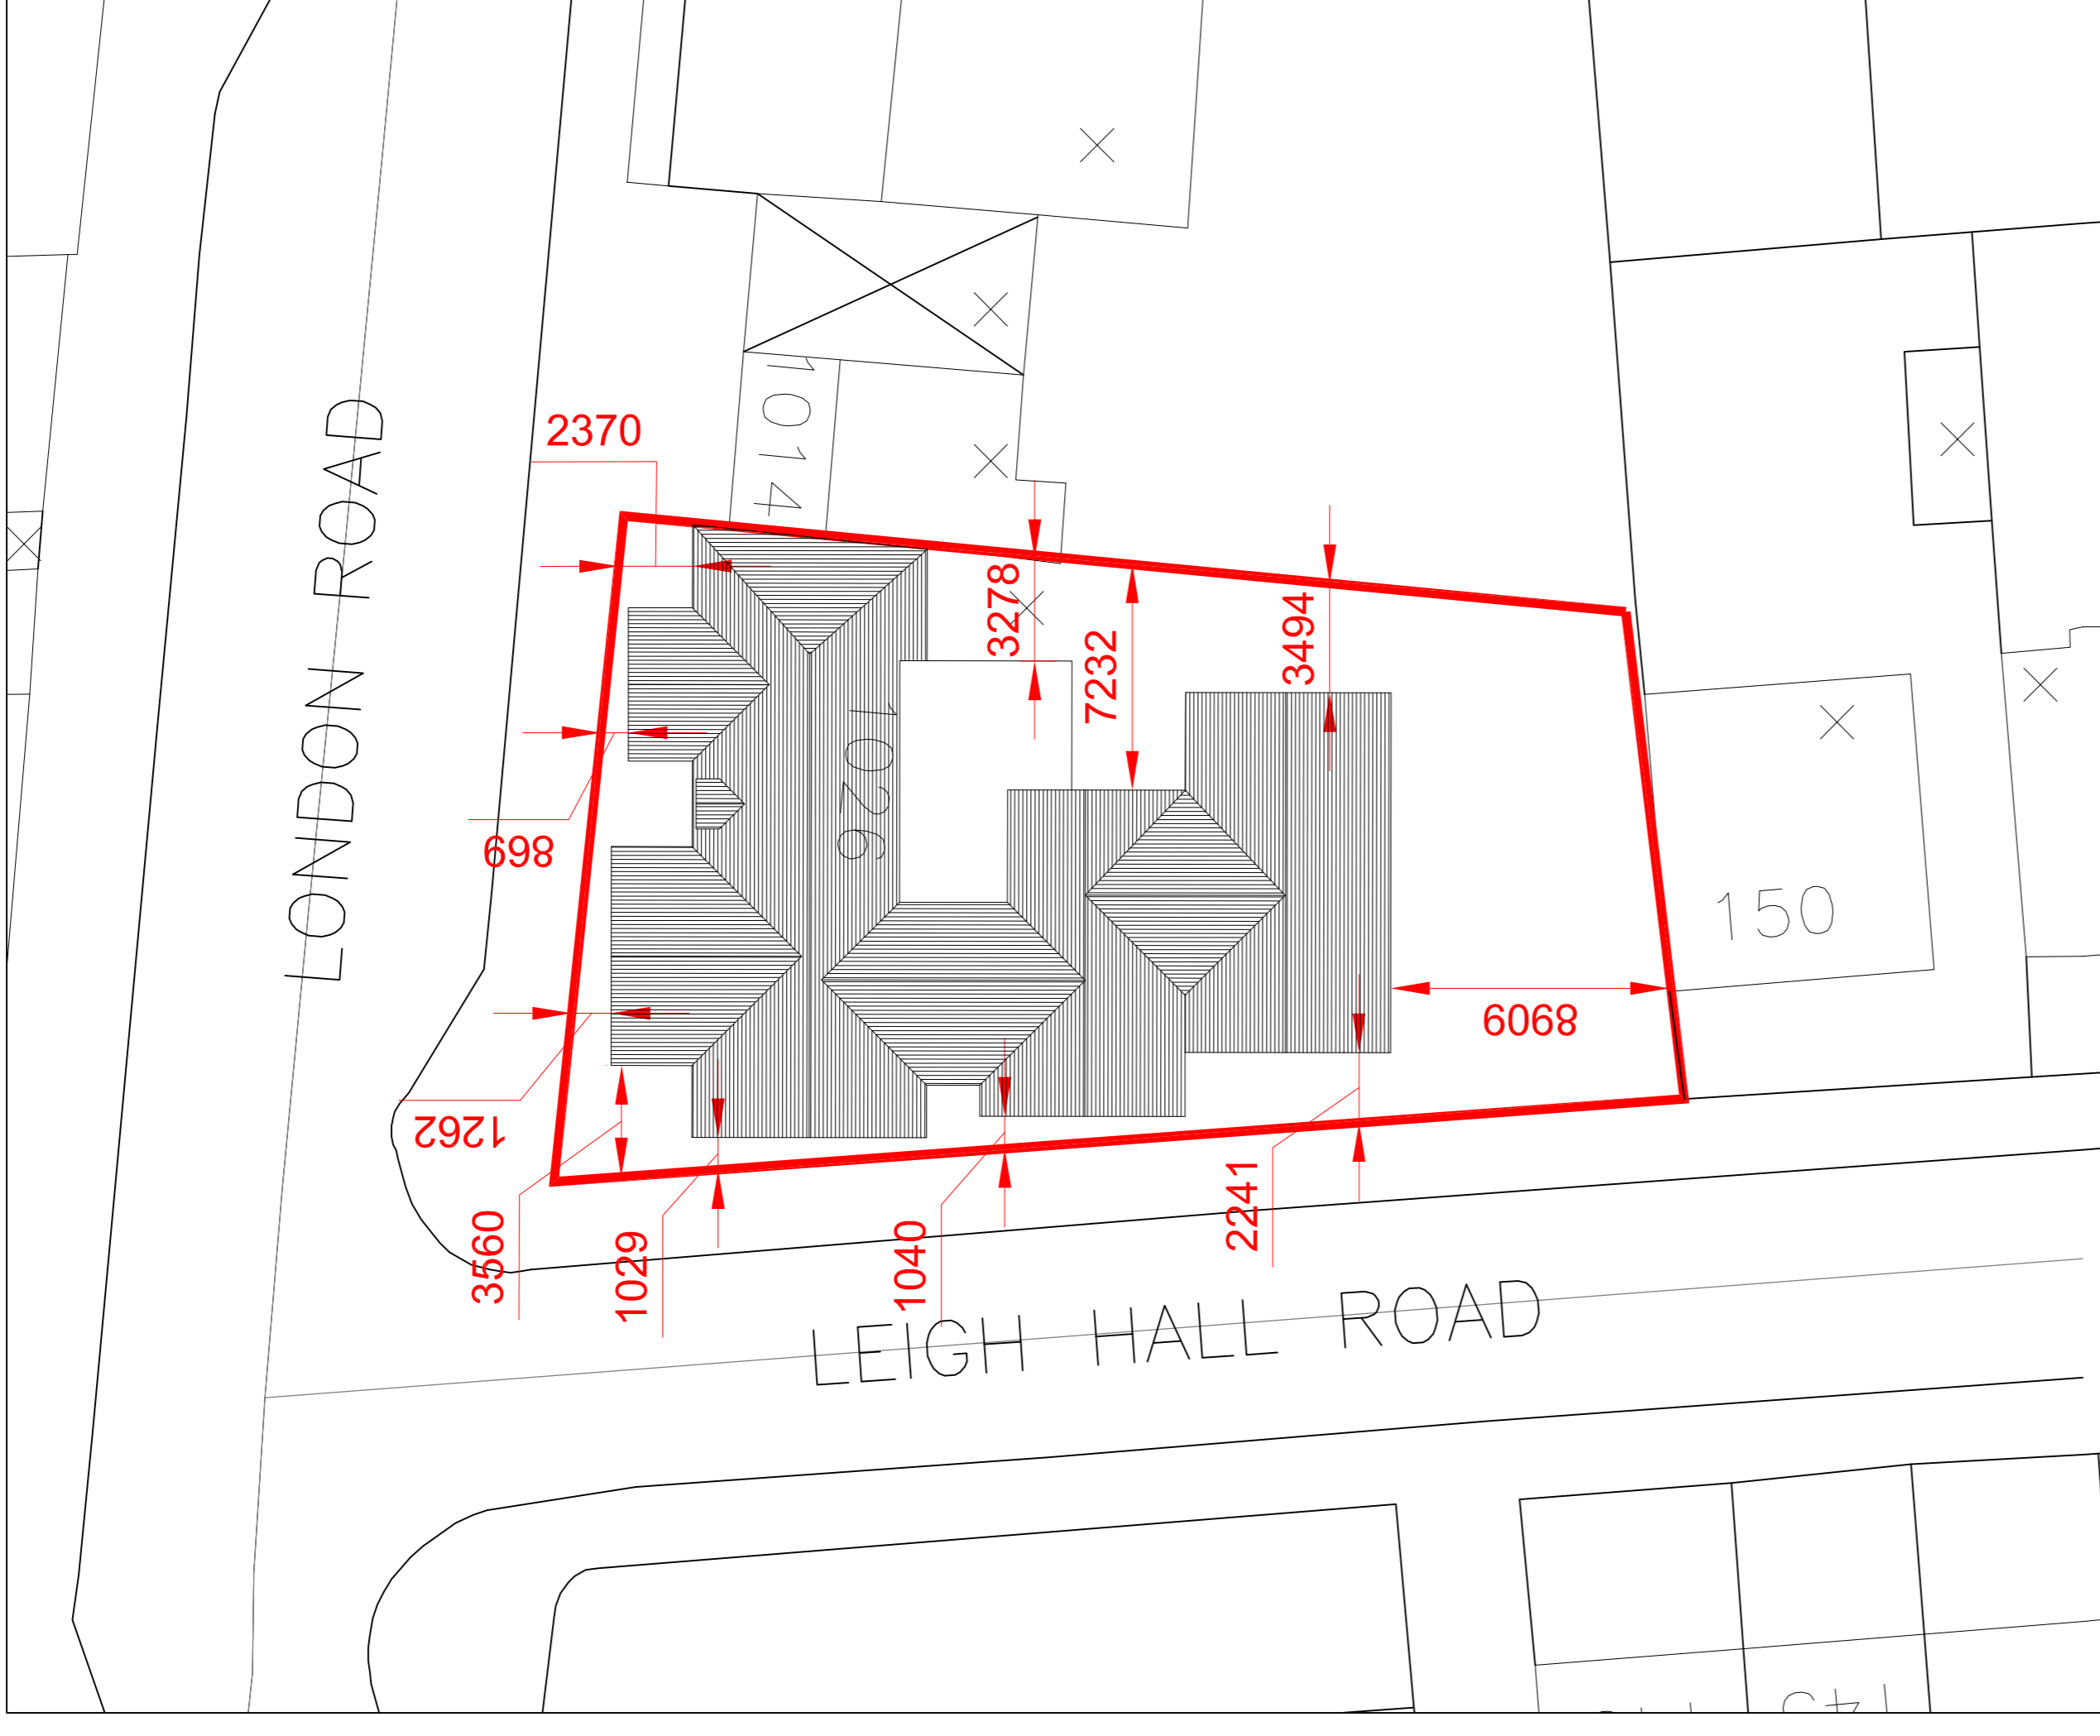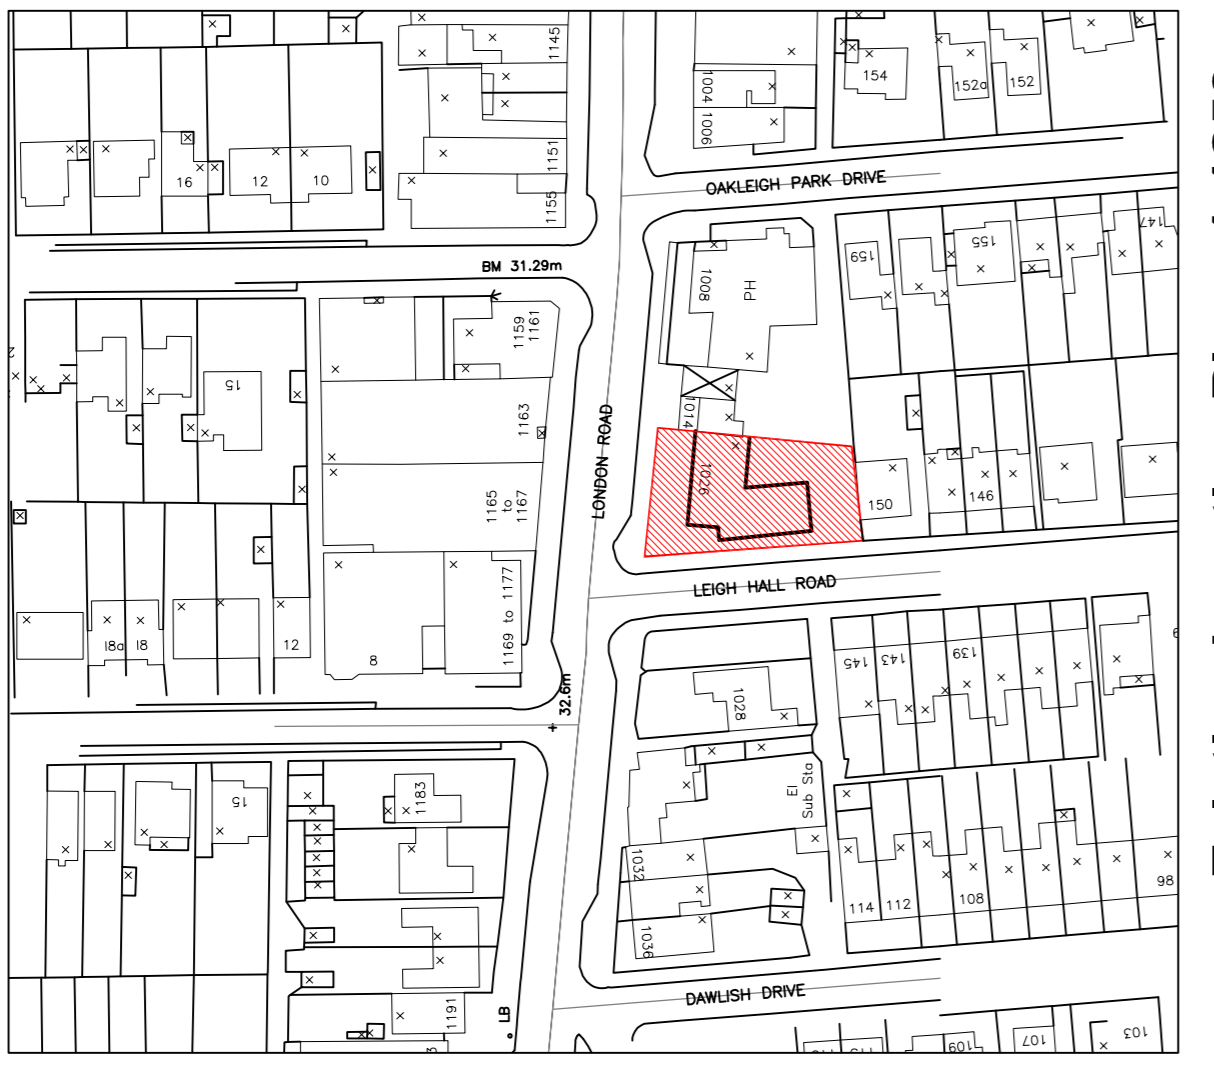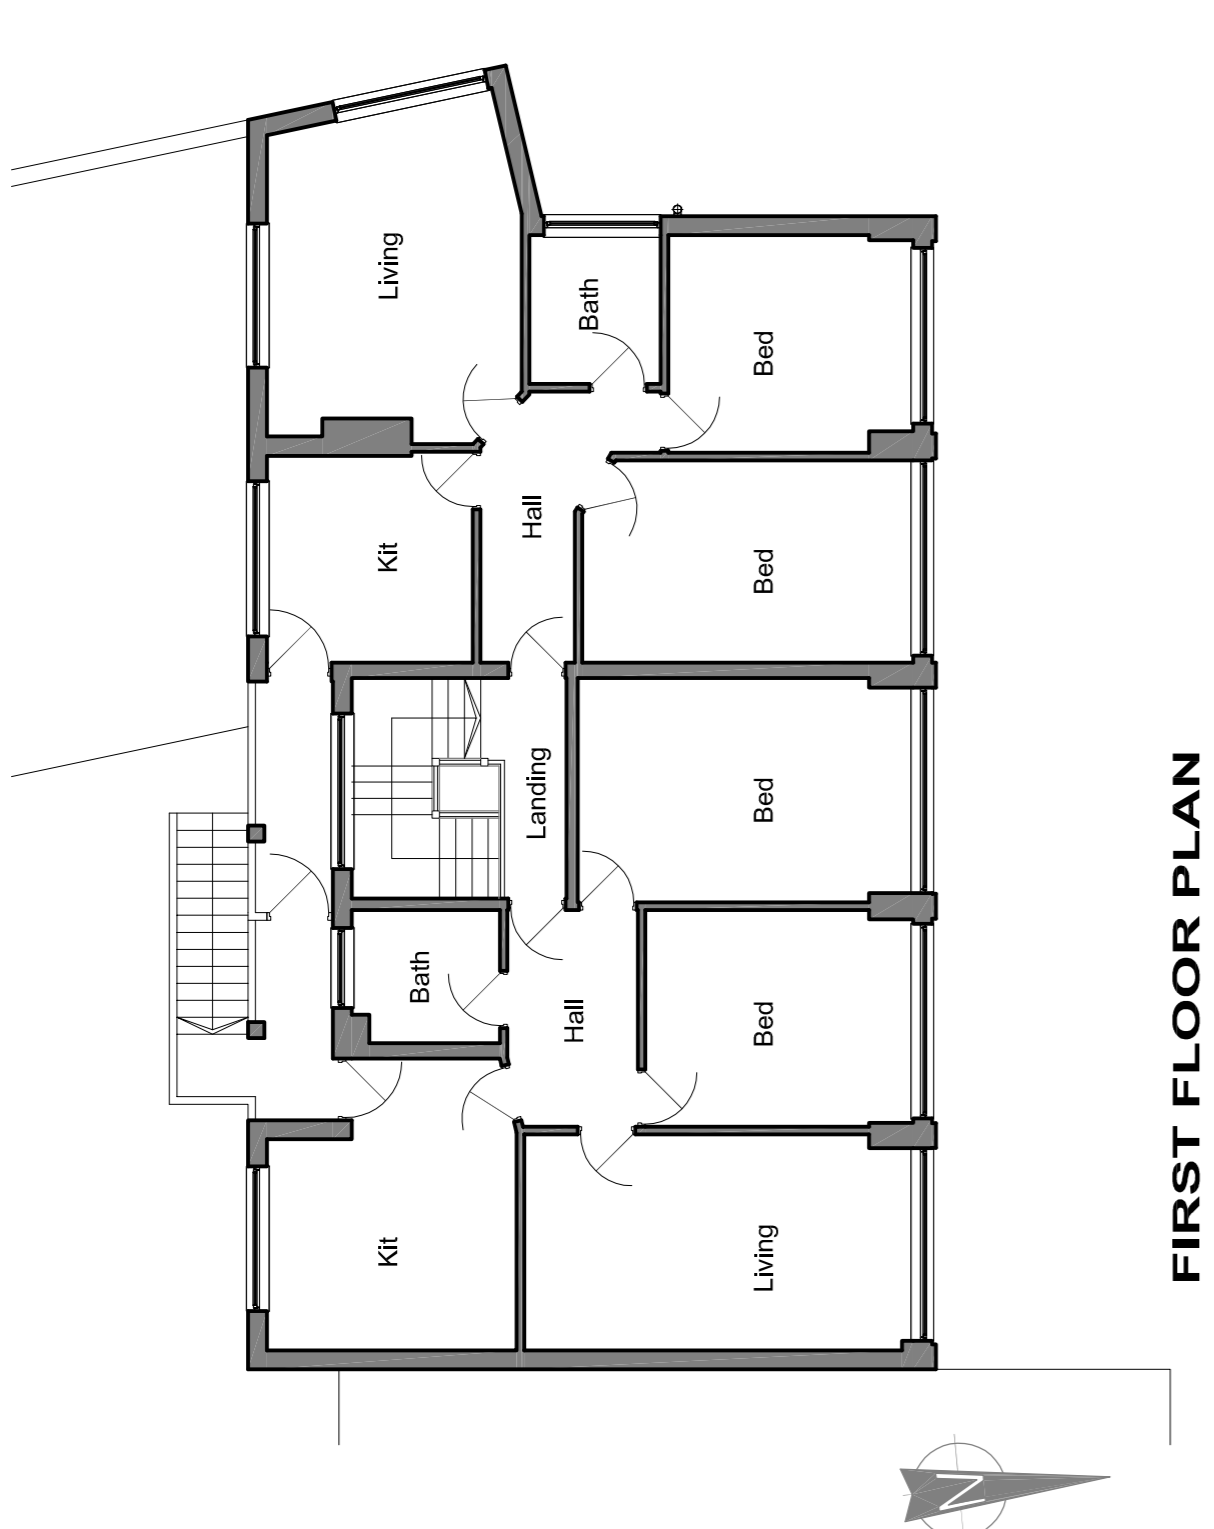

**EXISTING PLANS**