



This drawing is copyright and shall not be reproduced or used for any other purpose without written permission of the author.  
 Do not scale from this drawing, use figured dimensions only.  
 The drawing must be read in conjunction with all other project related drawings and documentation issued by the Architect and Appointed Consultants.  
 It is the contractor's responsibility to ensure compliance with the Building Regulations.  
 It is the contractor's responsibility to check all dimensions on site, any discrepancy to be reported immediately.  
 Details and sizes shown are indicative only and are subject to confirmation by the relevant Specialist contractor & sub-contractors.  
 This drawing is not to be used for Land Registry or sales purposes.  
 The Author is not responsible for any changes to the drawings as implemented on site without prior approval in writing.


Revision	Date
A. Signage added	05.08.16
B. Streetscene amended	09.08.16
C. Lit. stain added	06.05.16

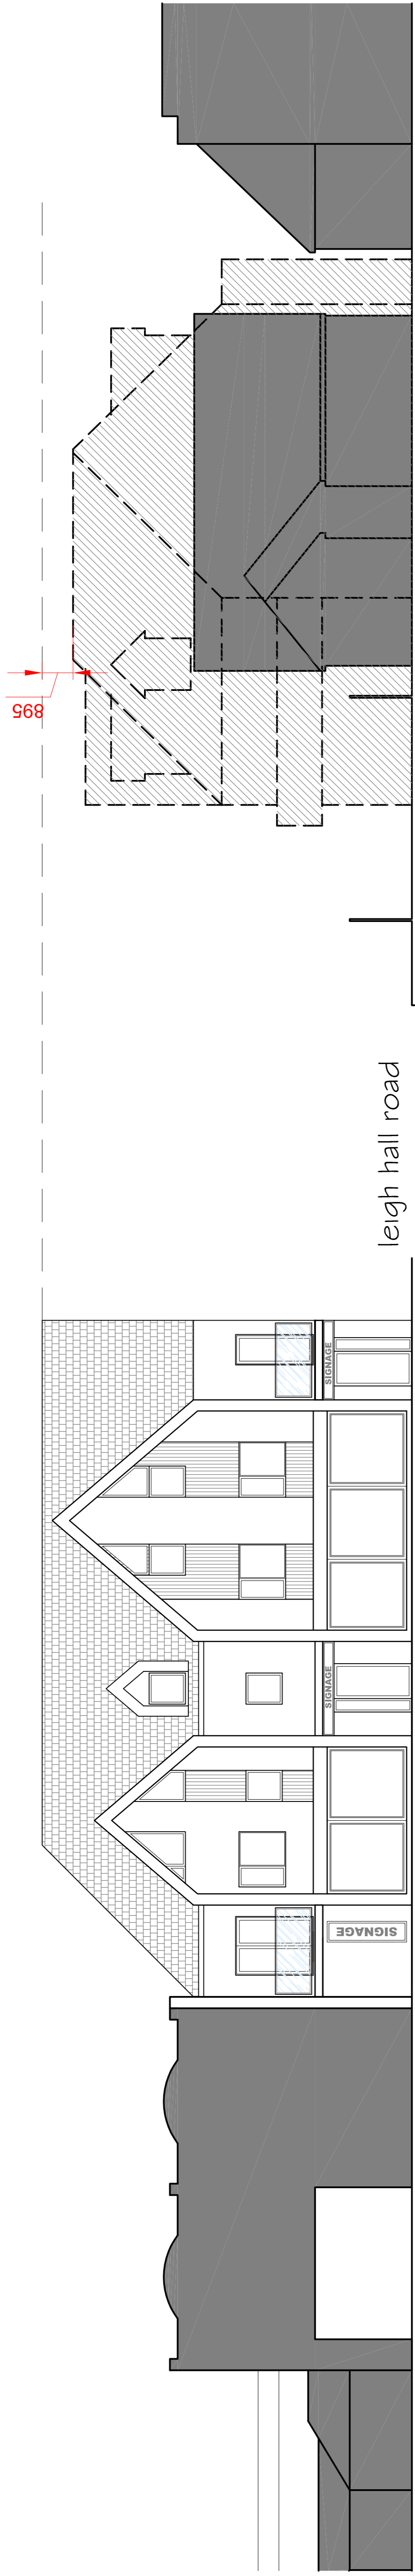


**london road elevation 1:100**

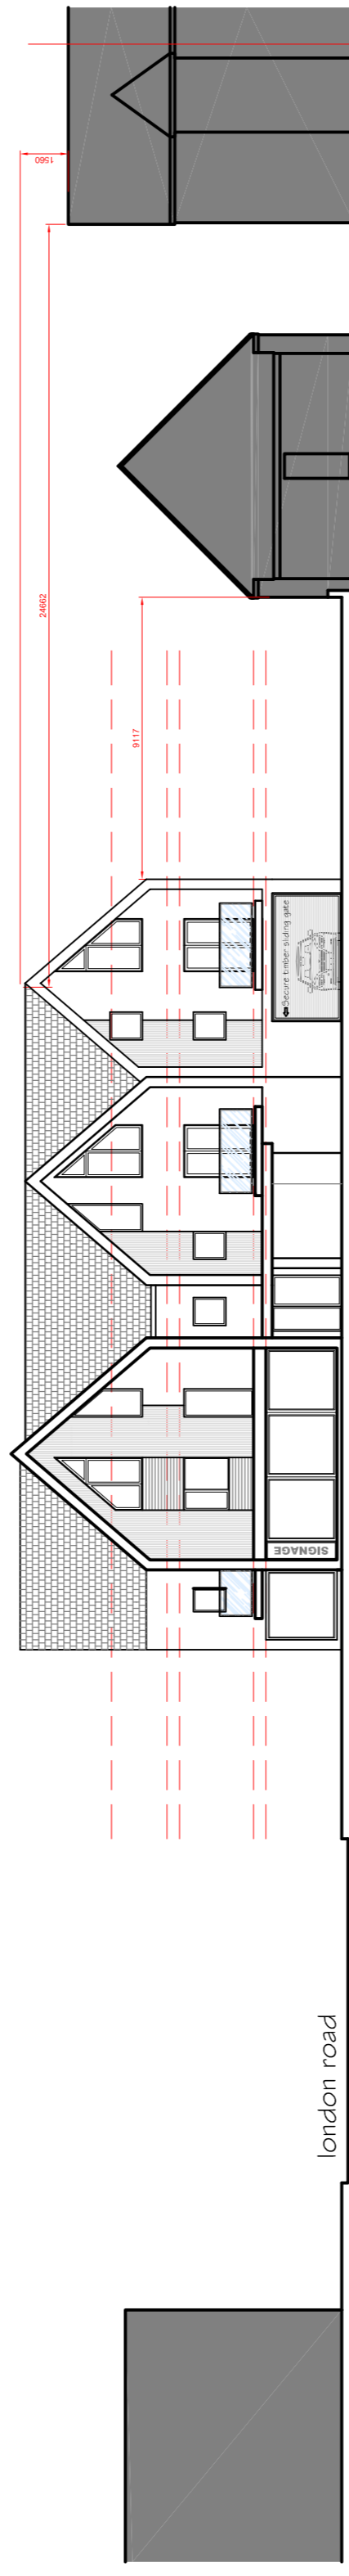


**leigh hall road elevation 1:200**

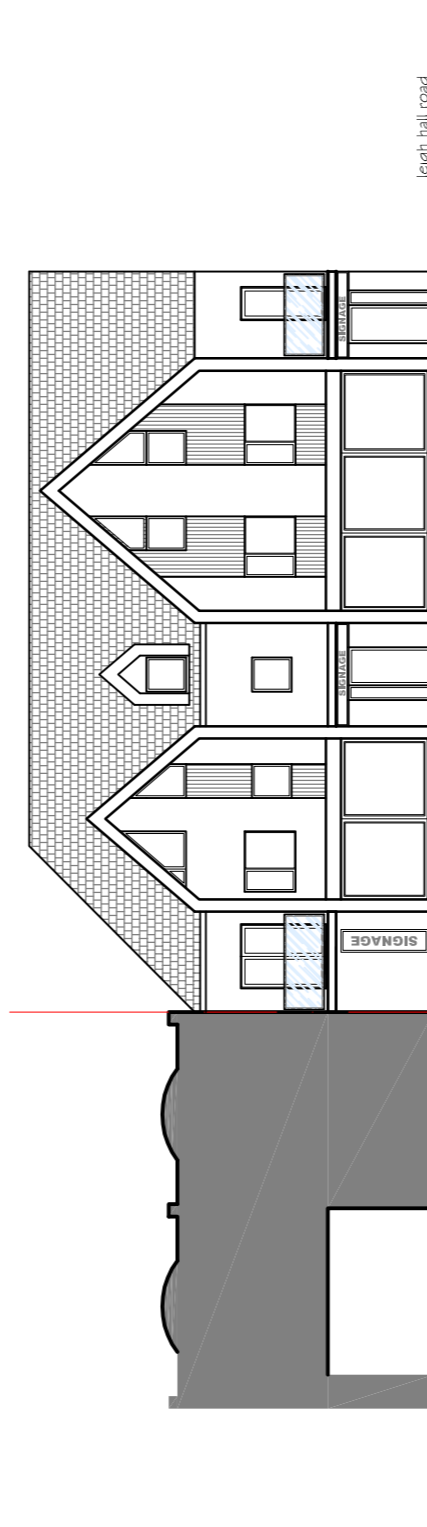


**london road elevation 1:200**

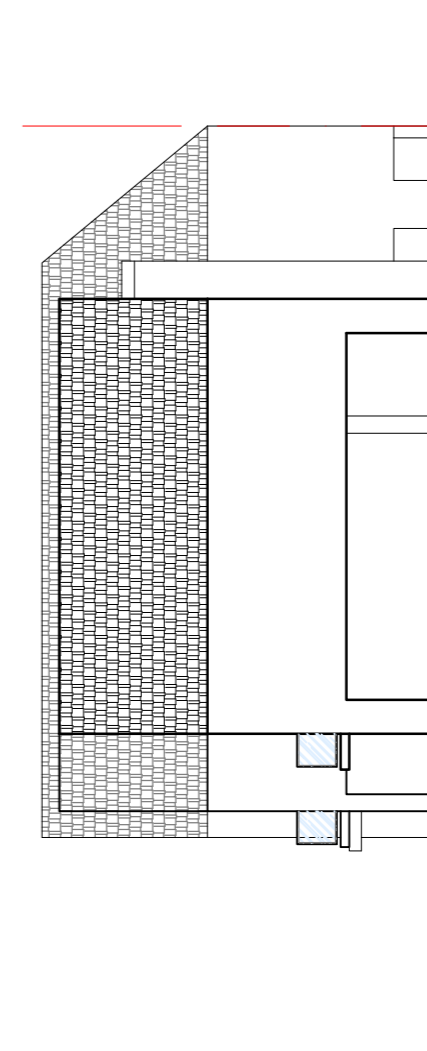

**leigh hall road side elevation 1:200**

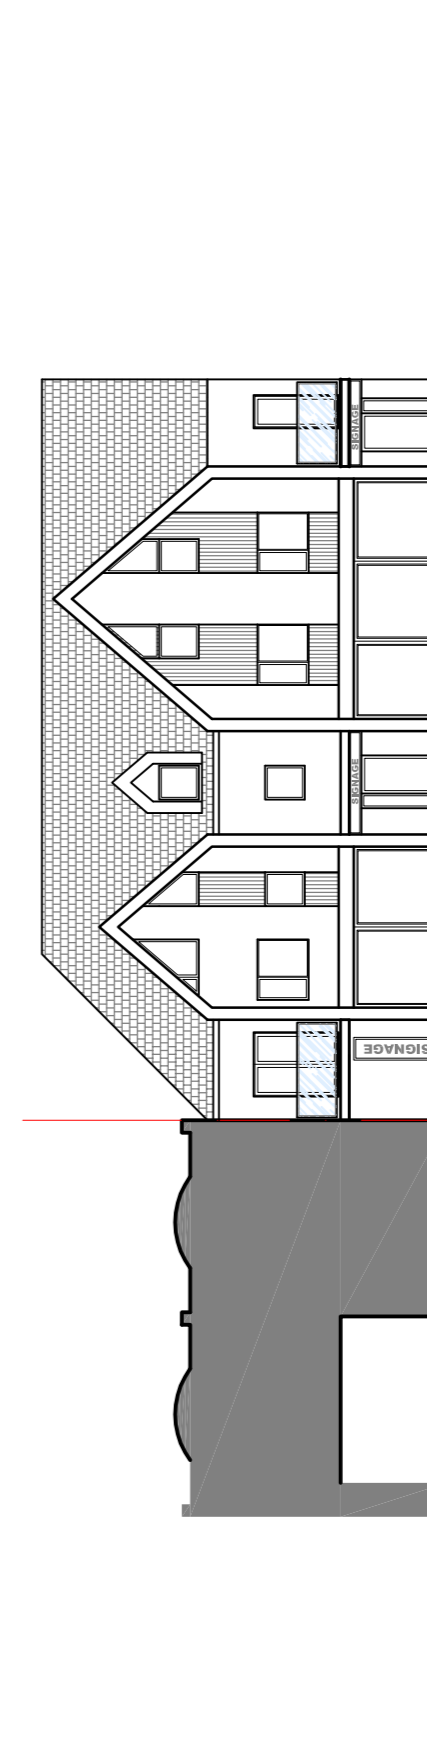


**london road elevation 1:200**

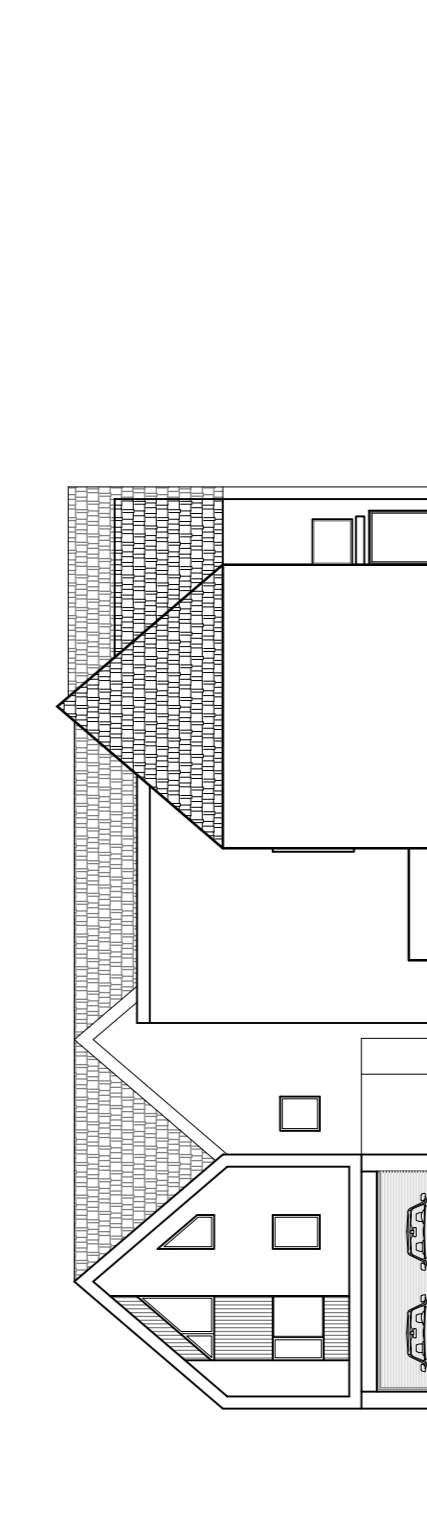

**leigh hall road rear elevation 1:200**

**PROPOSED ELEVATIONS**

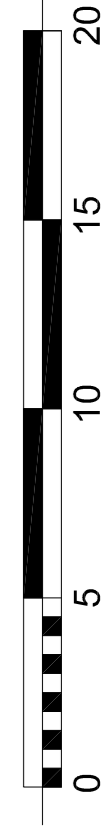

**Architects**  
 knight gratrix architects  
 upper studio  
 121 roadways  
 leigh hall road  
 essex  
 ss9 1ab  
 t 01702 715517  
 f 01702 480492  
 e mail@knightgratrix.com  
 w www.knightgratrix.com

**Client**  
 Mr J O'Leary  
**Project**  
 1026 London Road, L-O-S  
**Description**  
 Proposed Redevelopment  
 Proposed Elevations

Sheet	Scale	Date
Planning	1:100/200	18.11.13
Job number	nripole	Revision
733	042	C