




PROPOSED BUILDING AND SITE (A-A) SECTION 1:100

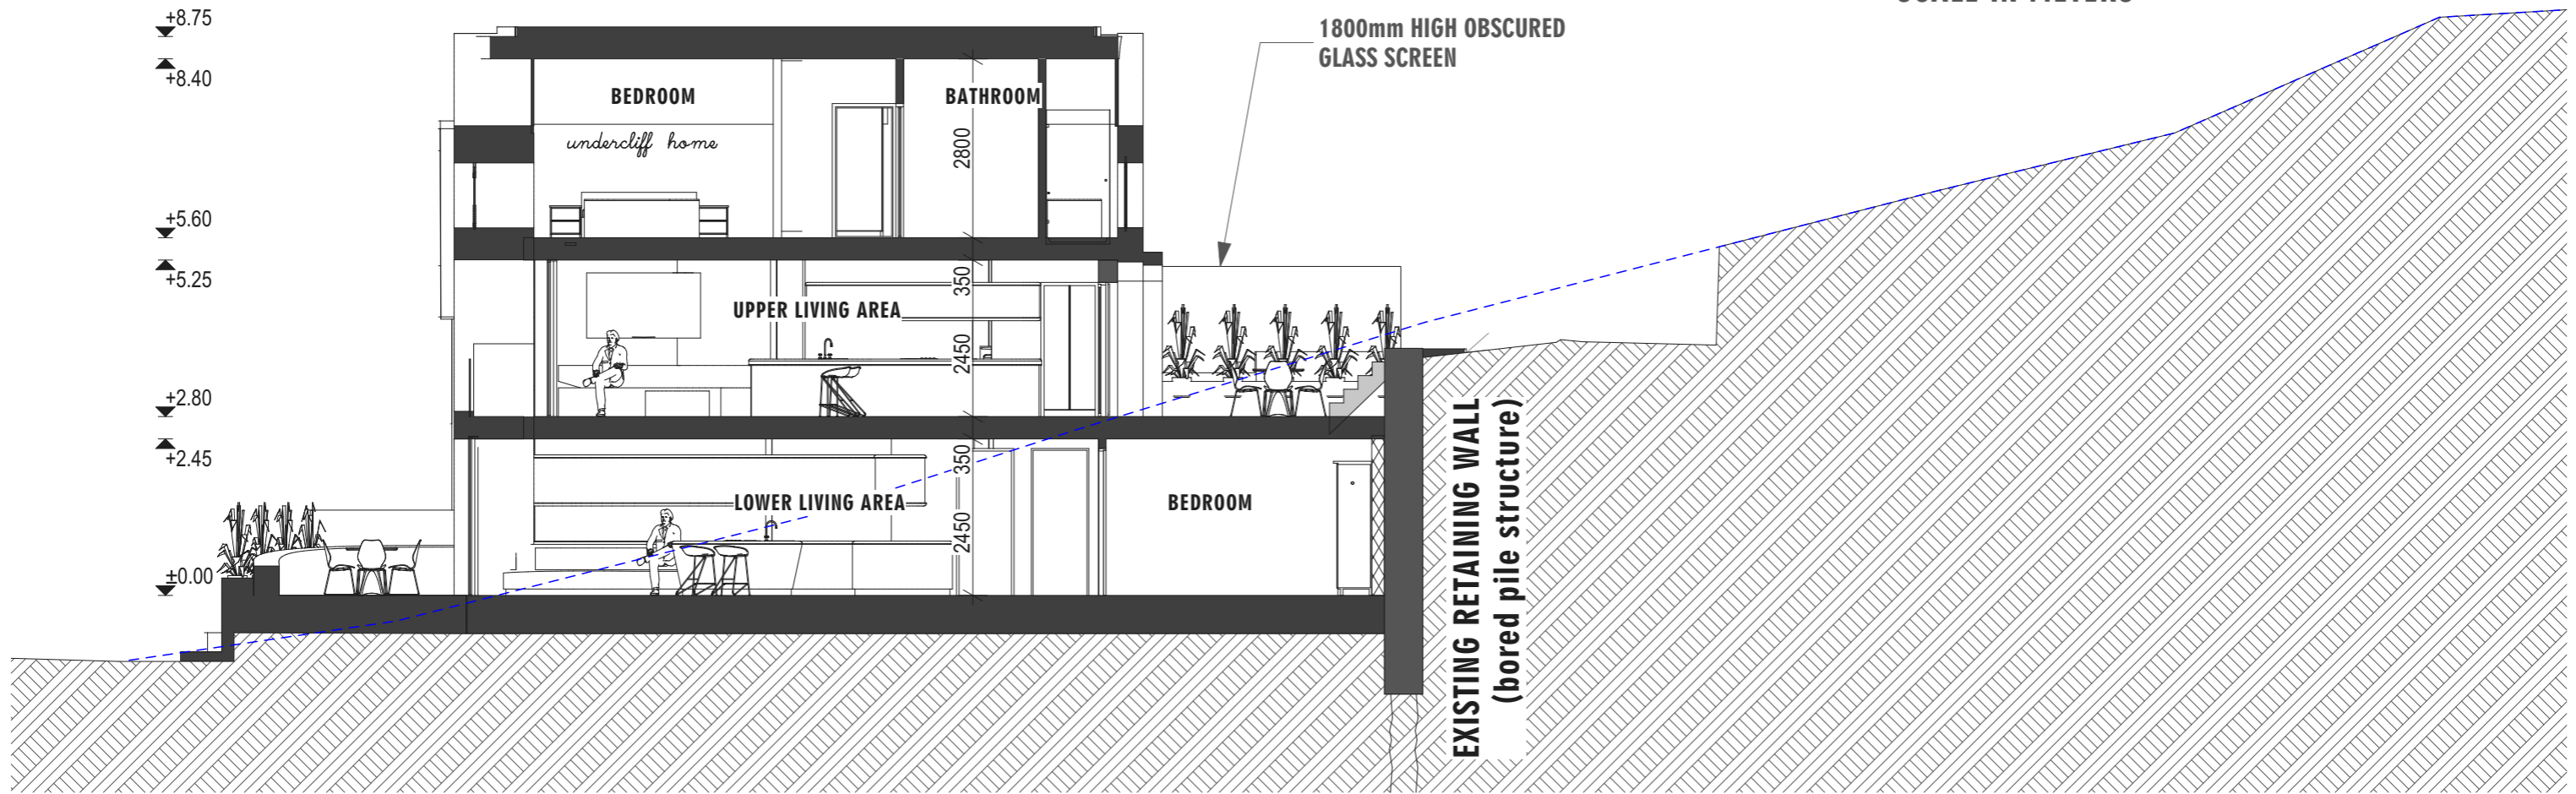

PROPOSED SIDE ELEVATION 1:100

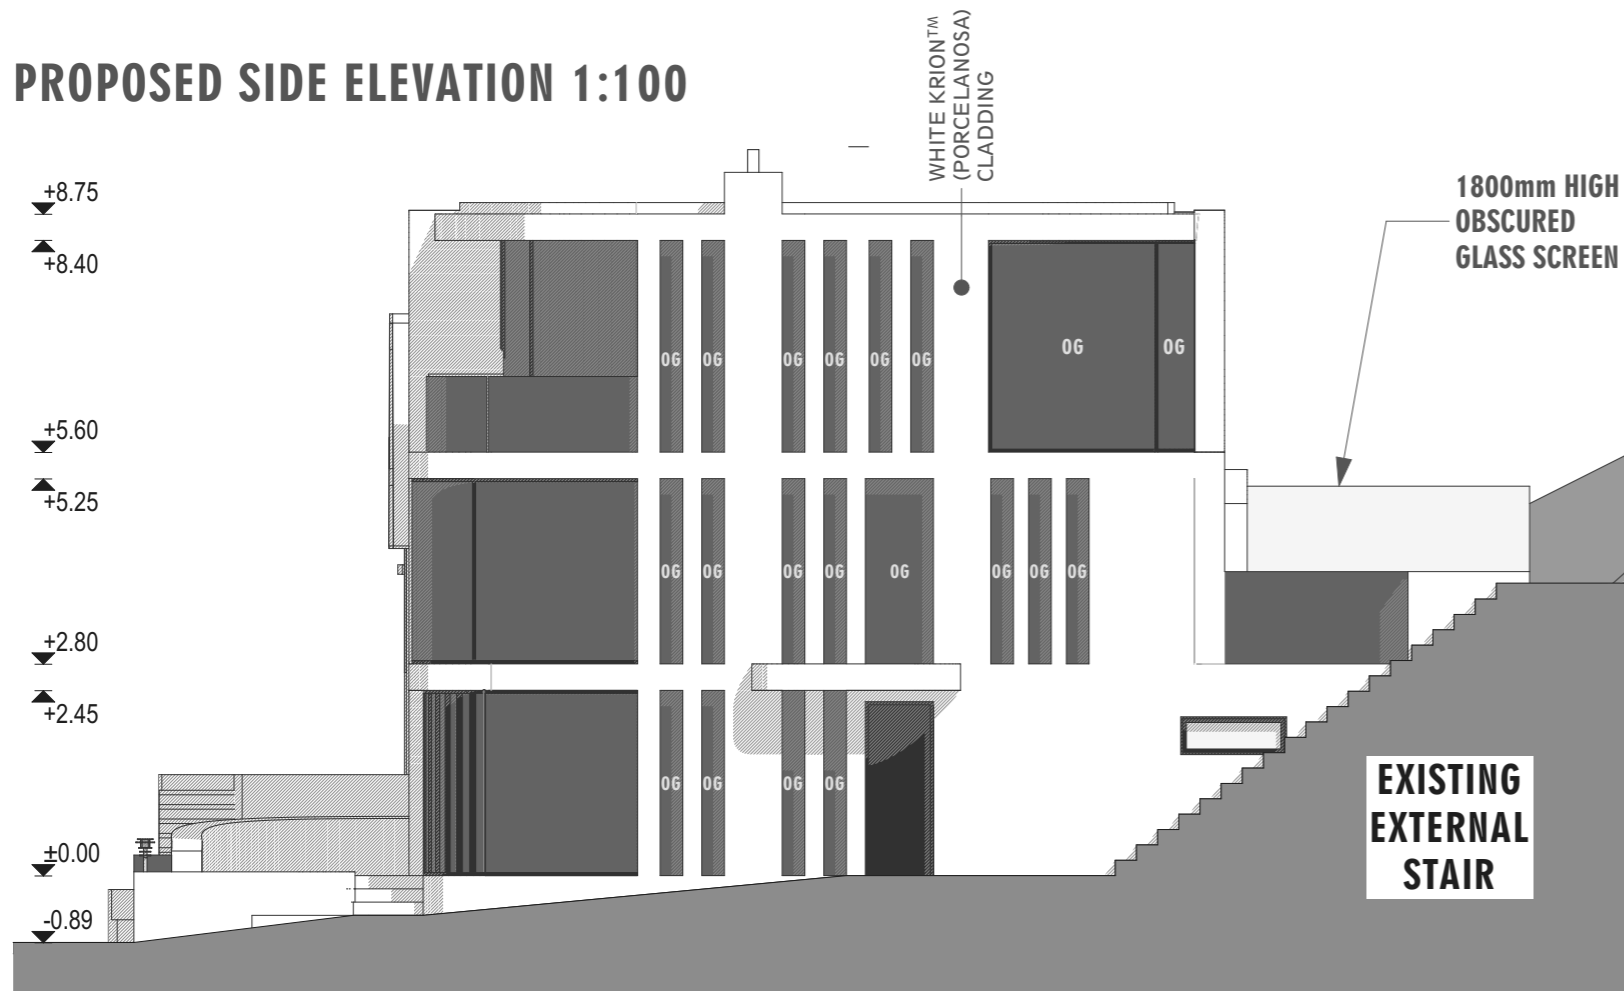

EXISTING SIDE ELEVATION 1:100

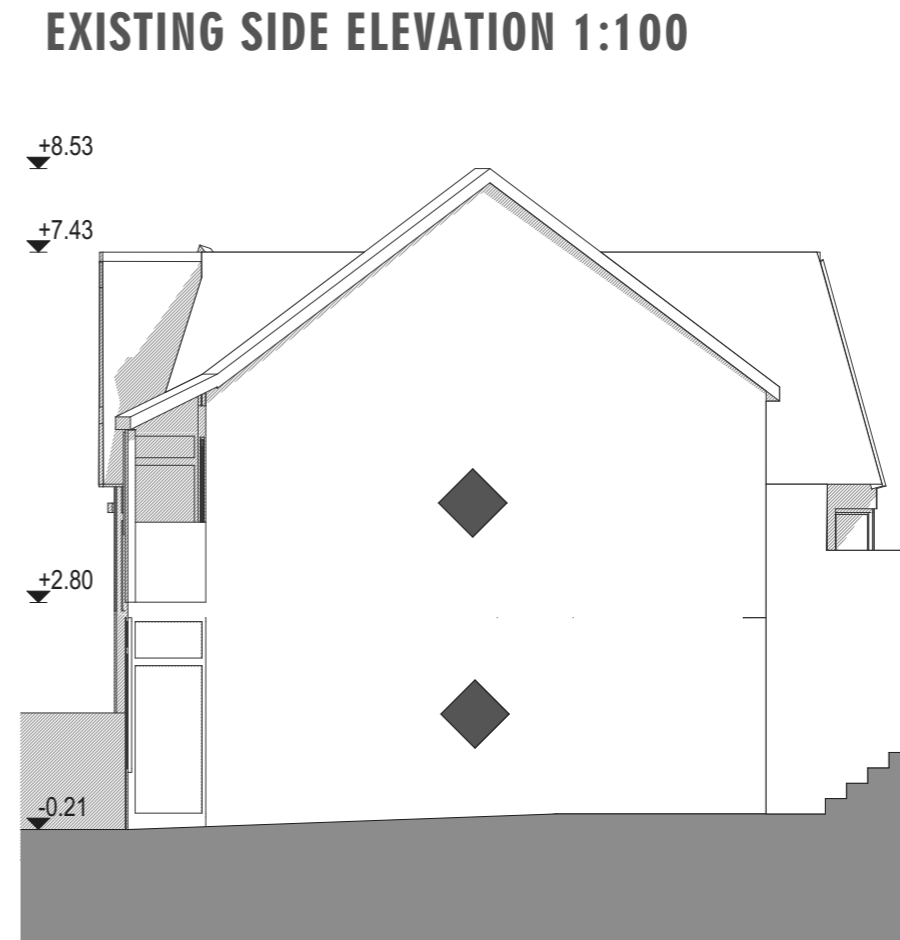

OG = OBSCURED GLAZING



A9 ARCHITECTS

One Canada Square, Canary Wharf, London, E14 5DY
www.A9architects.com
TEL: +44 (0) 20 7470 9299 EMAL: info@a9architects.com

PROJECT			
88 Undercliff Gardens Leigh-on-Sea, Essex, SS9 1ED			
PROPOSED NEW BUILD 2-BEDROOM DETACHED HOUSE			
DRAWING TITLE			
Side Elevations and Section			
CLIENT			
MR & MRS CAIN			
DRAWN	CHECKED	DATE	SCALE
AD, AG, SB	AD, AG	19.08.2016	1:100@A3
JOB No.	DWG No.	REVISION	
757	07	-	