


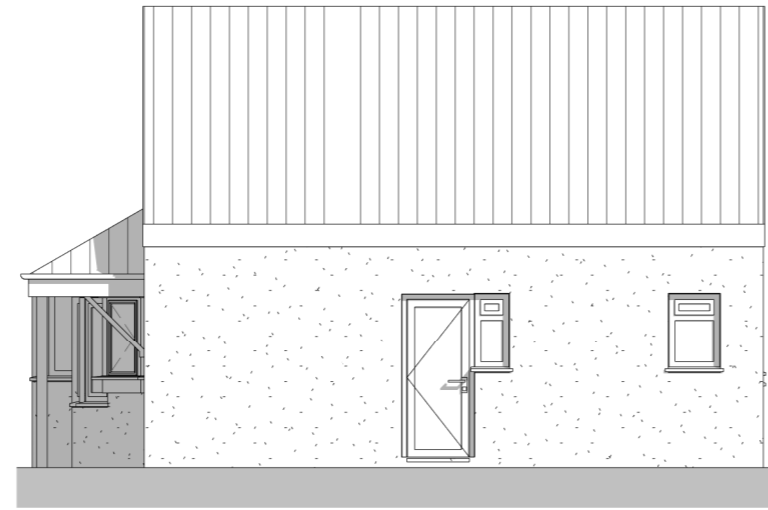


1 Existing Elevation - East
1 : 100




2 Existing Elevation - North
1 : 100



3 Existing Elevation - West
1 : 100

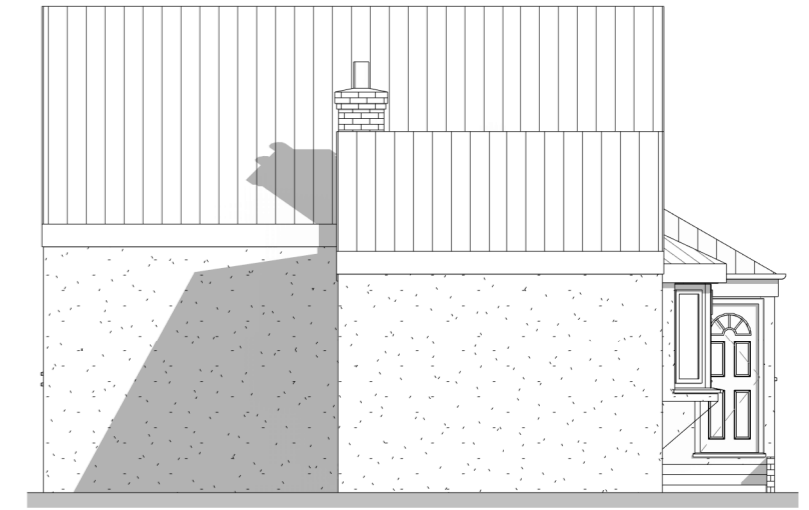

4 Existing Elevation - South
1 : 100

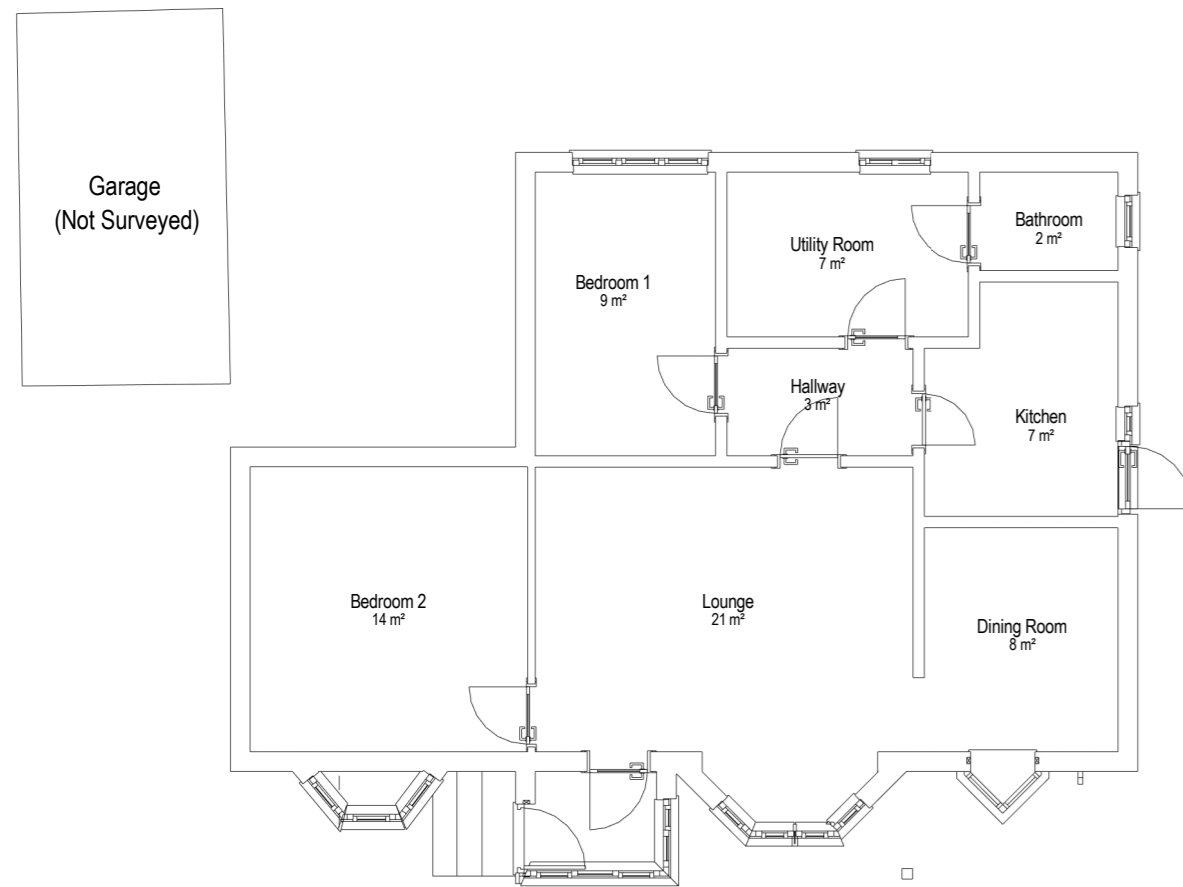

5 Ground Floor - Existing
1 : 100

Rev	By/Chk	Date	Description
-----	--------	------	-------------

Contractors are to check dimensions of all issued drawings and to notify the Architect immediately of any discrepancy
DO NOT SCALE
BGA Architects is the trading name of Bernard Gooding Associates LLP © Copyright Reserved



The Gallery / The Old Gas Works /
43 Progress Road / Leigh on Sea / Essex / SS9 5PR
Tel: 01702 471057 Web: www.bga-architects.com
Email: info@bga-architects.com QC/V3

Client:
Ben Surgett

Project Description:
**129 Leigh Hall Road
Leigh-on-Sea
Essex SS9 1QY**

Drawing Title:
Existing Plans and Elevations

Project No.: 15-184	Dwg No.: 1-001
Date: 11/07/16	Drawn By: SK
Scale: 1 : 100	Chk By: PH
	Revision

TOWN PLANNING