

This drawing is copyright and shall not be reproduced nor used for any other purpose without written permission of the author.

Do not scale from this drawing, use figured dimensions only.

The drawing must be read in conjunction with all other project related drawings and documentation issued by the Architect and Appointed Consultants.

It is the contractor's responsibility to ensure compliance with the Building Regulations.



It is the contractor's responsibility to check all dimensions on site, any discrepancy to be reported immediately.

Details and sizes shown are indicative only and are subject to confirmation by the relevant Specialist contractor & sub-contractors.


This drawing is not to be used for Land Registry or sales purposes.

The Author is not responsible for any changes to the drawings as implemented on site without prior approval in writing.

Revision _____ Date _____

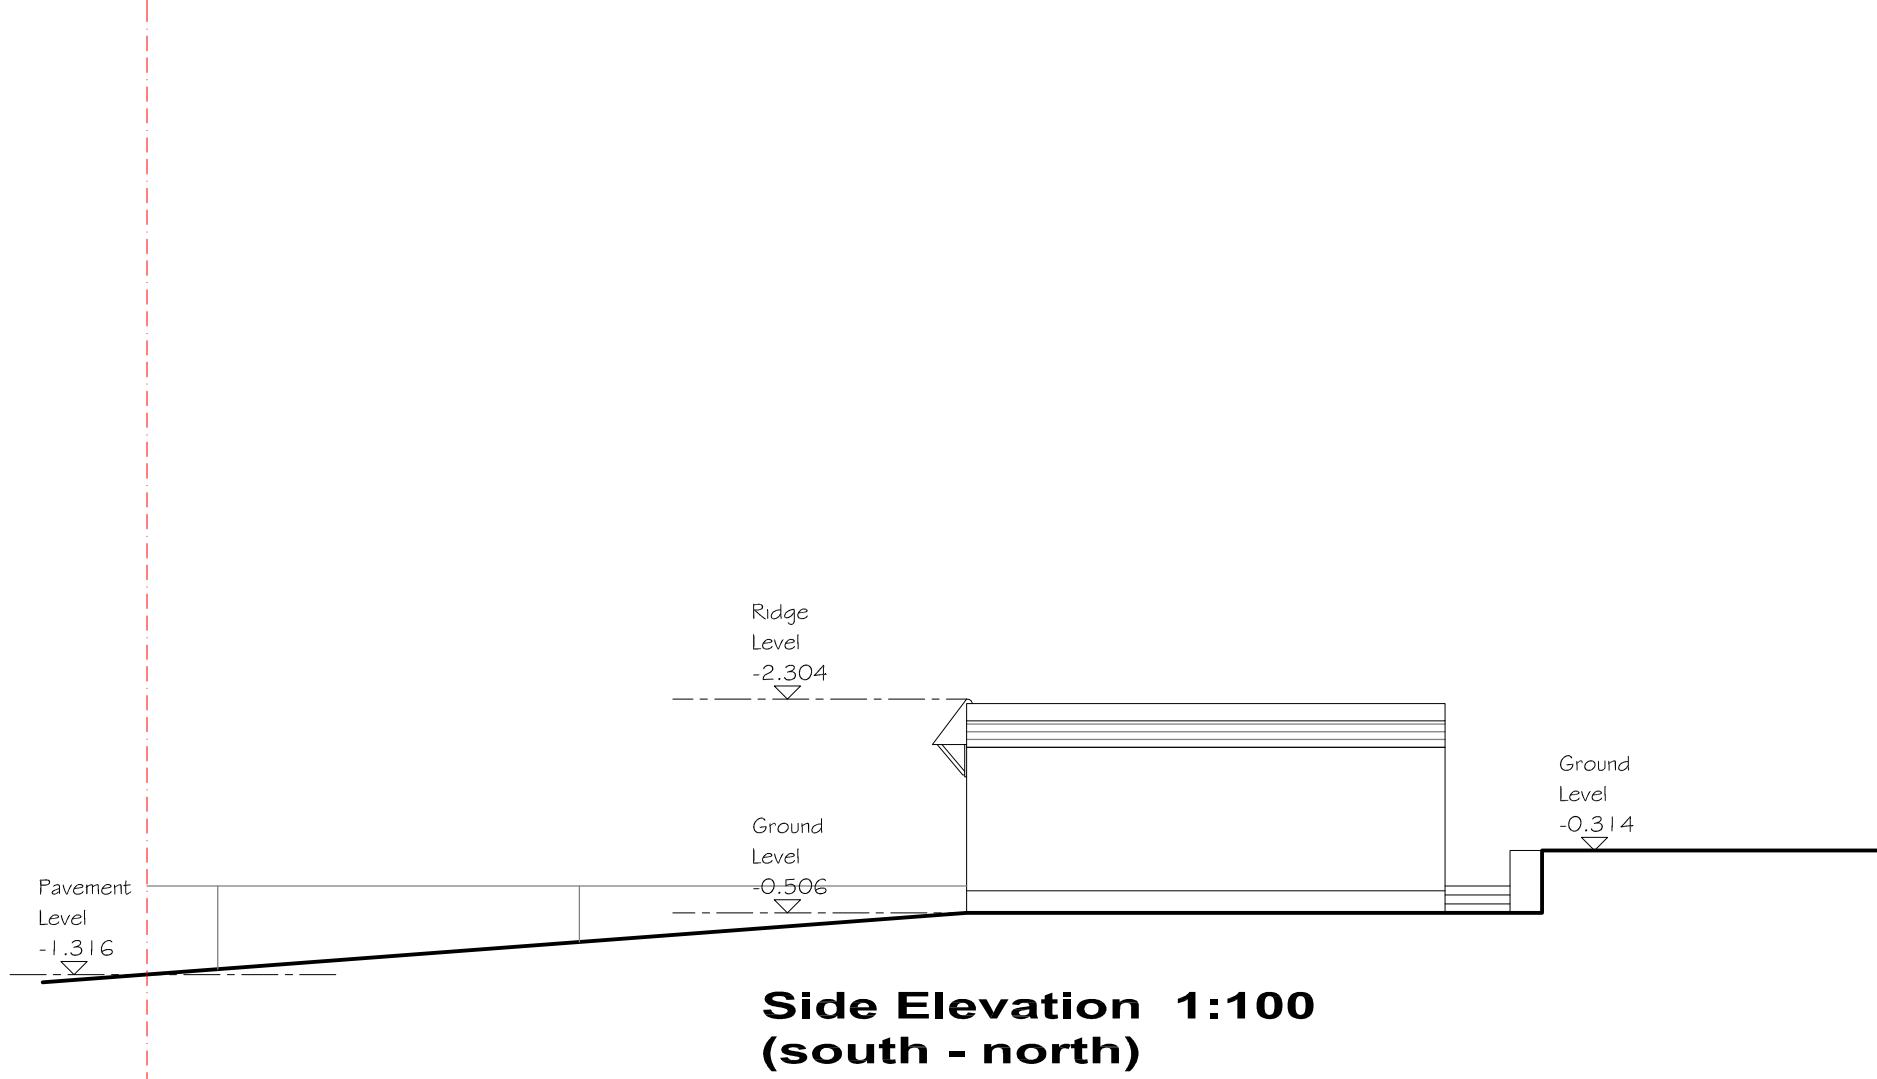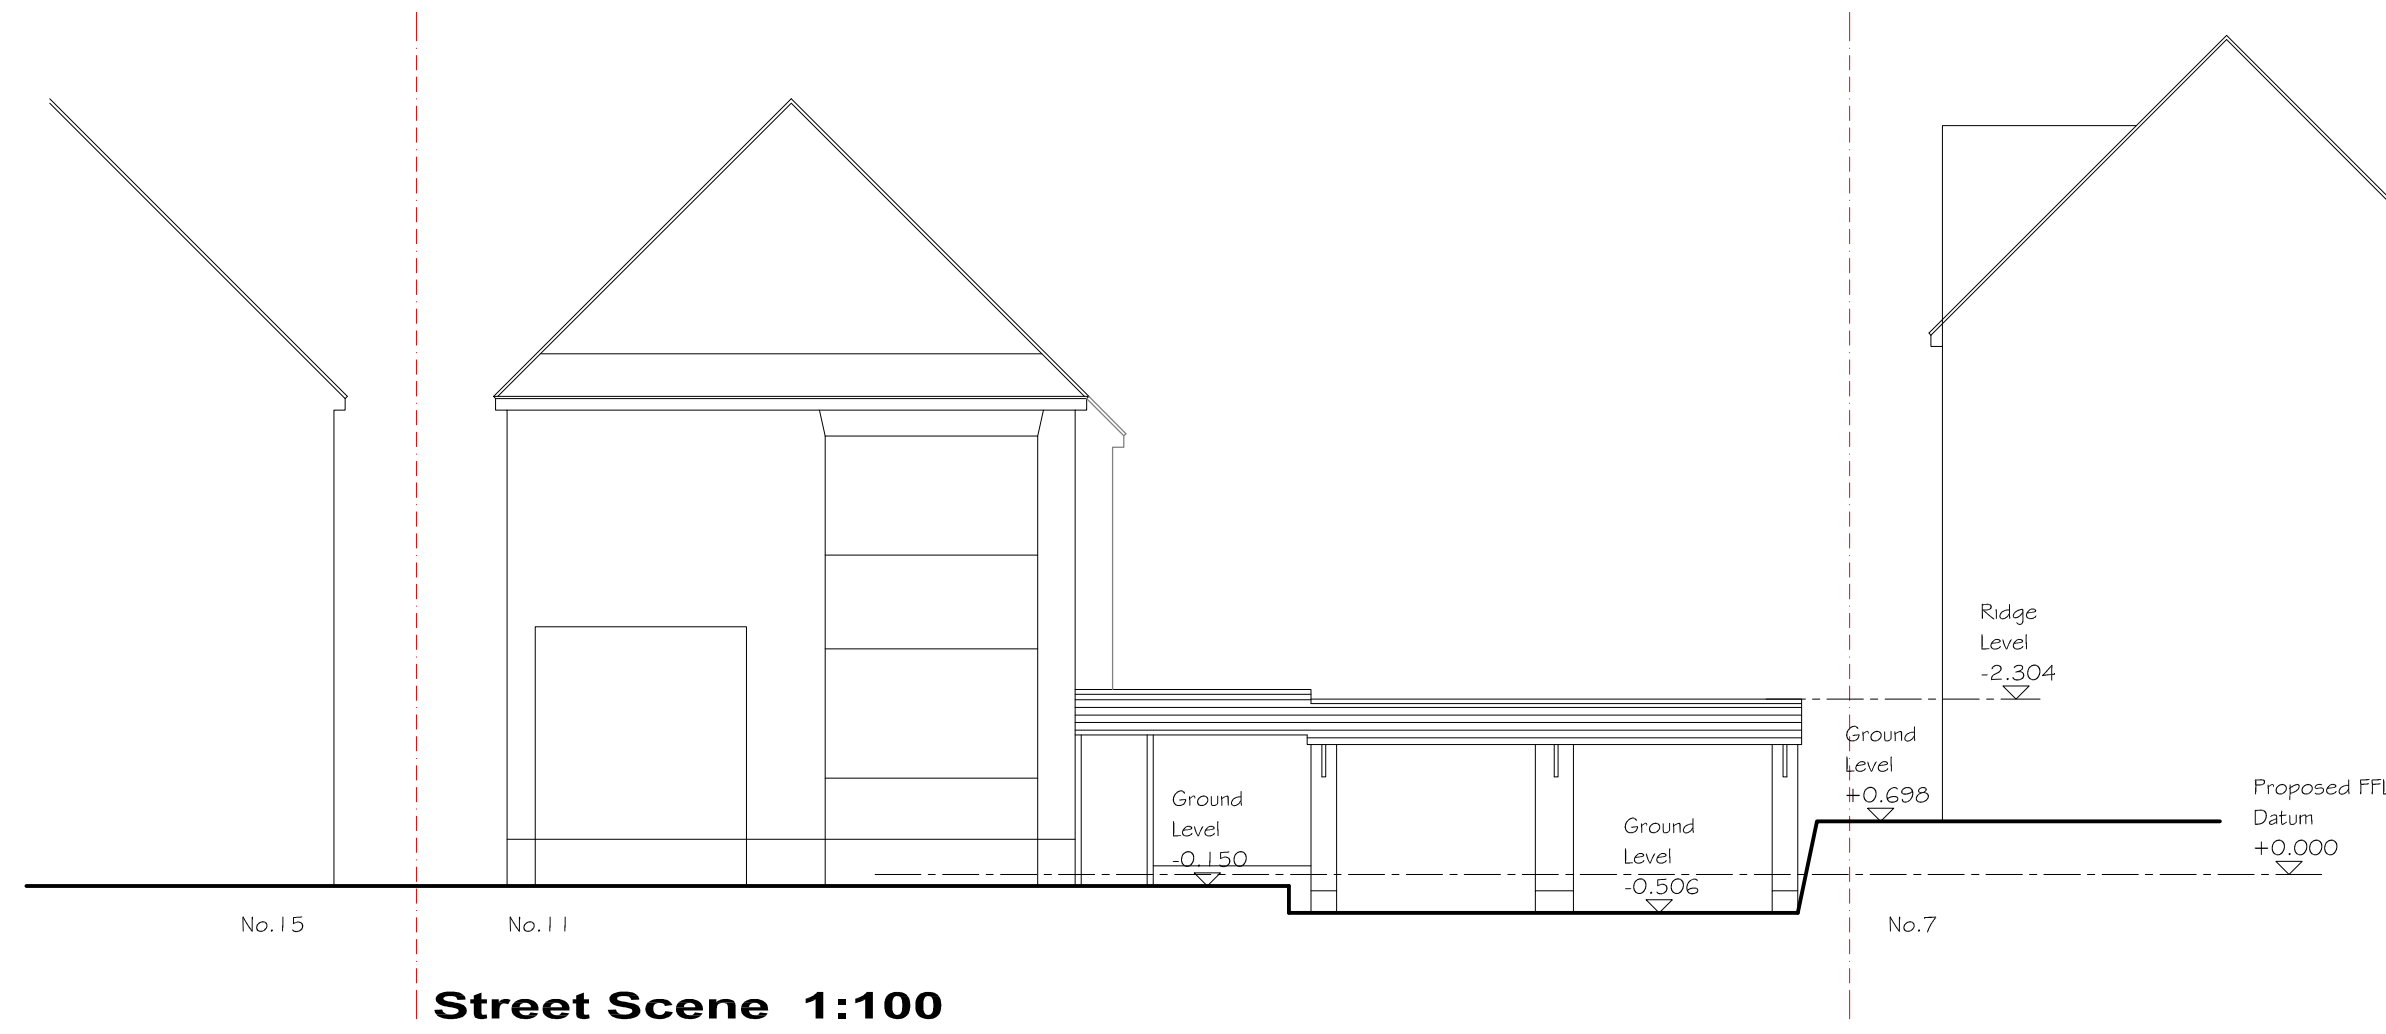

EXISTING PLANS
PROPOSED PLANS

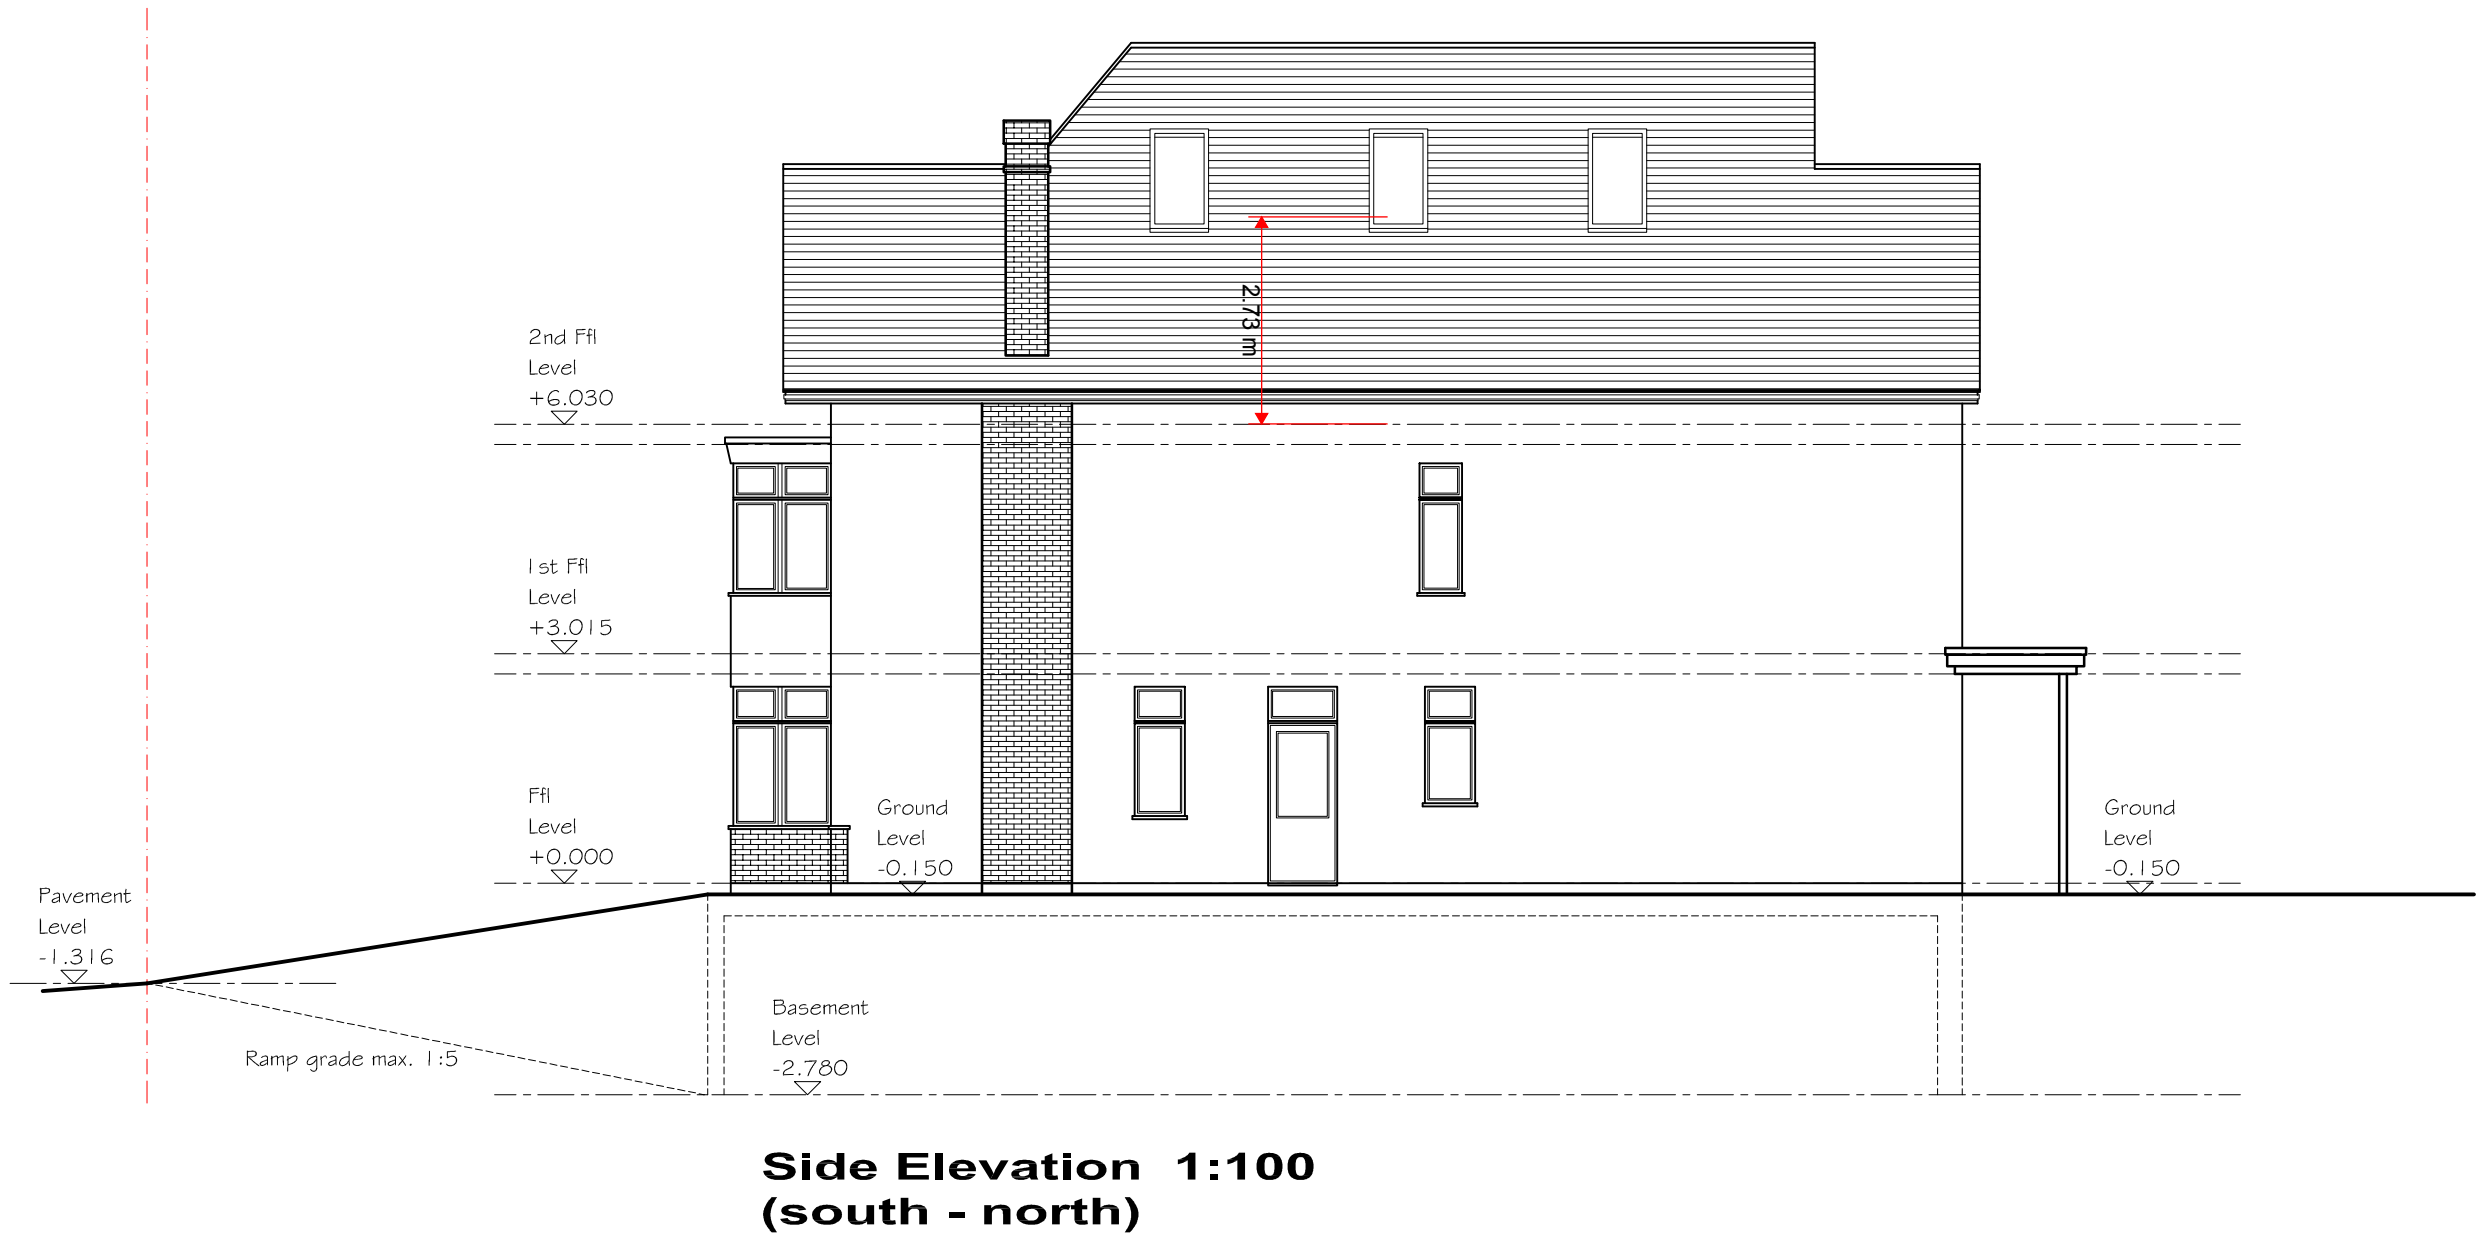

Note:
All levels subject to full topographical survey



upper studio
98 broadway
leigh on sea
essex
ss9 1ab
t 01702 715517
f 01702 480492
e mail@knightgratrix.com
w www.knightgratrix.com

Client
Mr & Mrs Marriott
Project
11 Galton Road
Description
Proposed New Build Street Scenes and Levels

Status	Scale	Drawn	Date
Planning	1:100	nr	27.09.16
	Job number	Drawing no.	Revision
	1075	013	-

