



1 Existing (True) Elevation - East
1 : 100

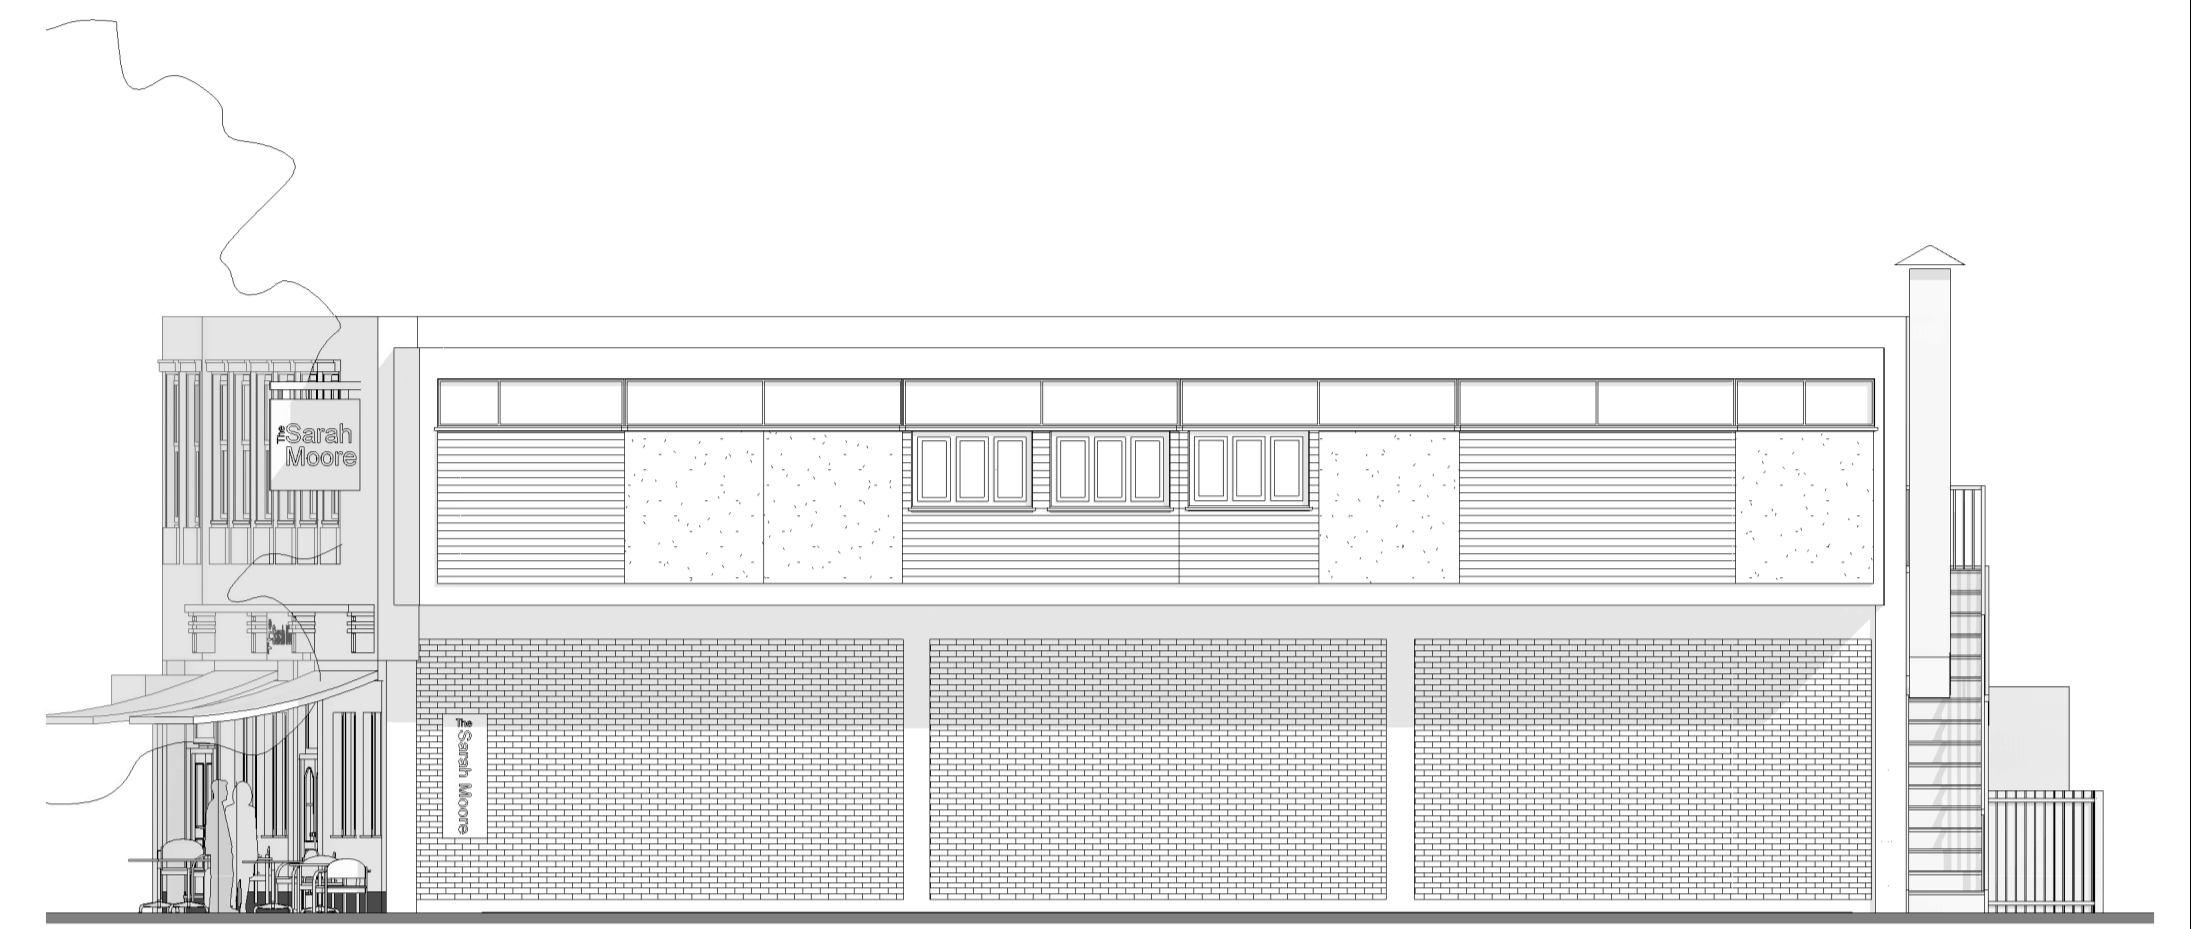

2 Existing Elevation - North
1 : 100

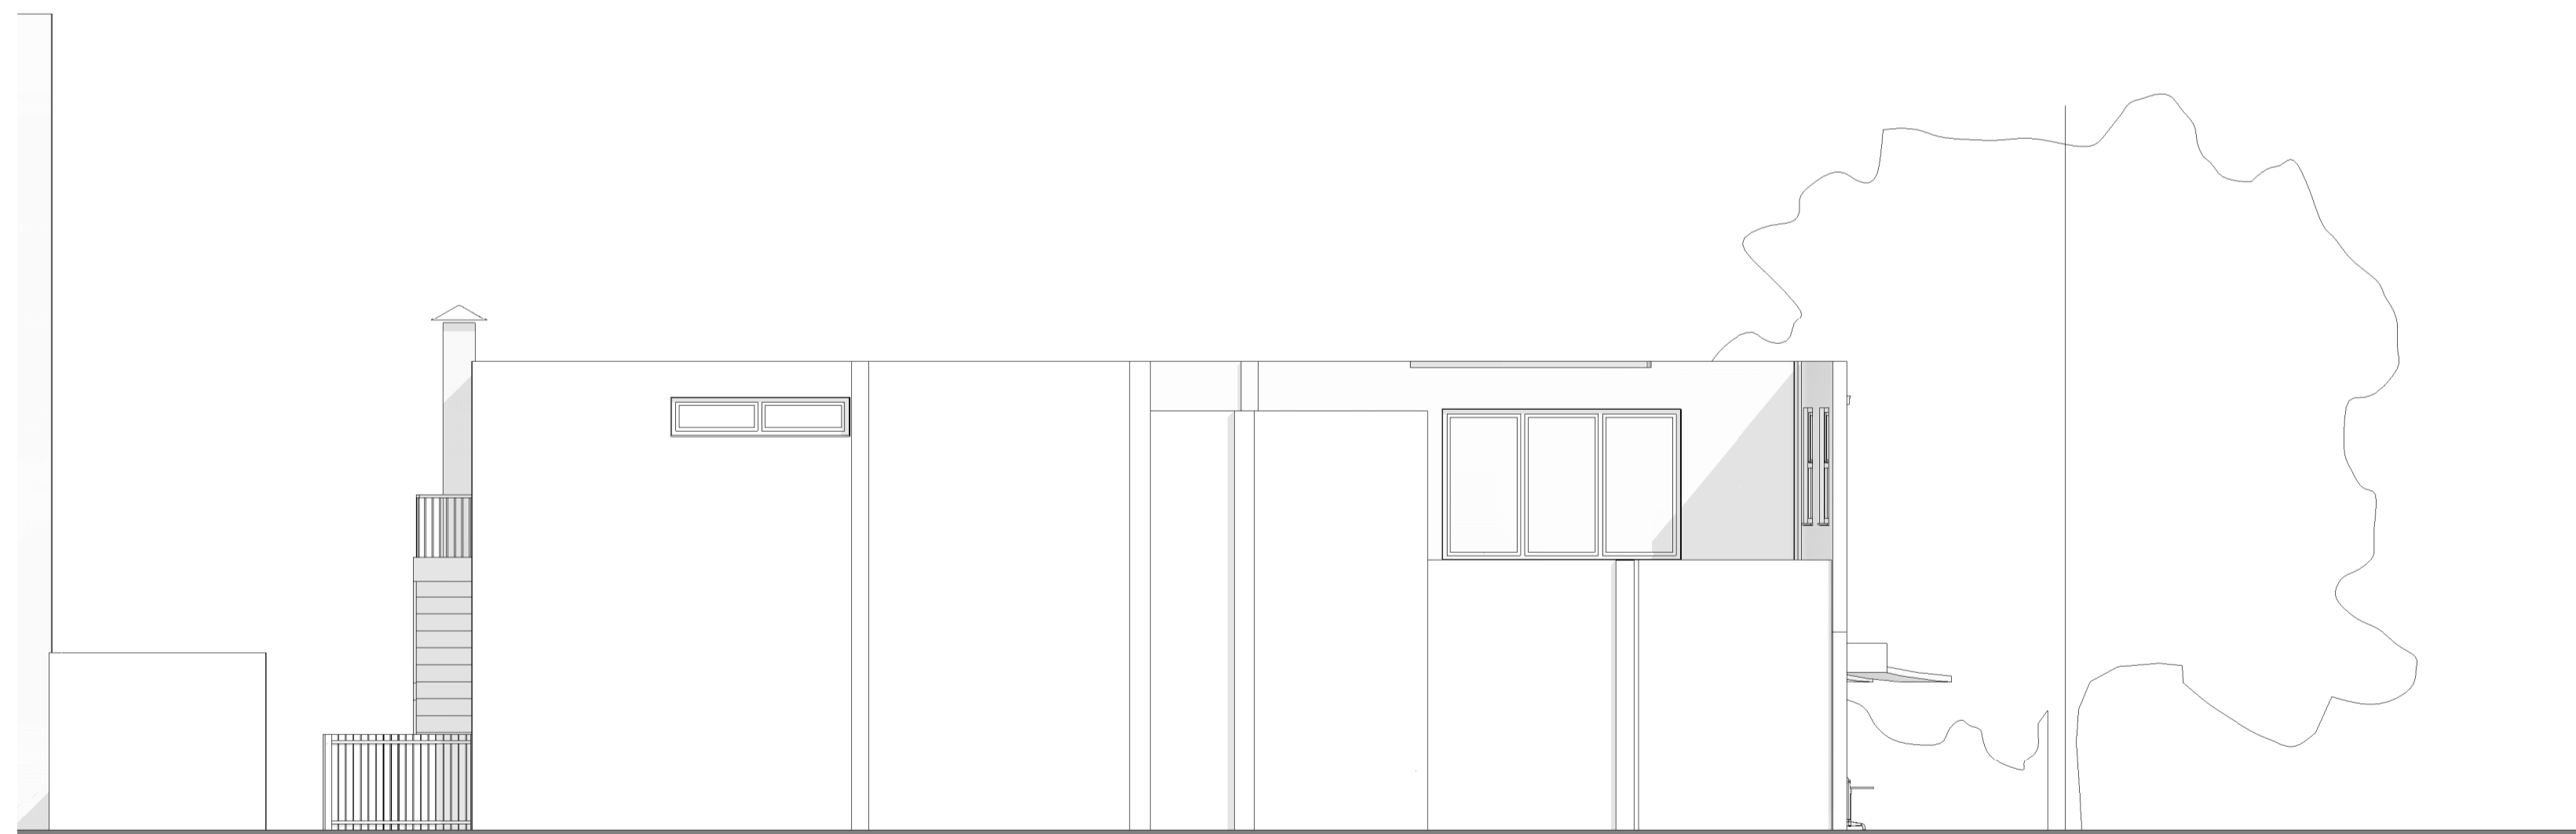

3 Existing Elevation - South
1 : 100



4 Existing Elevation - West
1 : 100

Rev	By/Chk	Date	Description

Contractors are to check dimensions of all issued drawings and to notify the Architect immediately of any discrepancy
DO NOT SCALE
bga architects is the trading name of bernard gooding associates lp

Copyright Reserved

Kingbridge House | 17-23 rectory grove | high on sea | essex | sss 2hs
tel: 01702 471027 email: info@bga-architects.com web: www.bga-architects.com
tel: 01702 470841 fax: 01702 470841

Client:
Stronghold Estates Ltd

Project Description:
**57/59 Elm Road
Leigh on Sea
Essex**

Drawing Title:
Existing Elevations

Project No: 14-133	Draw No: 2-001
Date: 10/02/14	Drawn By: PH Chk By: RM
Scale: 1 : 100	Revision: @ A1

TOWN PLANNING