



Do not scale, work to figured dimensions only.

Please note any work carried out before building regulation approval is at the contractors own risk.

W THIS DEADWING IS THE COPYRIGHT OF THRU DIMENSION ARCHITECTURAL & INTERIOR DESIGN LTD. AND SHOULD NOT BE COPIED WITHOUT PRIOR WRITTEN CONSENT.

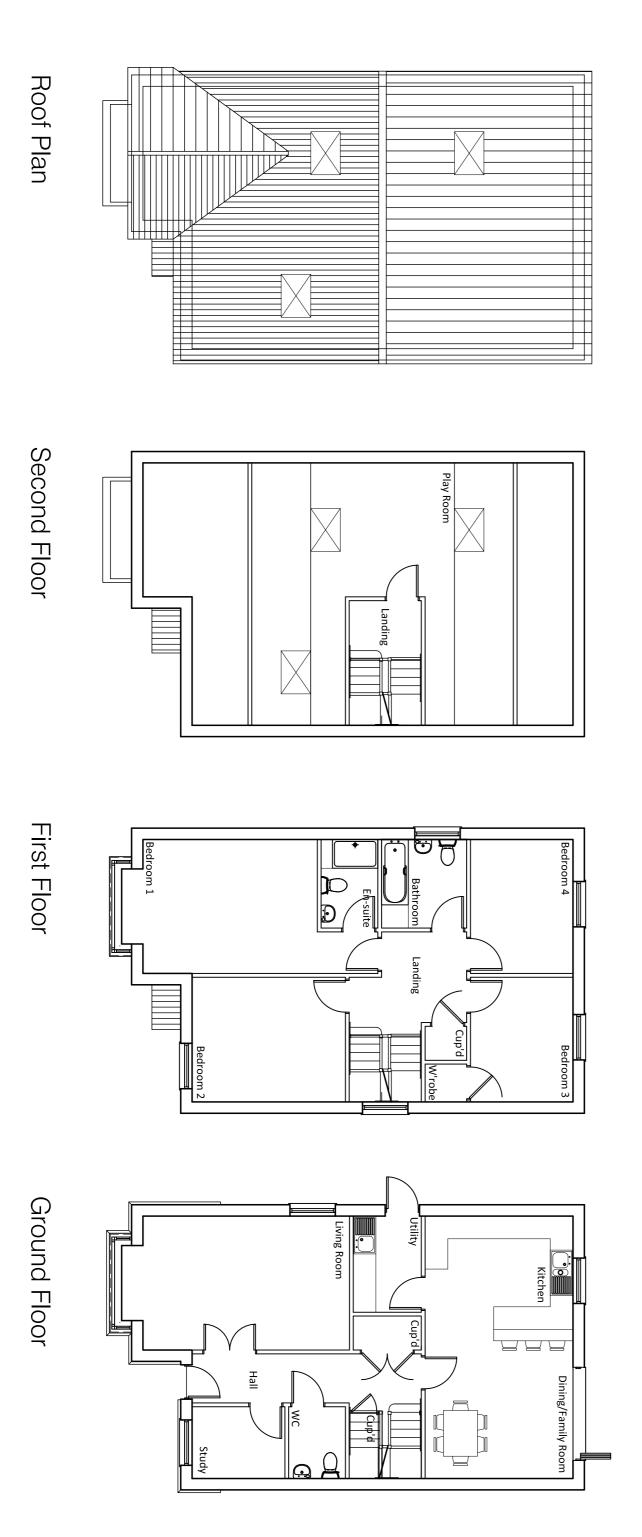

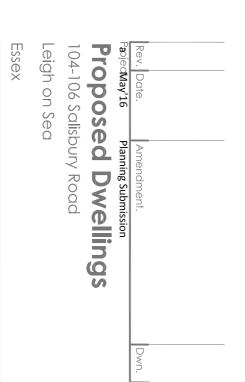

Mr D MacDonald Plan & Elevations Plot 2 AVIATION WAY, SOUTHEND-ON-SEA, ESSEX, SS2 6UN T.01702 543354 info@thirddimension.org www.thirddimension.org 1:100@ A1 03d

May'16