

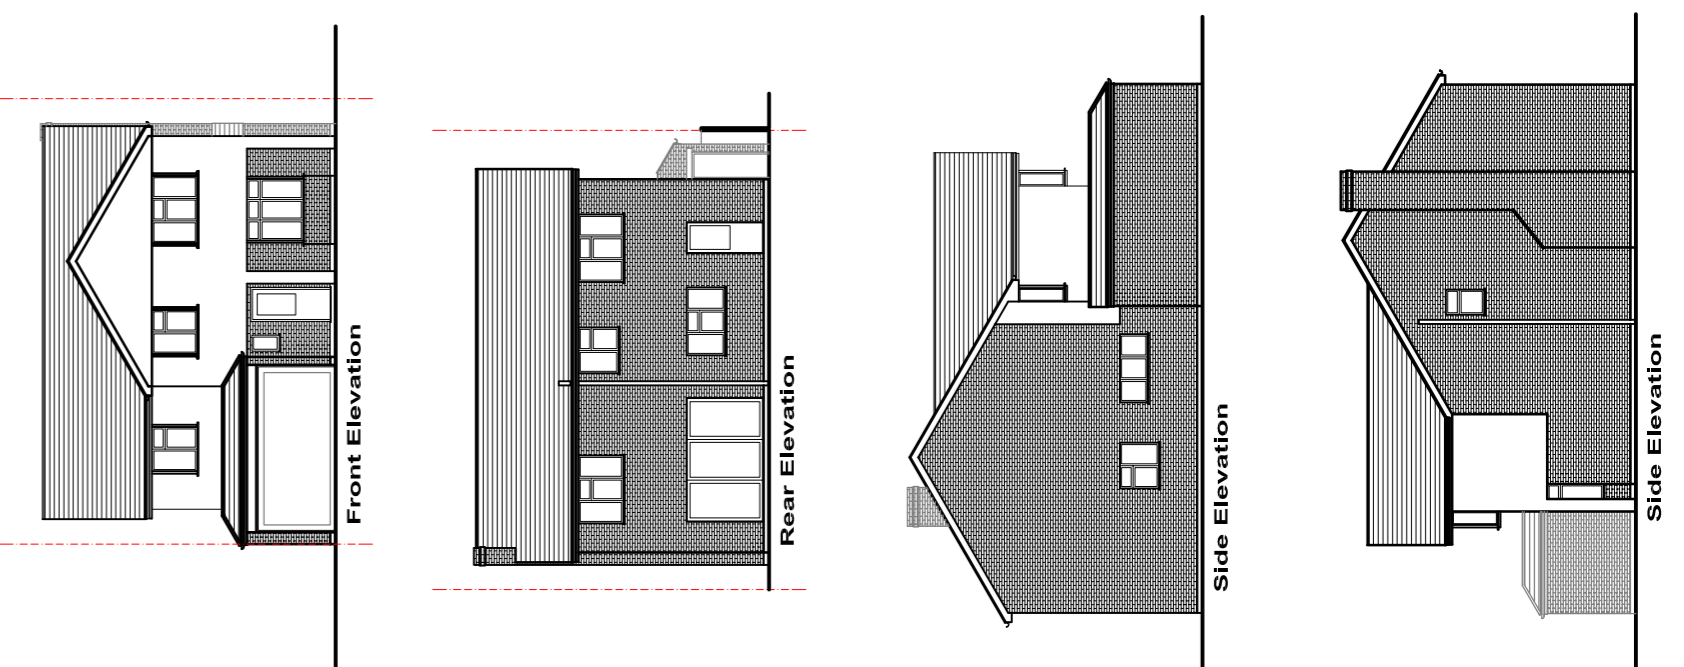
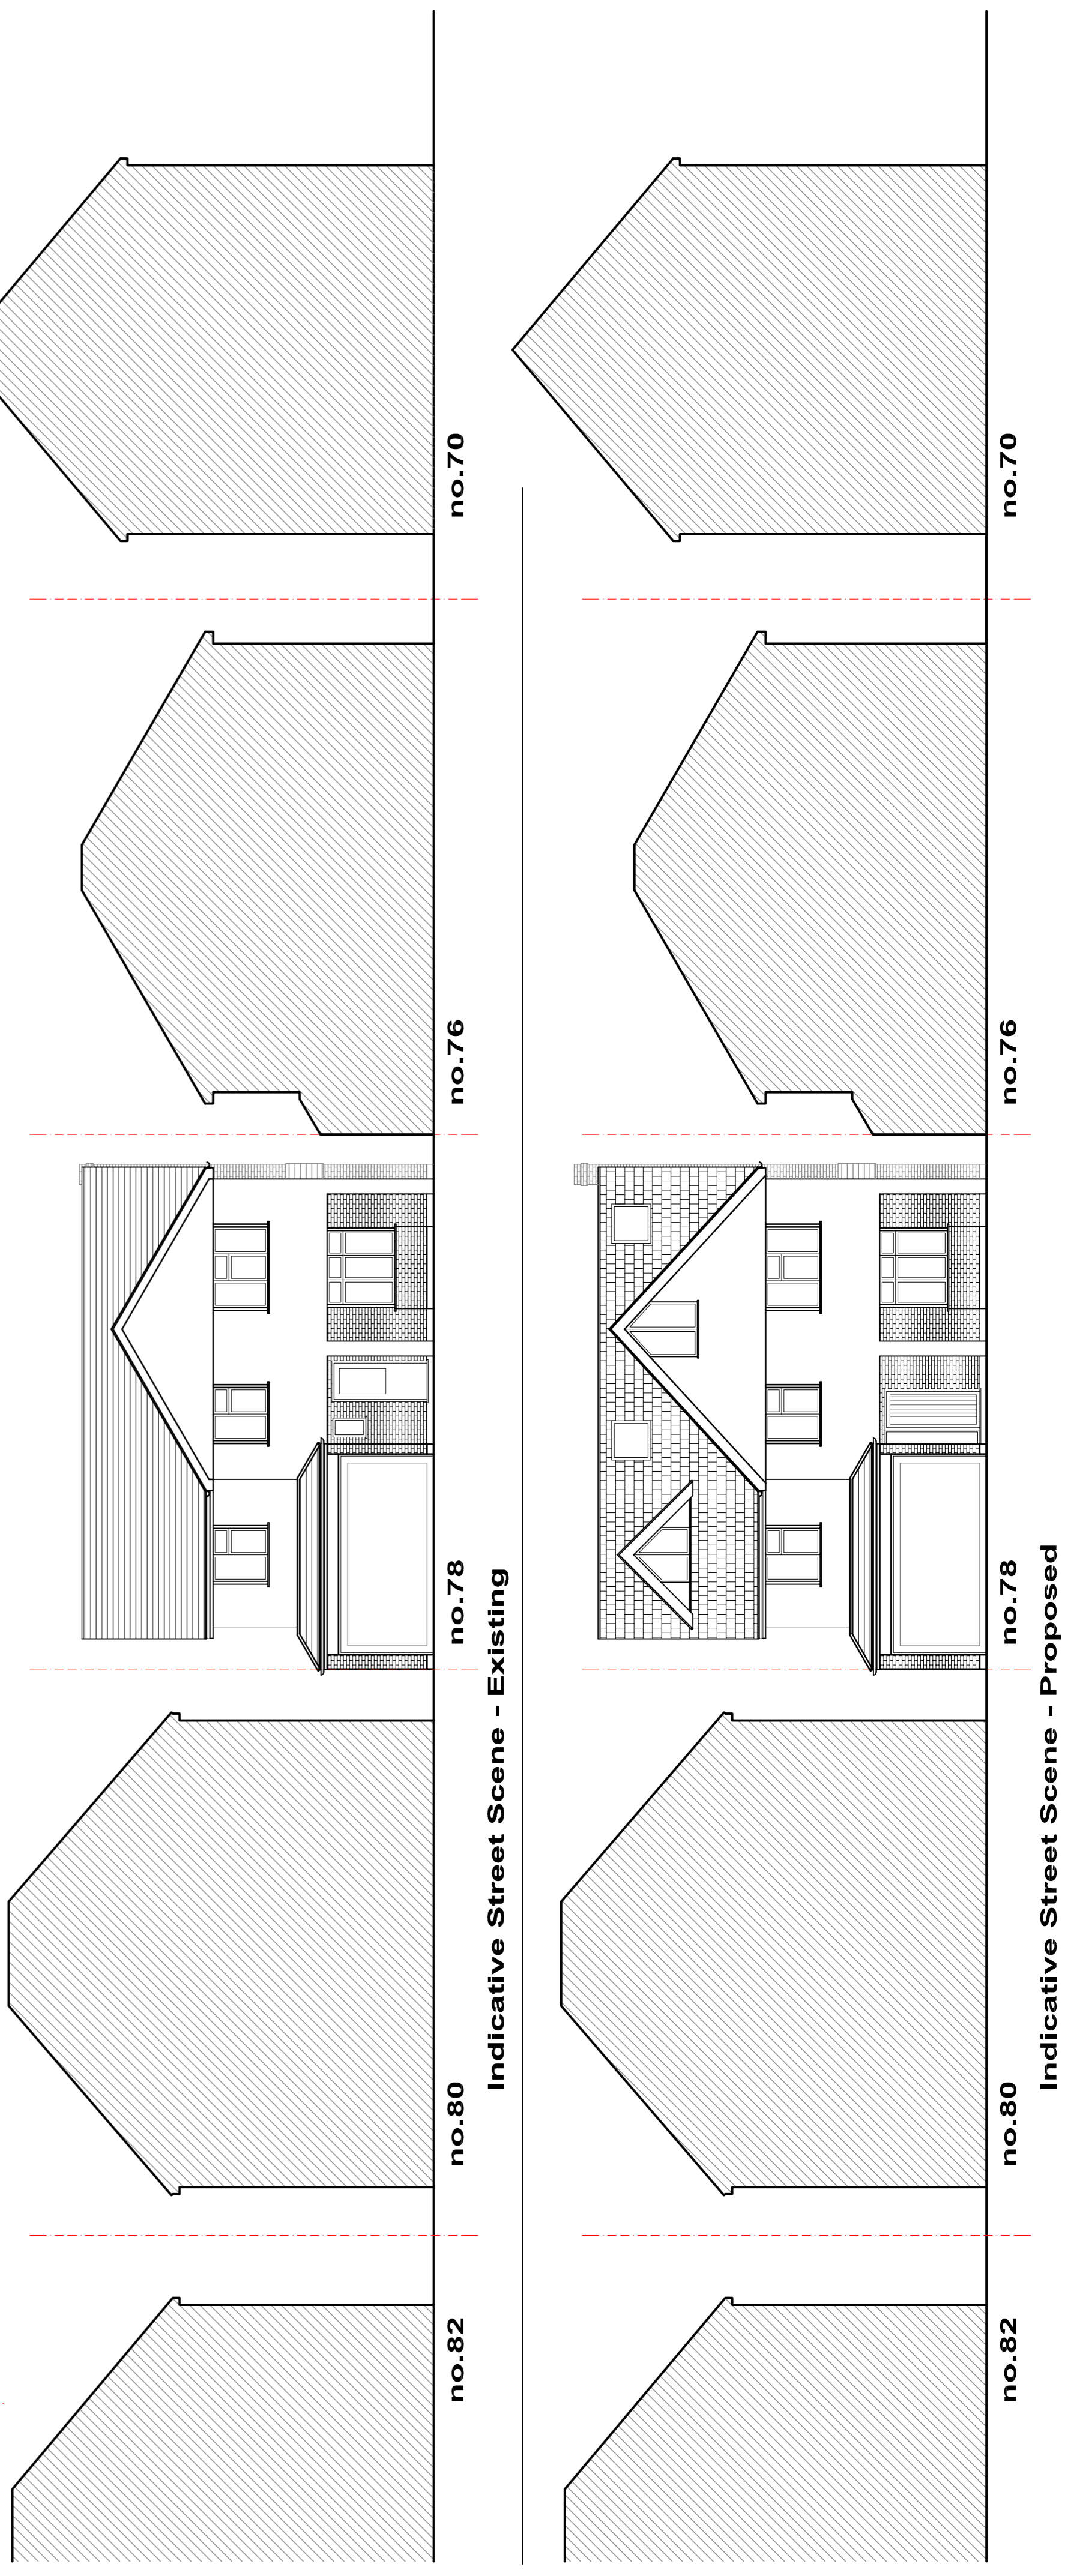
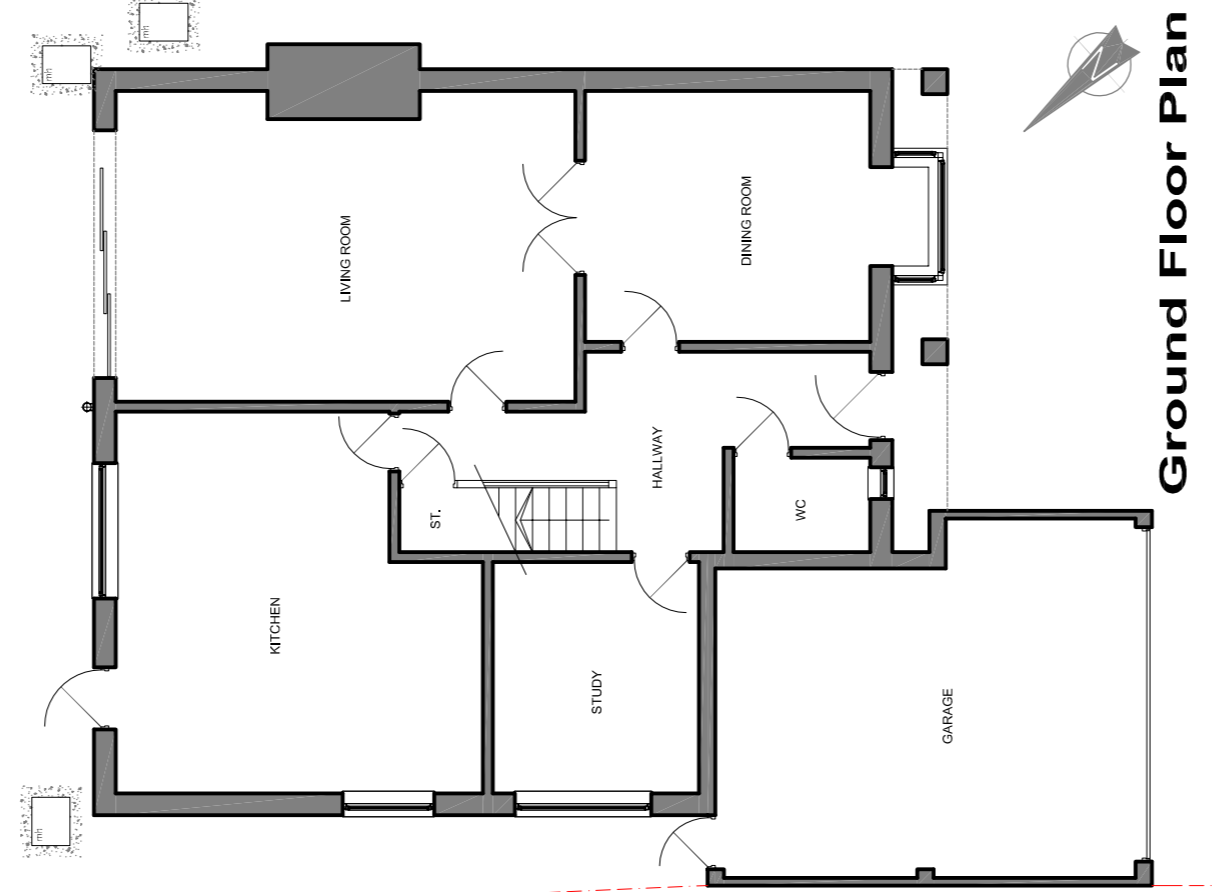
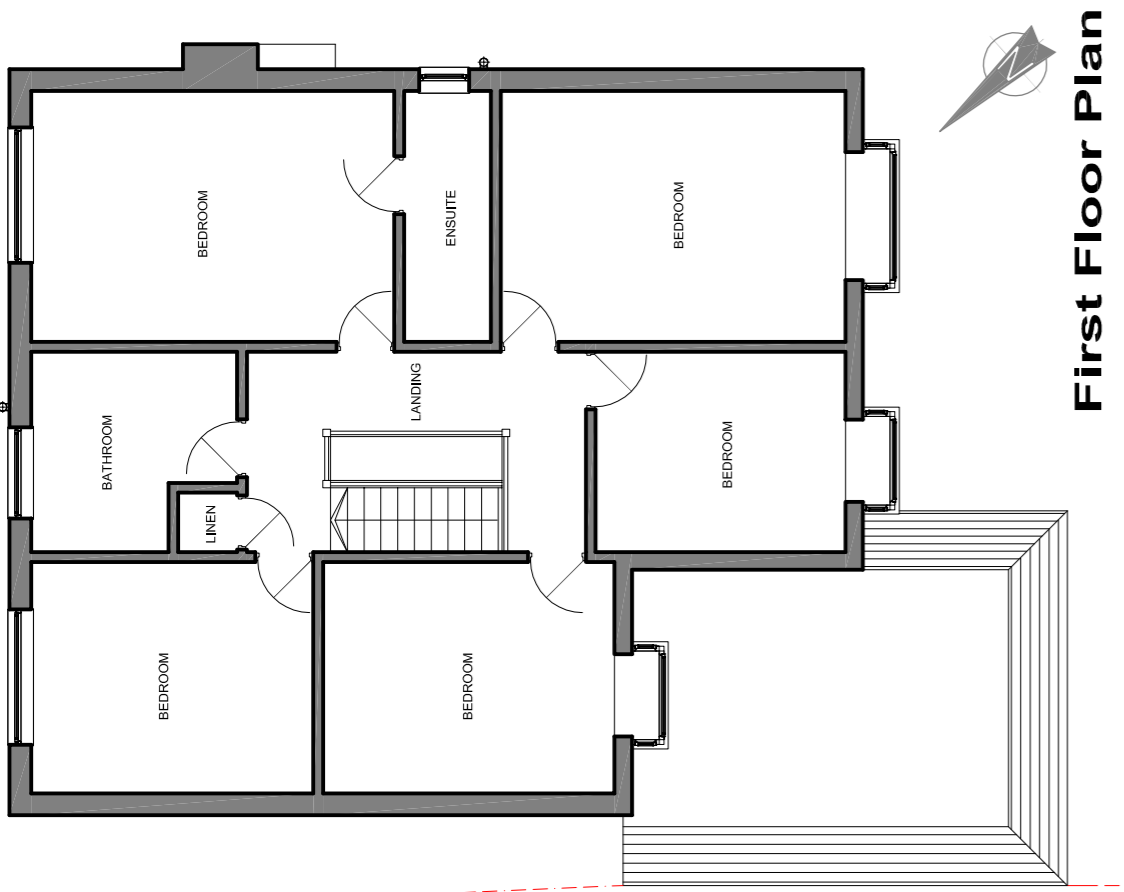
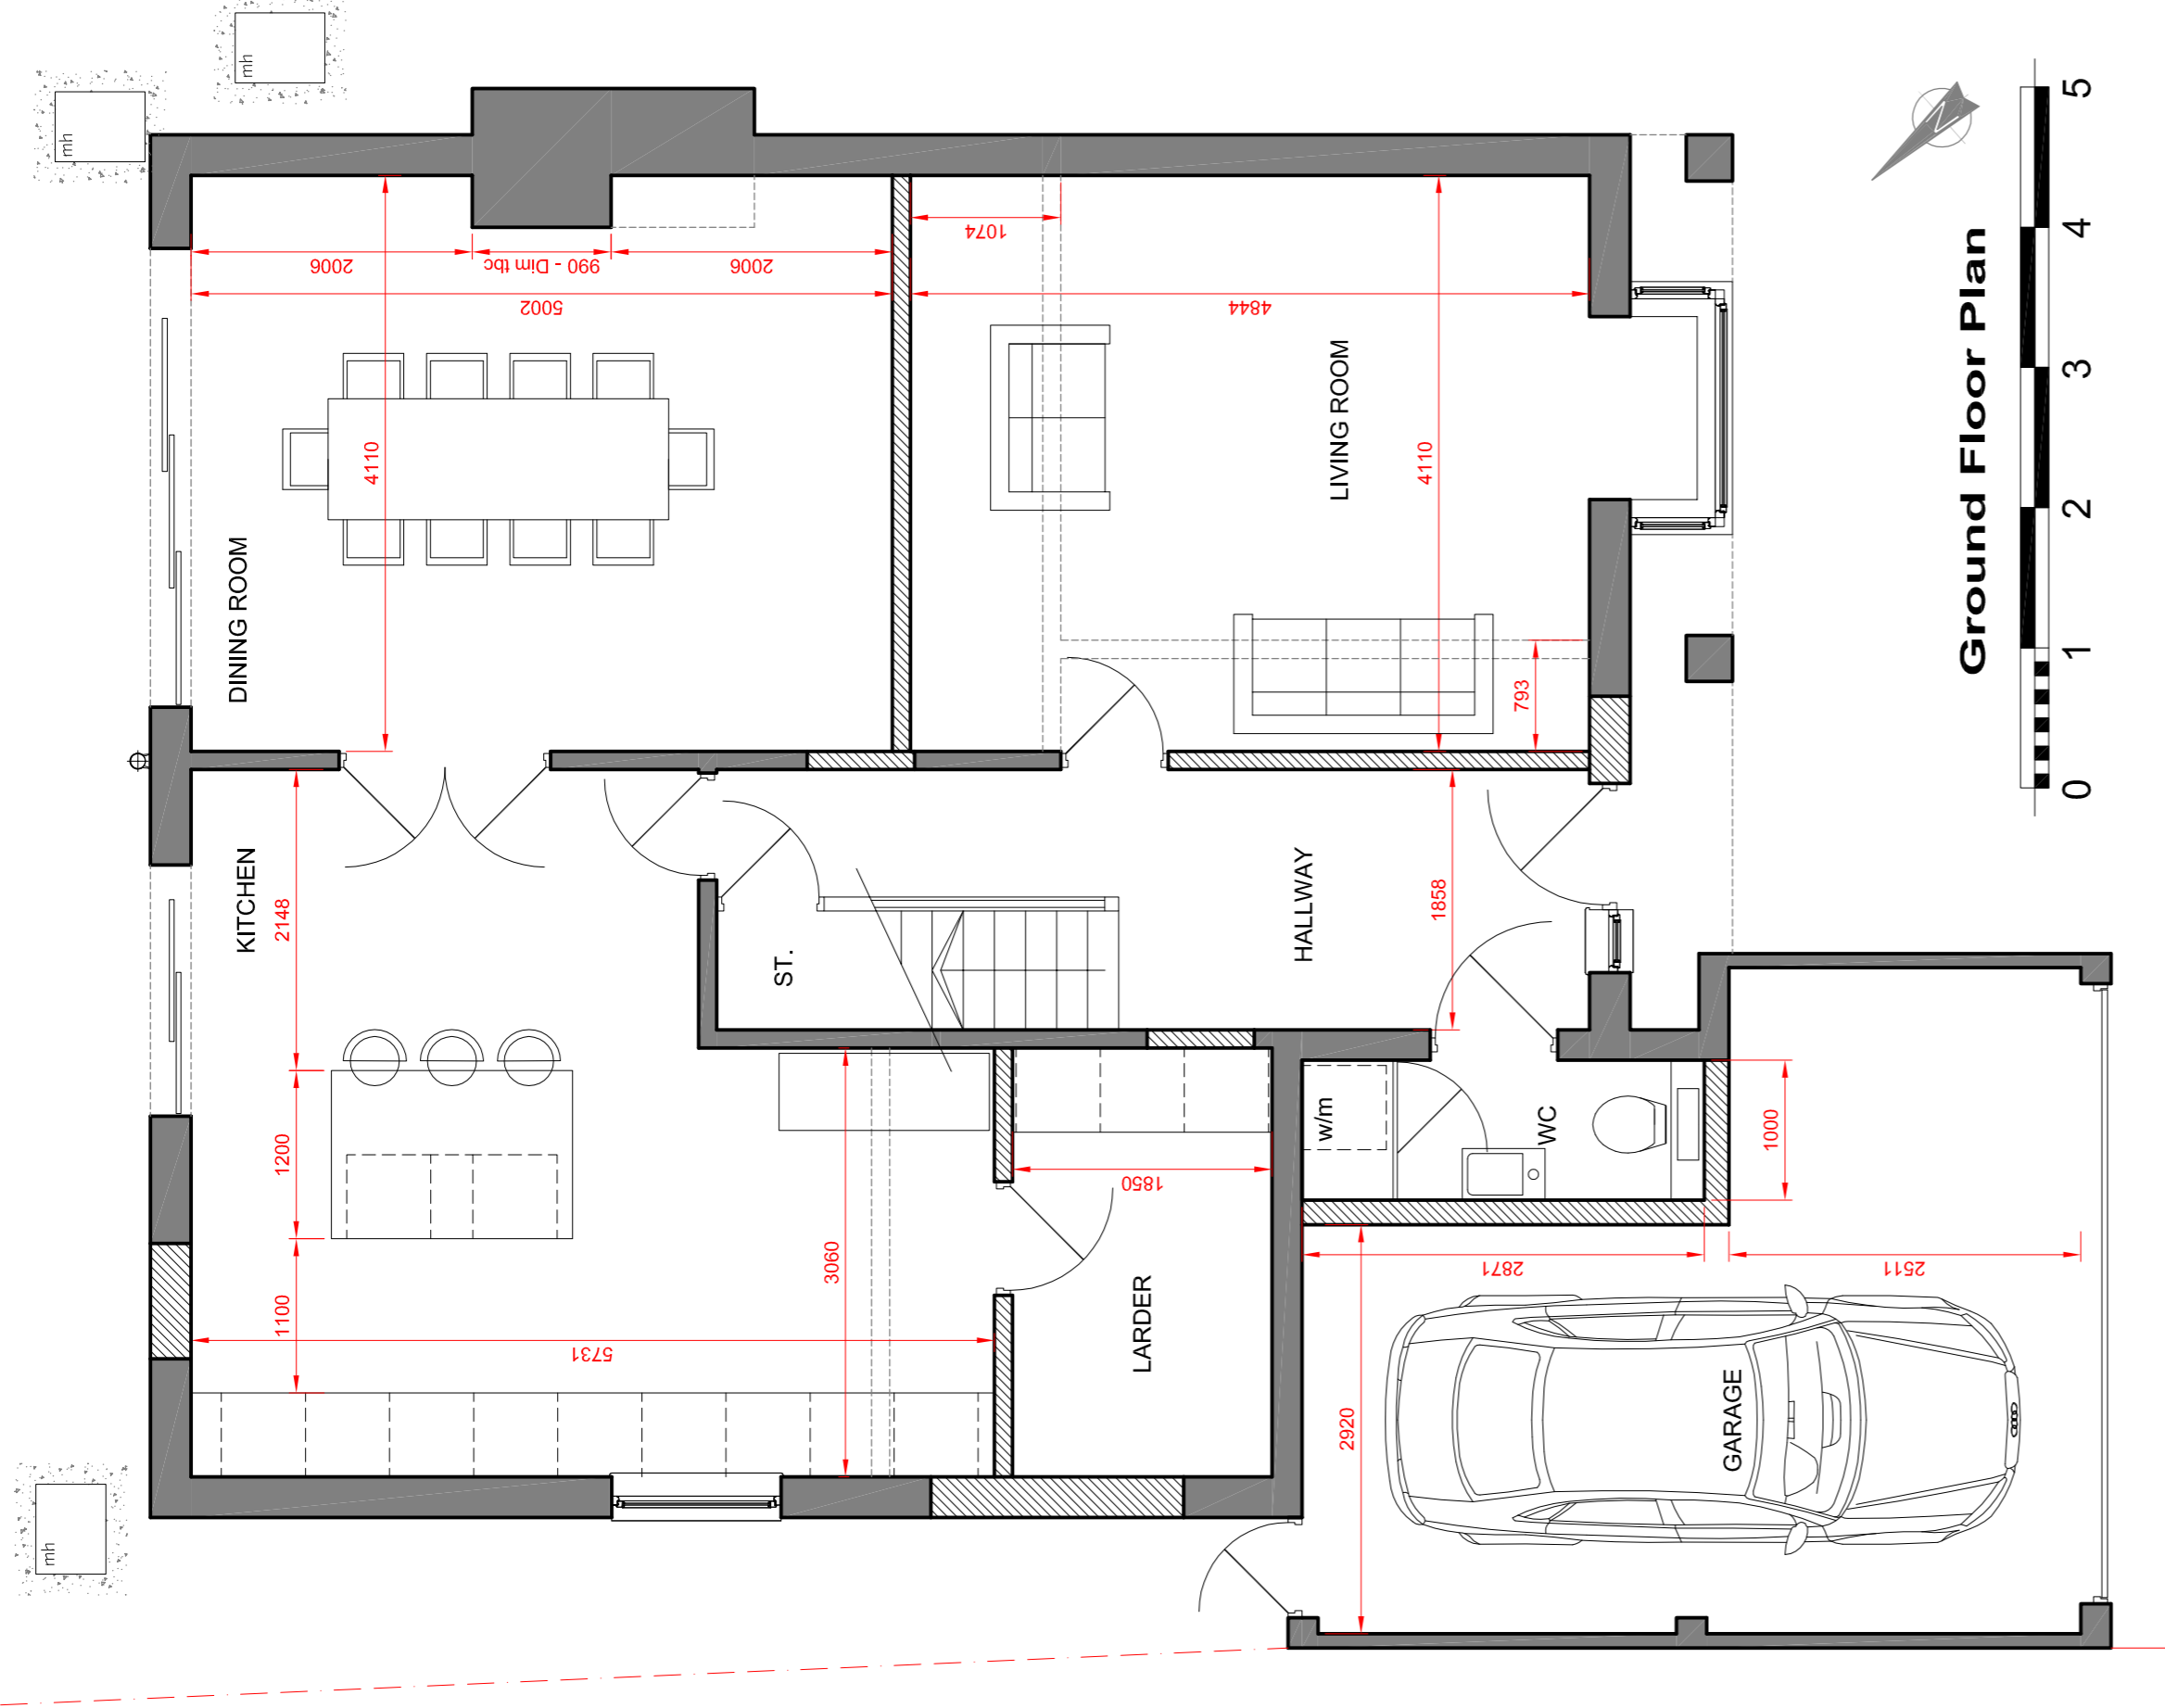


This drawing is copyright and shall not be reproduced or used for any other purpose without written permission of the author.
 Do not scale from this drawing, use figured dimensions only.
 The drawing must be read in conjunction with all other project related drawings and documentation issued by the Architect and Appointed Consultants.
 It is the contractor's responsibility to ensure compliance with the Building Regulations.
 It is the contractor's responsibility to check all dimensions on site, any discrepancy to be reported immediately.
 Details and sizes shown are indicative only and are subject to confirmation by the relevant Specialist contractor & sub-contractors.
 This drawing is not to be used for Land Registry or sales purposes.
 The Author is not responsible for any changes to the drawings as implemented on site without prior approval in writing.

Revision	Date
A	Amended following client meeting 24.05.16
B	Amended following client meeting 17.06.16
C	House numbers corrected 22.06.16
D	Ridge height reduced 20.09.16

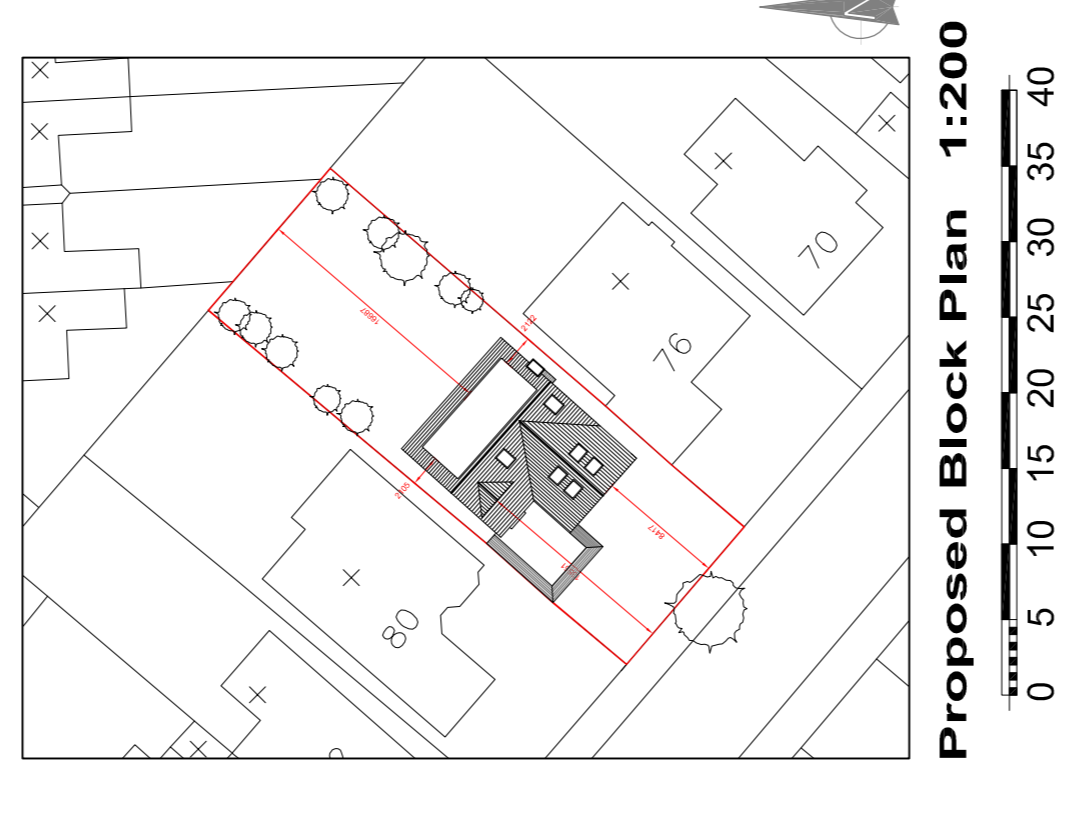

Mr & Mrs Hall	
78 Hadleigh Road Dedham	
Proposed Alterations Existing & Proposed Plans	
Scheme	Planning
Scale	1:50/100/200 nr
Job number	1043
Drawings no.	010
Date	10.05.16
Revision	D

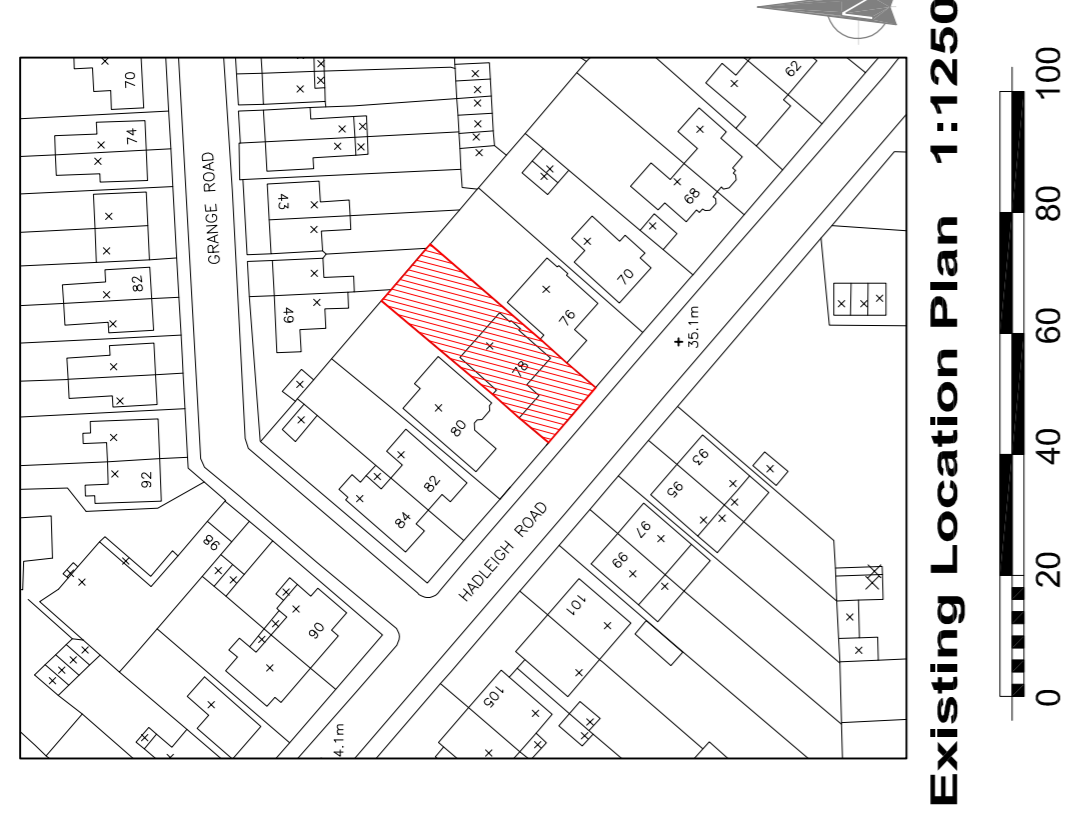

EXISTING PLANS