

This drawing is copyright and shall not be reproduced or used for any other purpose without written permission of the author.

Do not scale from this drawing, use figured dimensions only.

The drawing must be read in conjunction with all other project related drawings and documentation issued by the Architect and Appointed Consultants.

It is the contractor's responsibility to ensure compliance with the Building Regulations.


It is the contractor's responsibility to check all dimensions on site, any discrepancy to be reported immediately.

Details and sizes shown are indicative only and are subject to confirmation by the relevant Specialist contractor & sub-contractors.


This drawing is not to be used for Land Registry or sales purposes.

The Author is not responsible for any changes to the drawings as implemented on site without prior approval in writing.

Revision	Date
A. Amended following client meeting	24.05.16
B. Amended following client meeting	17.06.16
C. Ridge height reduced	20.09.16

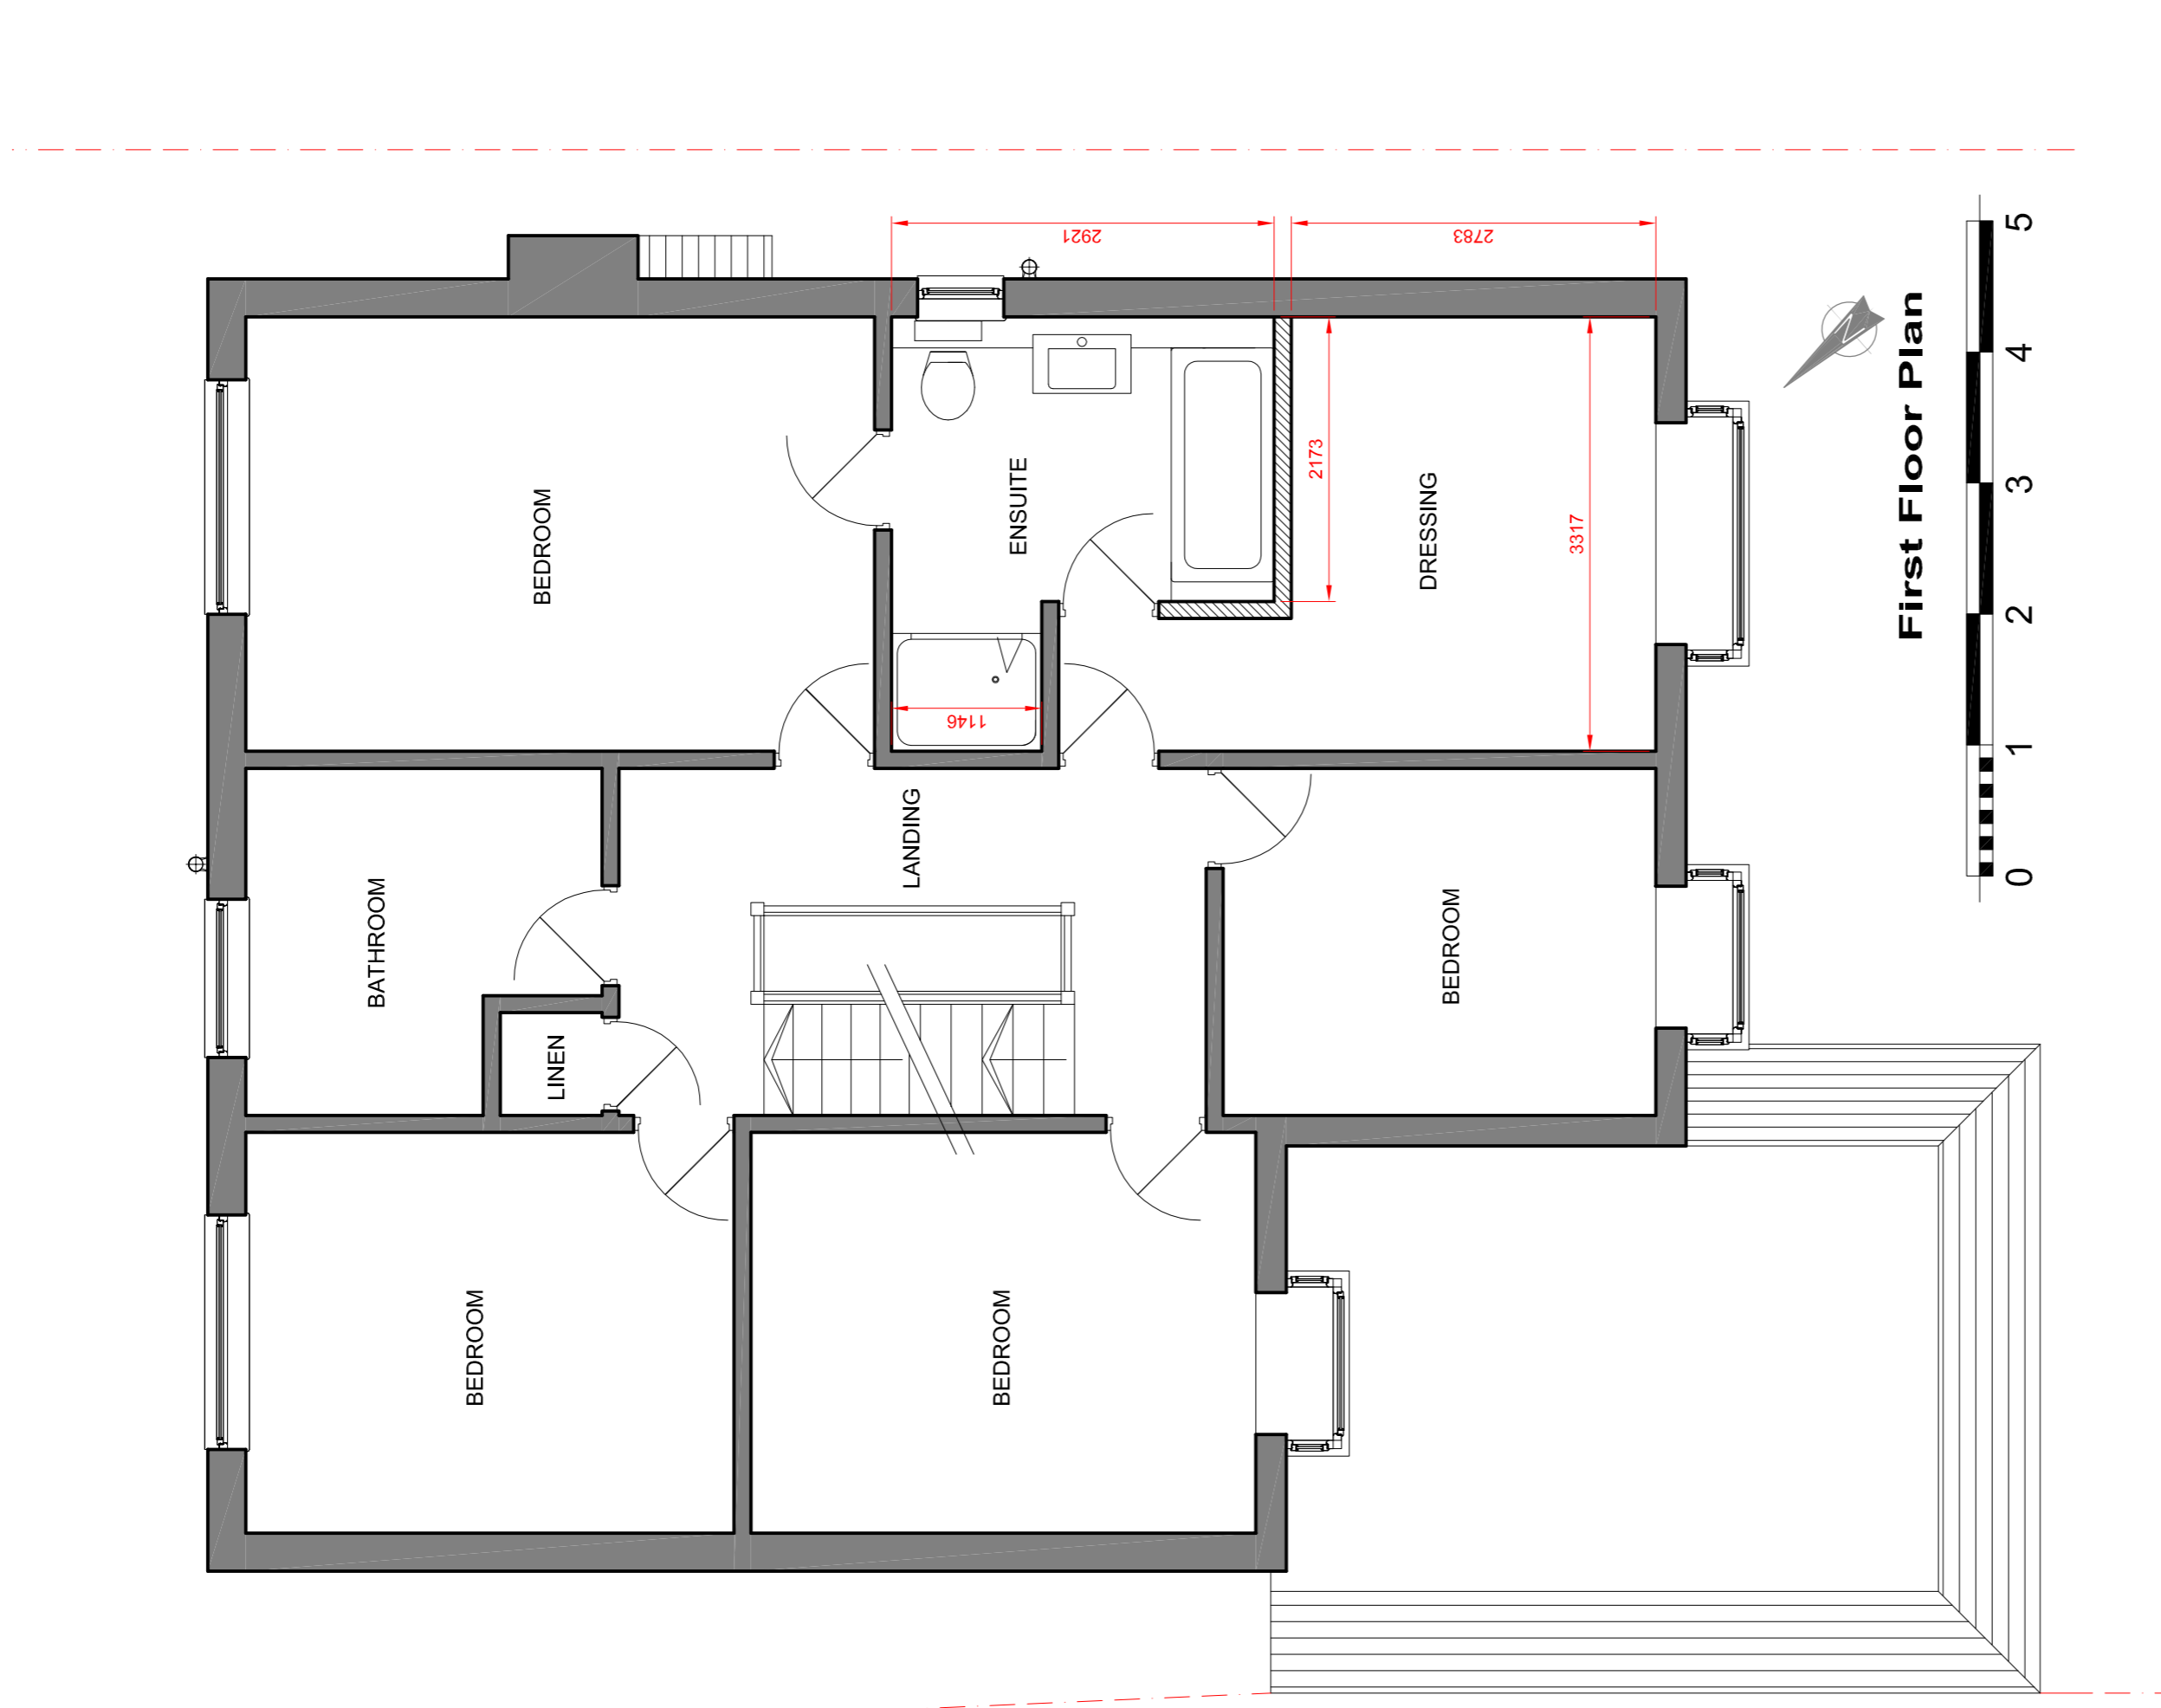


First Floor Plan

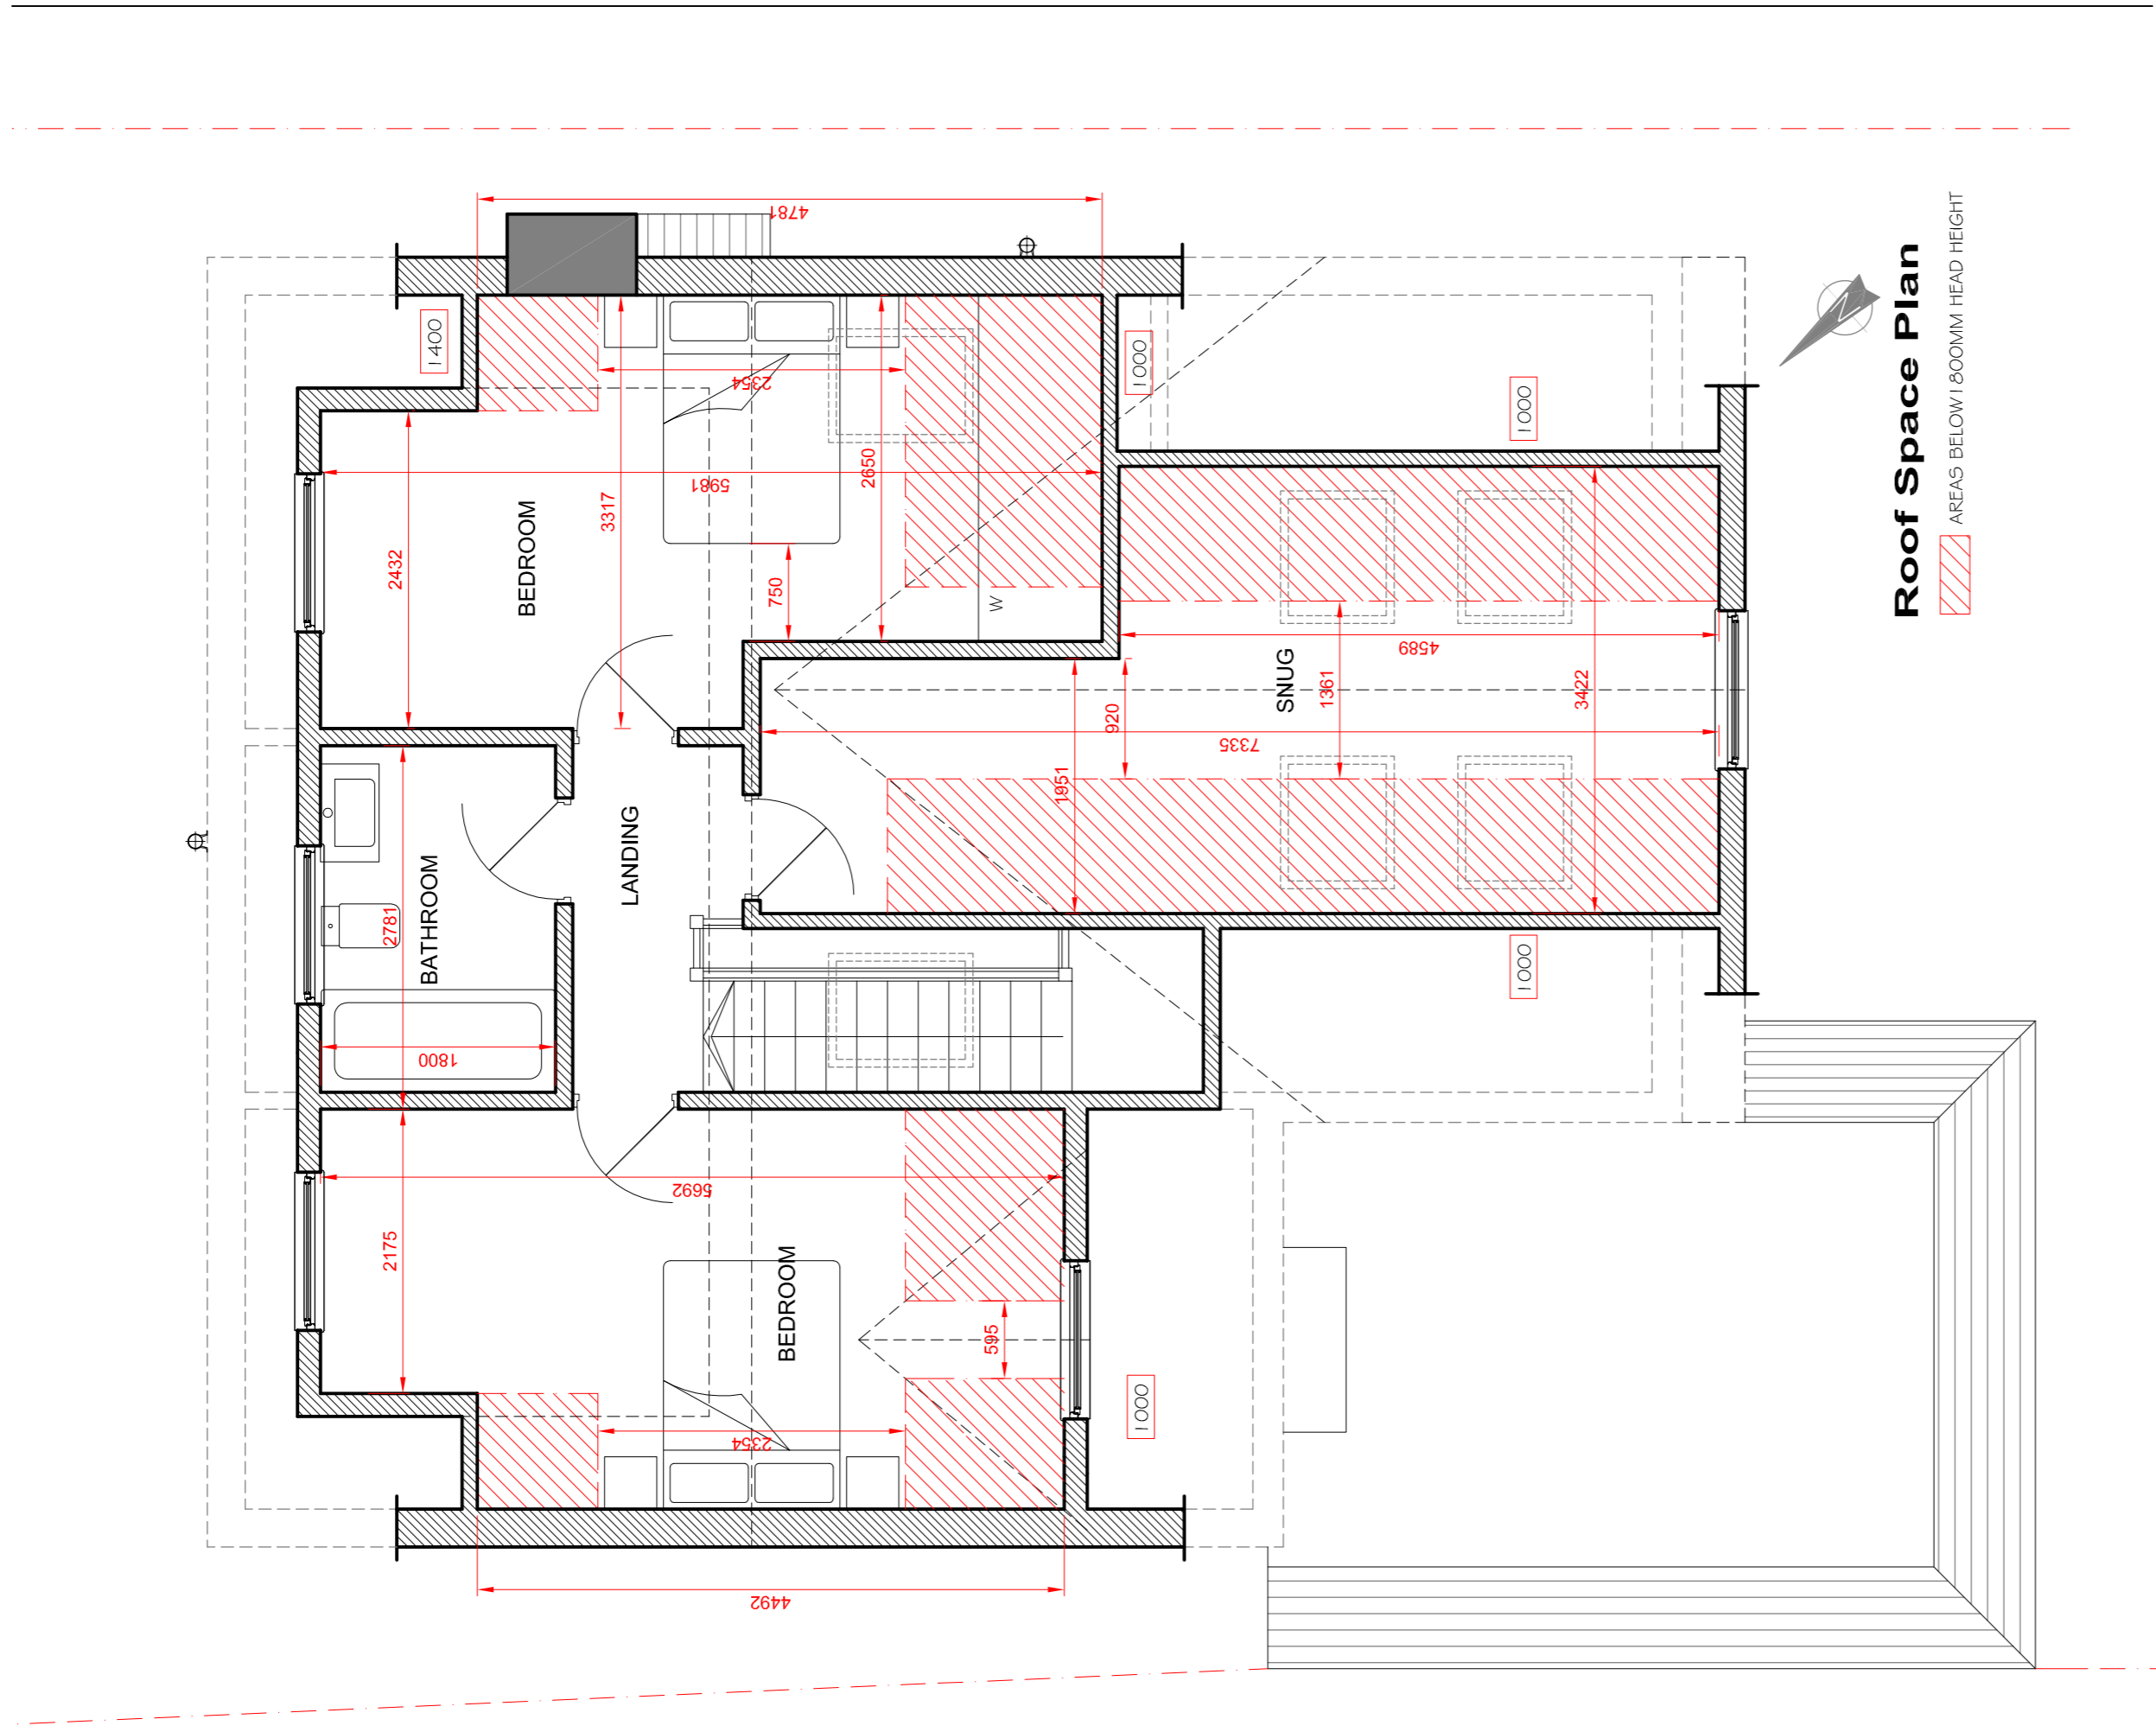


Roof Space Plan


AREAS BELOW ROOM/HEAD HEIGHT

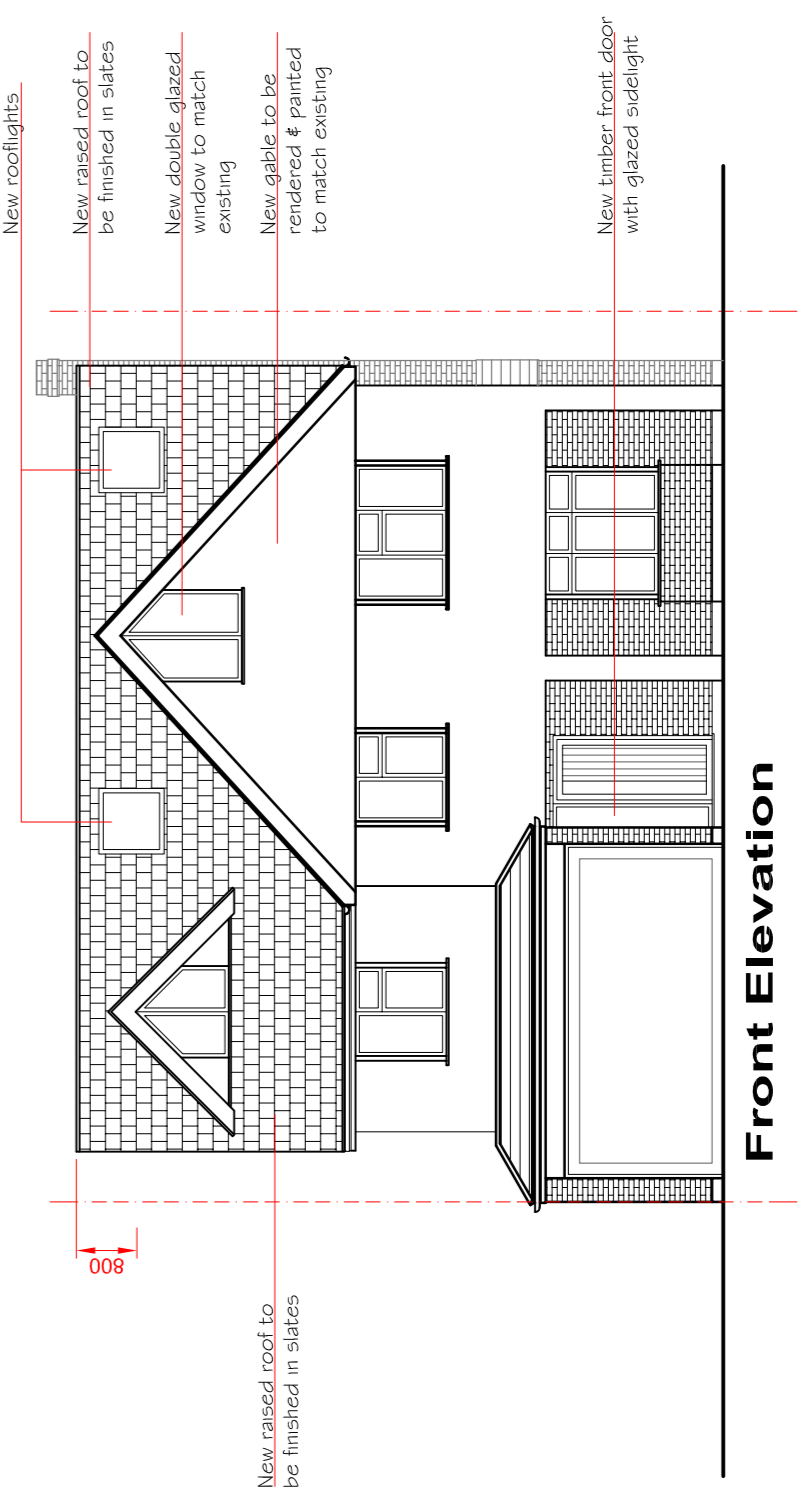


Front Elevation

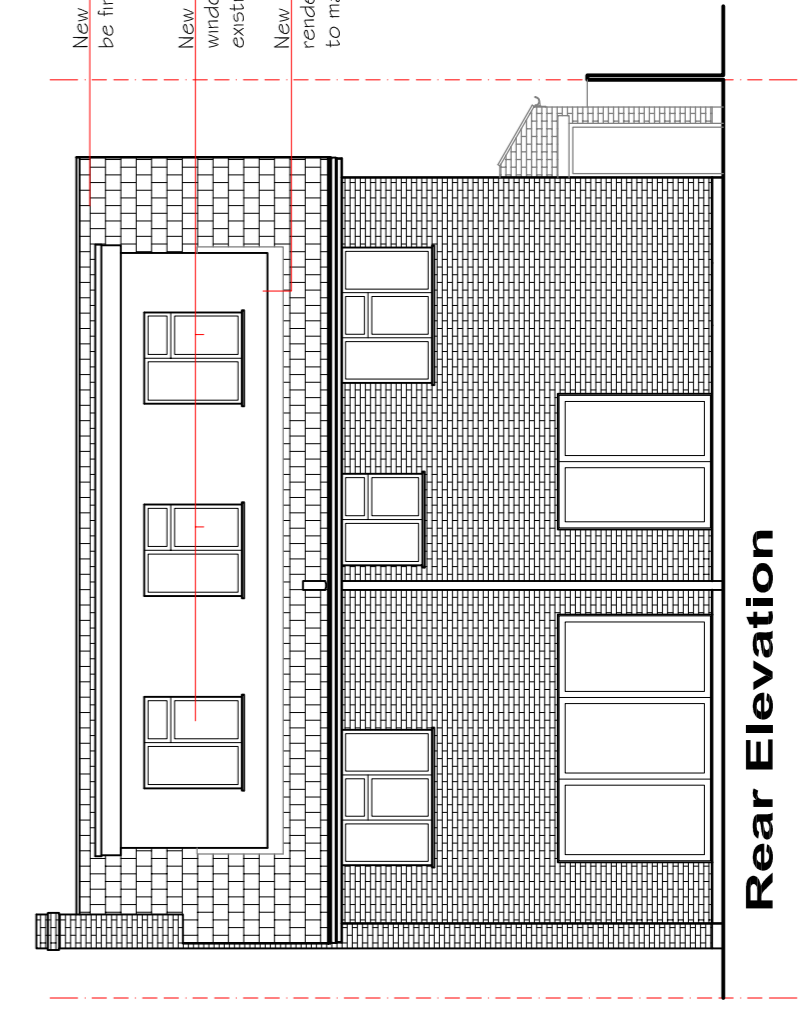

Rear Elevation

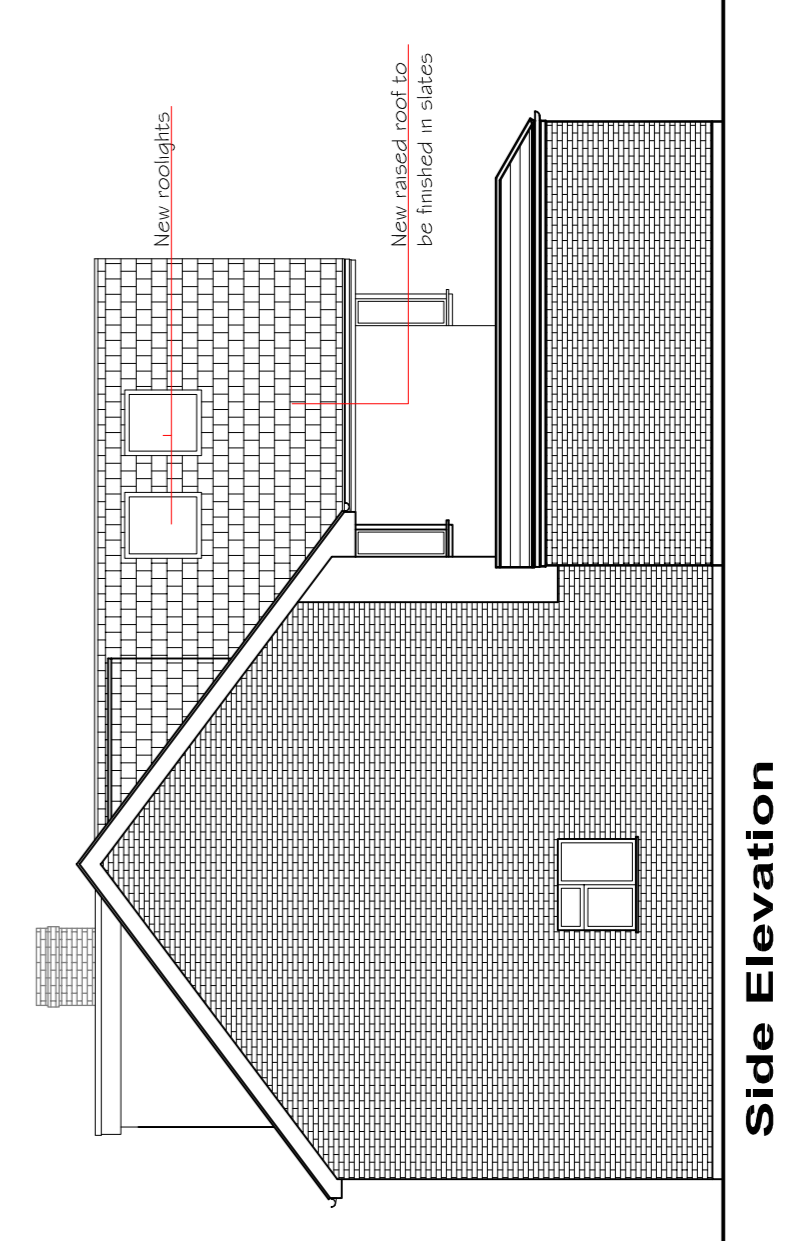

Side Elevation

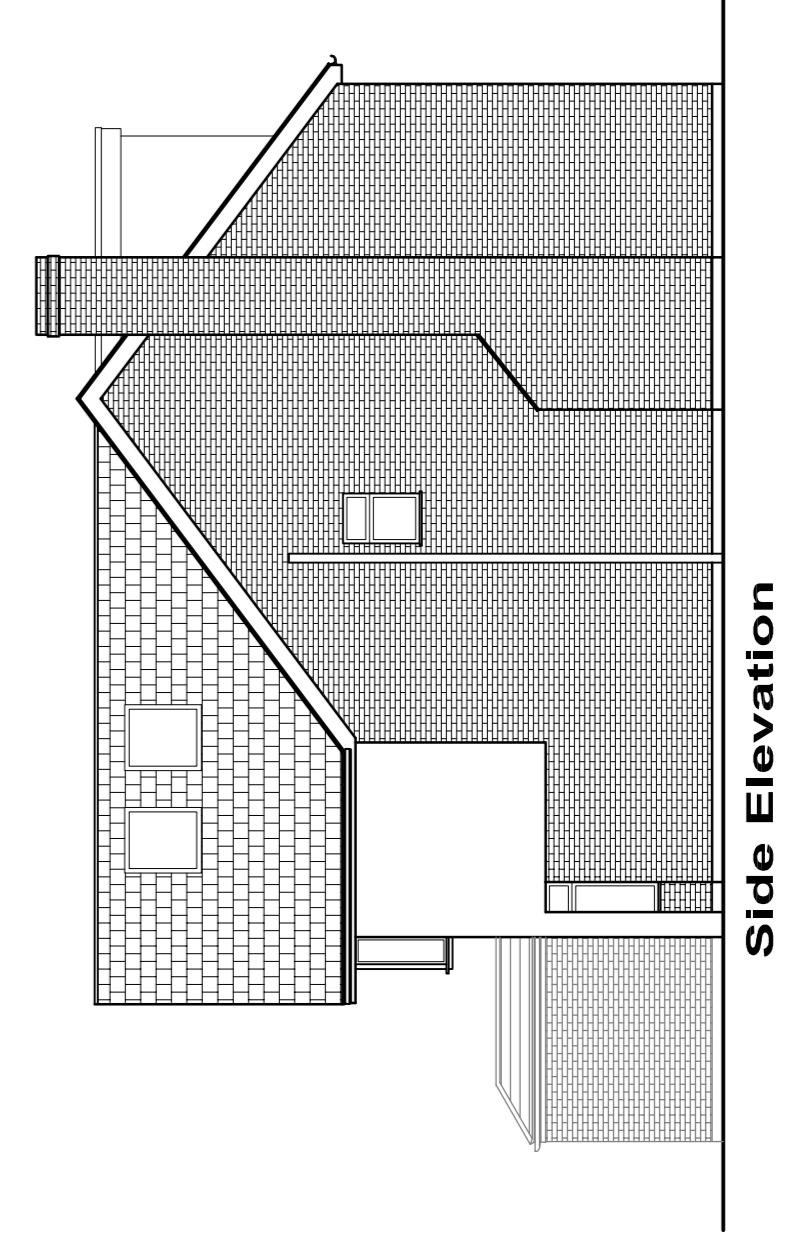

Side Elevation



knight gratrix architects

upper studio
big brookway
kings in sea
essex
ss9 1ab
t 01702 715517
f 01702 480492
e mail@knightgratrix.com
w www.knightgratrix.com

Client: Mr & Mrs Hall
Project: 78 Hadeigh Road
Description: Proposed Alterations Proposed Plans

PROPOSED ELEVATIONS

Status	Drawn	Date
Planning	nr	10.05.16
Scale	1:50/100	
Job number	1043	
Revision	011	
		C