


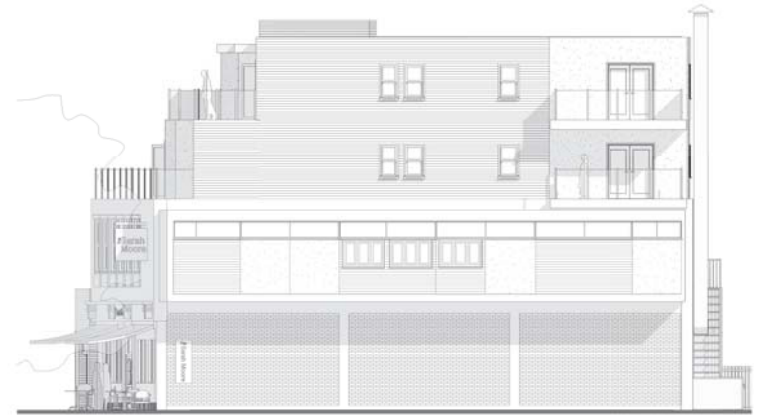


① Proposed (True) Elevation - Street Scene
1:100



② Proposed Elevation - North
1:100



③ Proposed Elevation - South
1:100

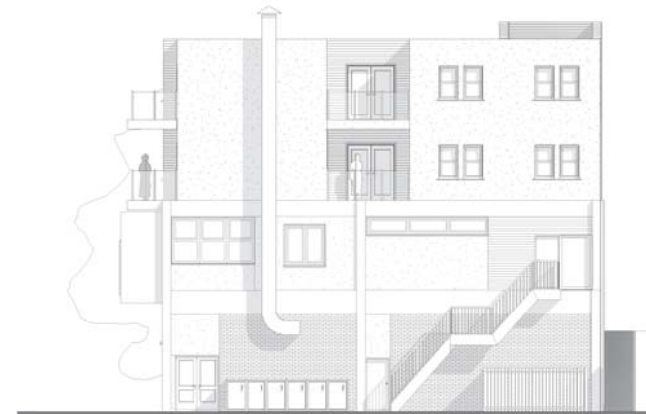

④ Proposed Elevation - West
1:100

No.	By/Date	Code	Description

Contractor and Architect responsible for all work shown on drawings and to verify the accuracy of any drawings.
CONCEPT SCALE
 Sign and notices in the building name.
 © Copyright reserved
bga
 bga Architecture
 11-23 Victoria Grove, High Street, West, Ipswich, Suffolk
 Tel: 01473 47507
 Email: info@bga-architects.com
 Website: www.bga-architects.com

Client:
Stronghold Estates Ltd

Project Description:
57/59 Elm Road
Leigh on Sea
Essex

Drawing Title:
Proposed Elevations

Project No.: 14-139C	Draw No.: 2-002
Date: 10/13/14	Drawn By: PH
Scale: 1:100	Check By: RM
	Revision:

TOWN PLANNING