




Existing Block Plan - 1:500

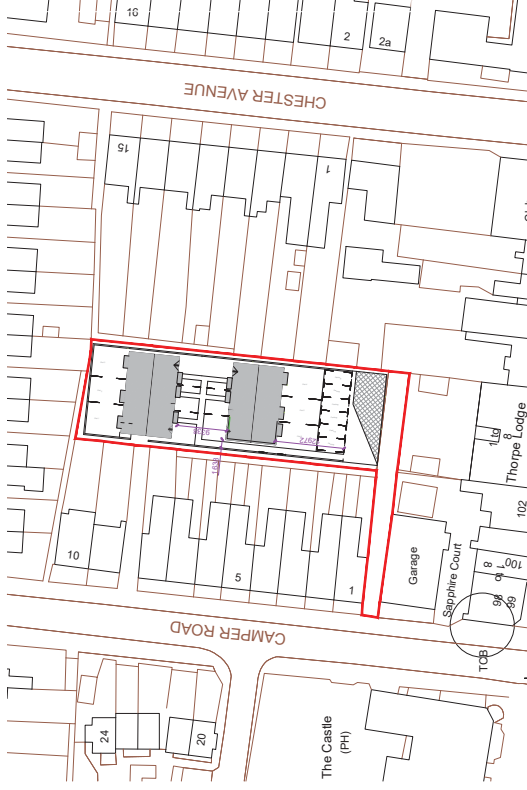

Proposed Block Plan - 1:500

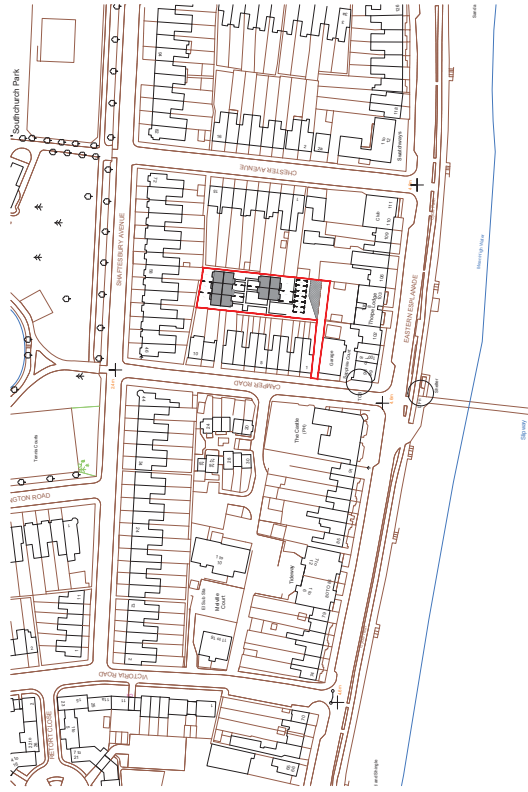

Existing Location Plan - 1:1250

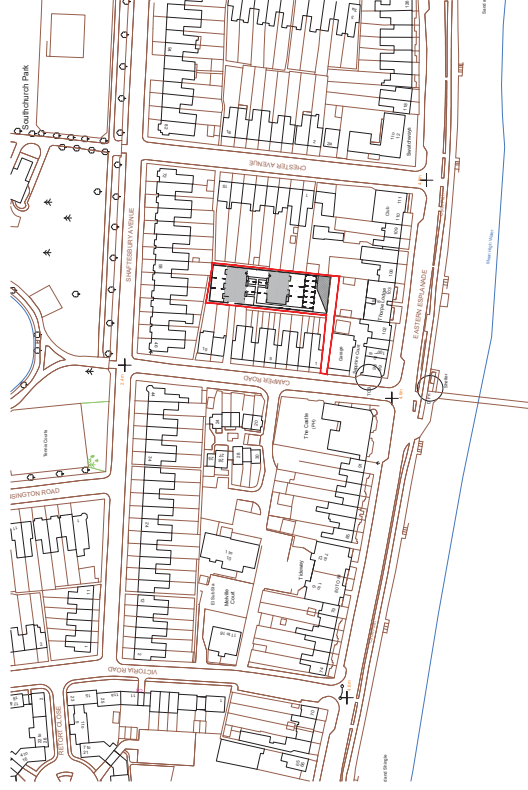

Proposed Location Plan - 1:1250

STATUS: AWAITING APPROVAL
 PROJECT STAGE: DRAWN BY: CHIED BY:
 S1 - Preliminary DS
 PROJECT: M. Miller
 PROJECT NO: 11674/15
 PRODUCTION: 01/15
 SCALE: 1:500 and 1:1250 on A1
 REVISION: C
 PROPOSED SITE AND BLOCK PLANS

SCALE: 1:500 and 1:1250 on A1
 ALL RIGHTS RESERVED. NO PART OF THIS DOCUMENT IS TO BE REPRODUCED OR TRANSMITTED IN ANY FORM OR BY ANY MEANS, ELECTRONIC OR MECHANICAL, INCLUDING PHOTOCOPYING, RECORDING, OR BY ANY INFORMATION STORAGE AND RETRIEVAL SYSTEM, WITHOUT THE WRITTEN PERMISSION OF SKARCHITECTSLTD.
 THE CONTRACTOR SHALL ALLOW AN INSPECTION OF THE PROPOSED WORKS AT ALL STAGES OF CONSTRUCTION AND SHALL BE RESPONSIBLE FOR THE PROTECTION OF ALL EXISTING SERVICES AND UTILITIES.
 THE CONTRACTOR SHALL ALLOW AN INSPECTION OF THE PROPOSED WORKS AT ALL STAGES OF CONSTRUCTION AND SHALL BE RESPONSIBLE FOR THE PROTECTION OF ALL EXISTING SERVICES AND UTILITIES.