

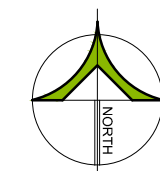


Do not scale from this drawing. All information shown is to be checked on site for accuracy and fit. Any discrepancies or omissions to be reported to Arcady Architects immediately.

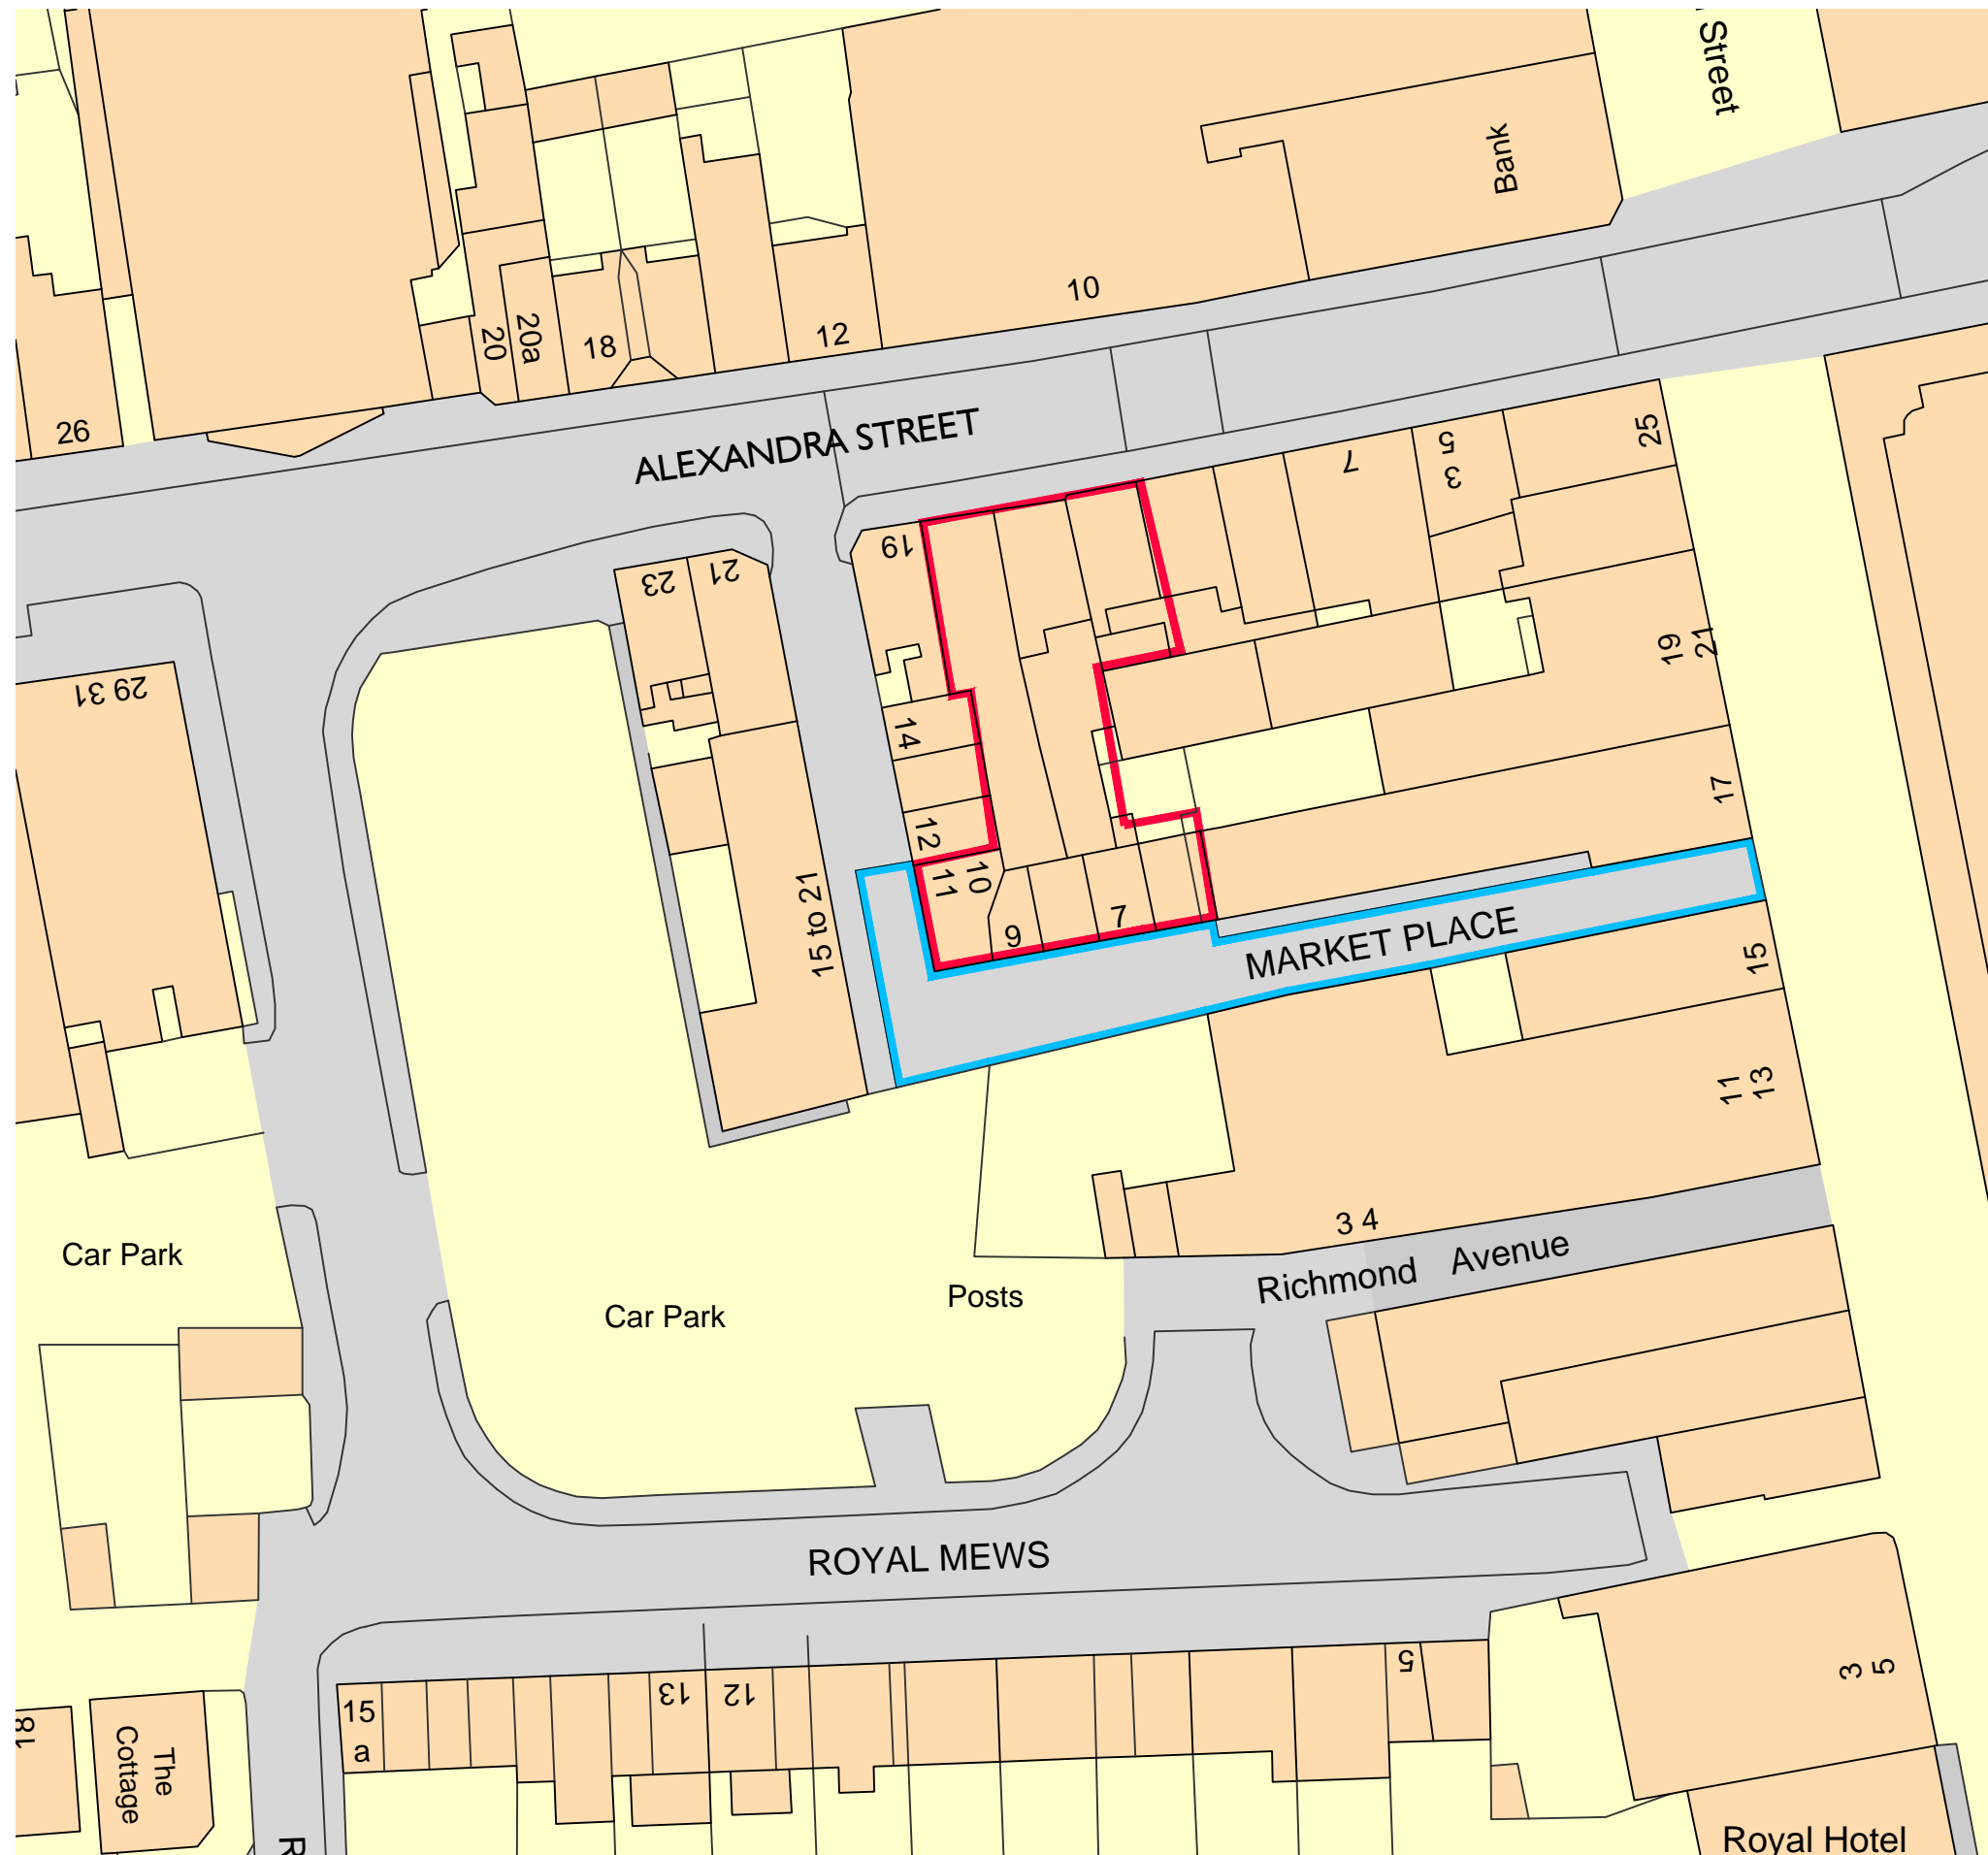


SCALE BAR (metres) - 1:500

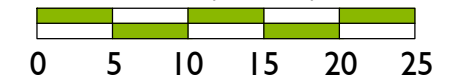

LOCATION PLAN

PLANNING APPLICATION

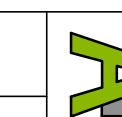REVISION:	DATE:	DRAWN:
<div style="display: flex; justify-content: space-between;"> <div style="width: 60%;"> <p>PROJECT: MARKET PLACE & ALEXANDRA STREET</p> <p>TITLE: LOCATION PLAN</p> </div> <div style="width: 35%; text-align: right;">  </div> </div>		
SCALE: 1:500@A3	DATE: JAN 15	DRAWN: MR
CHKD:		
No. 14/03/01	REV.	

The Old Bakery, The Street,
 Purleigh, Chelmsford, Essex, CM3 6QL
 Tel: 01621 828266 Fax: 01621 828890