


# Appendix 1

Rev A  
Drawing Number 5118173-ATK-0701-A127-DR-C-0004  
Status S2

DO NOT SCALE

A1  
0 10 100

File: 5118173-ATK-0701-A127-DR-C-0004.dwg  
Date: Feb 20, 2013 - 4:45pm  
Plotted by: KELL9073

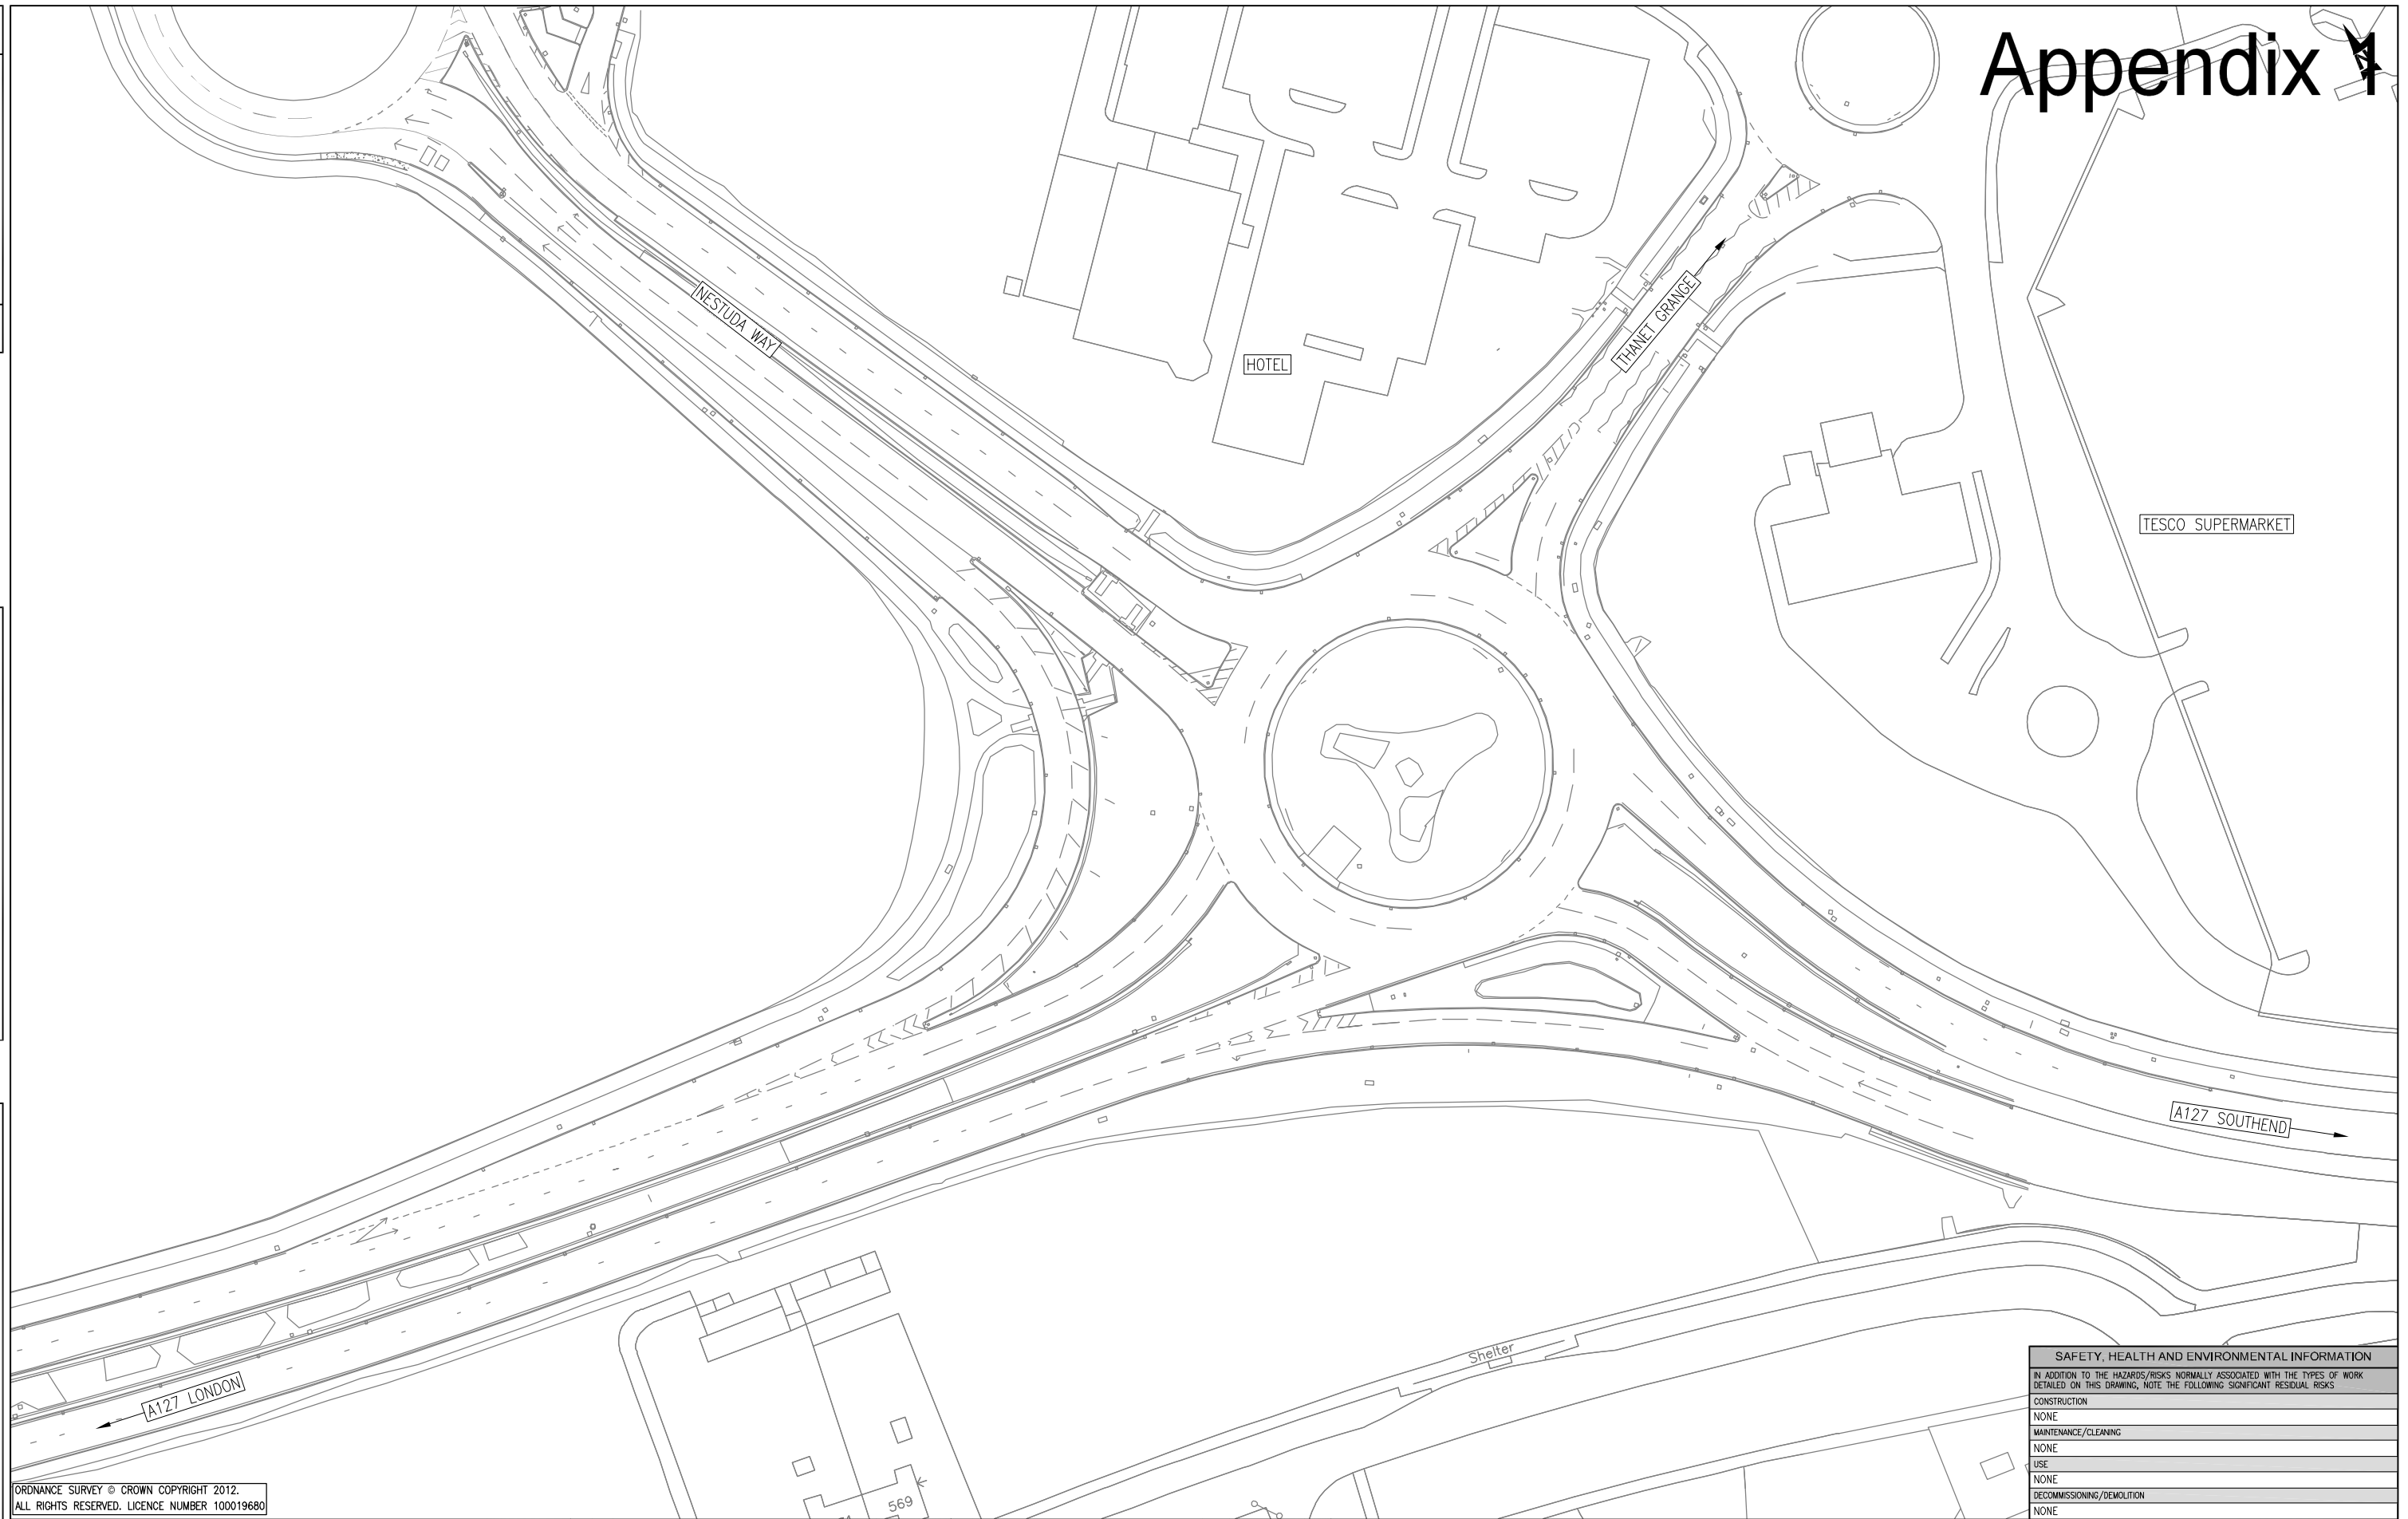

ORDNANCE SURVEY © CROWN COPYRIGHT 2012.  
ALL RIGHTS RESERVED. LICENCE NUMBER 100019680

SAFETY, HEALTH AND ENVIRONMENTAL INFORMATION	
IN ADDITION TO THE HAZARDS/RISKS NORMALLY ASSOCIATED WITH THE TYPES OF WORK DETAILED ON THIS DRAWING, NOTE THE FOLLOWING SIGNIFICANT RESIDUAL RISKS	
CONSTRUCTION	NONE
MAINTENANCE/CLEANING	NONE
USE	NONE
DECOMMISSIONING/DEMOLITION	NONE
Title	EXISTING LAYOUT

Stat	Rev	Purpose of Issue	Date	Auth	Rev	Description	By	Date	Chk'd	Auth
SD	A	FOR INFORMATION	20/02/13	PRM	A	ORIGINAL ISSUE				

**ATKINS**  
**Atkins Limited**  
 Consulting Engineers,  
 Threadneedle House  
 9-10 Market Road  
 Chelmsford, Essex, England,  
 CM1 1XA  
 Tel: (01245) 245245  
 Fax: (01245) 345010  
 www.atkinsglobal.com

Client  
  
 Southend-on-Sea Borough Council  
 Borough Council  
 Engineering, Planning and the Environment  
 Southend-on-Sea Borough Council  
 P.O. Box 9990, CH 1 6CQ, Essex, UK  
 Southend-on-Sea, Essex, SS16 2BQ

Project  
**A127/B1013 TESCO JUNCTION**

Sheet Size	Original Scale	Designed/Drawn	Checked	Authorised
<b>A1</b>	1:500	DK	DJG	PRM
Status	Drawing Number	Date	Date	Date
S2	5118173-ATK-0701-A127-DR-C-0004	20/02/13	20/02/13	20/02/13
Rev				