


# Appendix 2

Rev A  
Drawing Number 5118173-ATK-0701-A127-DR-C-0103  
Status S2

DO NOT SCALE

A3

File: 5118173-ATK-0701-A127-DR-C-0103.dwg  
Date: Oct 23, 2013 - 4:44pm  
Plotted by: KELL9073

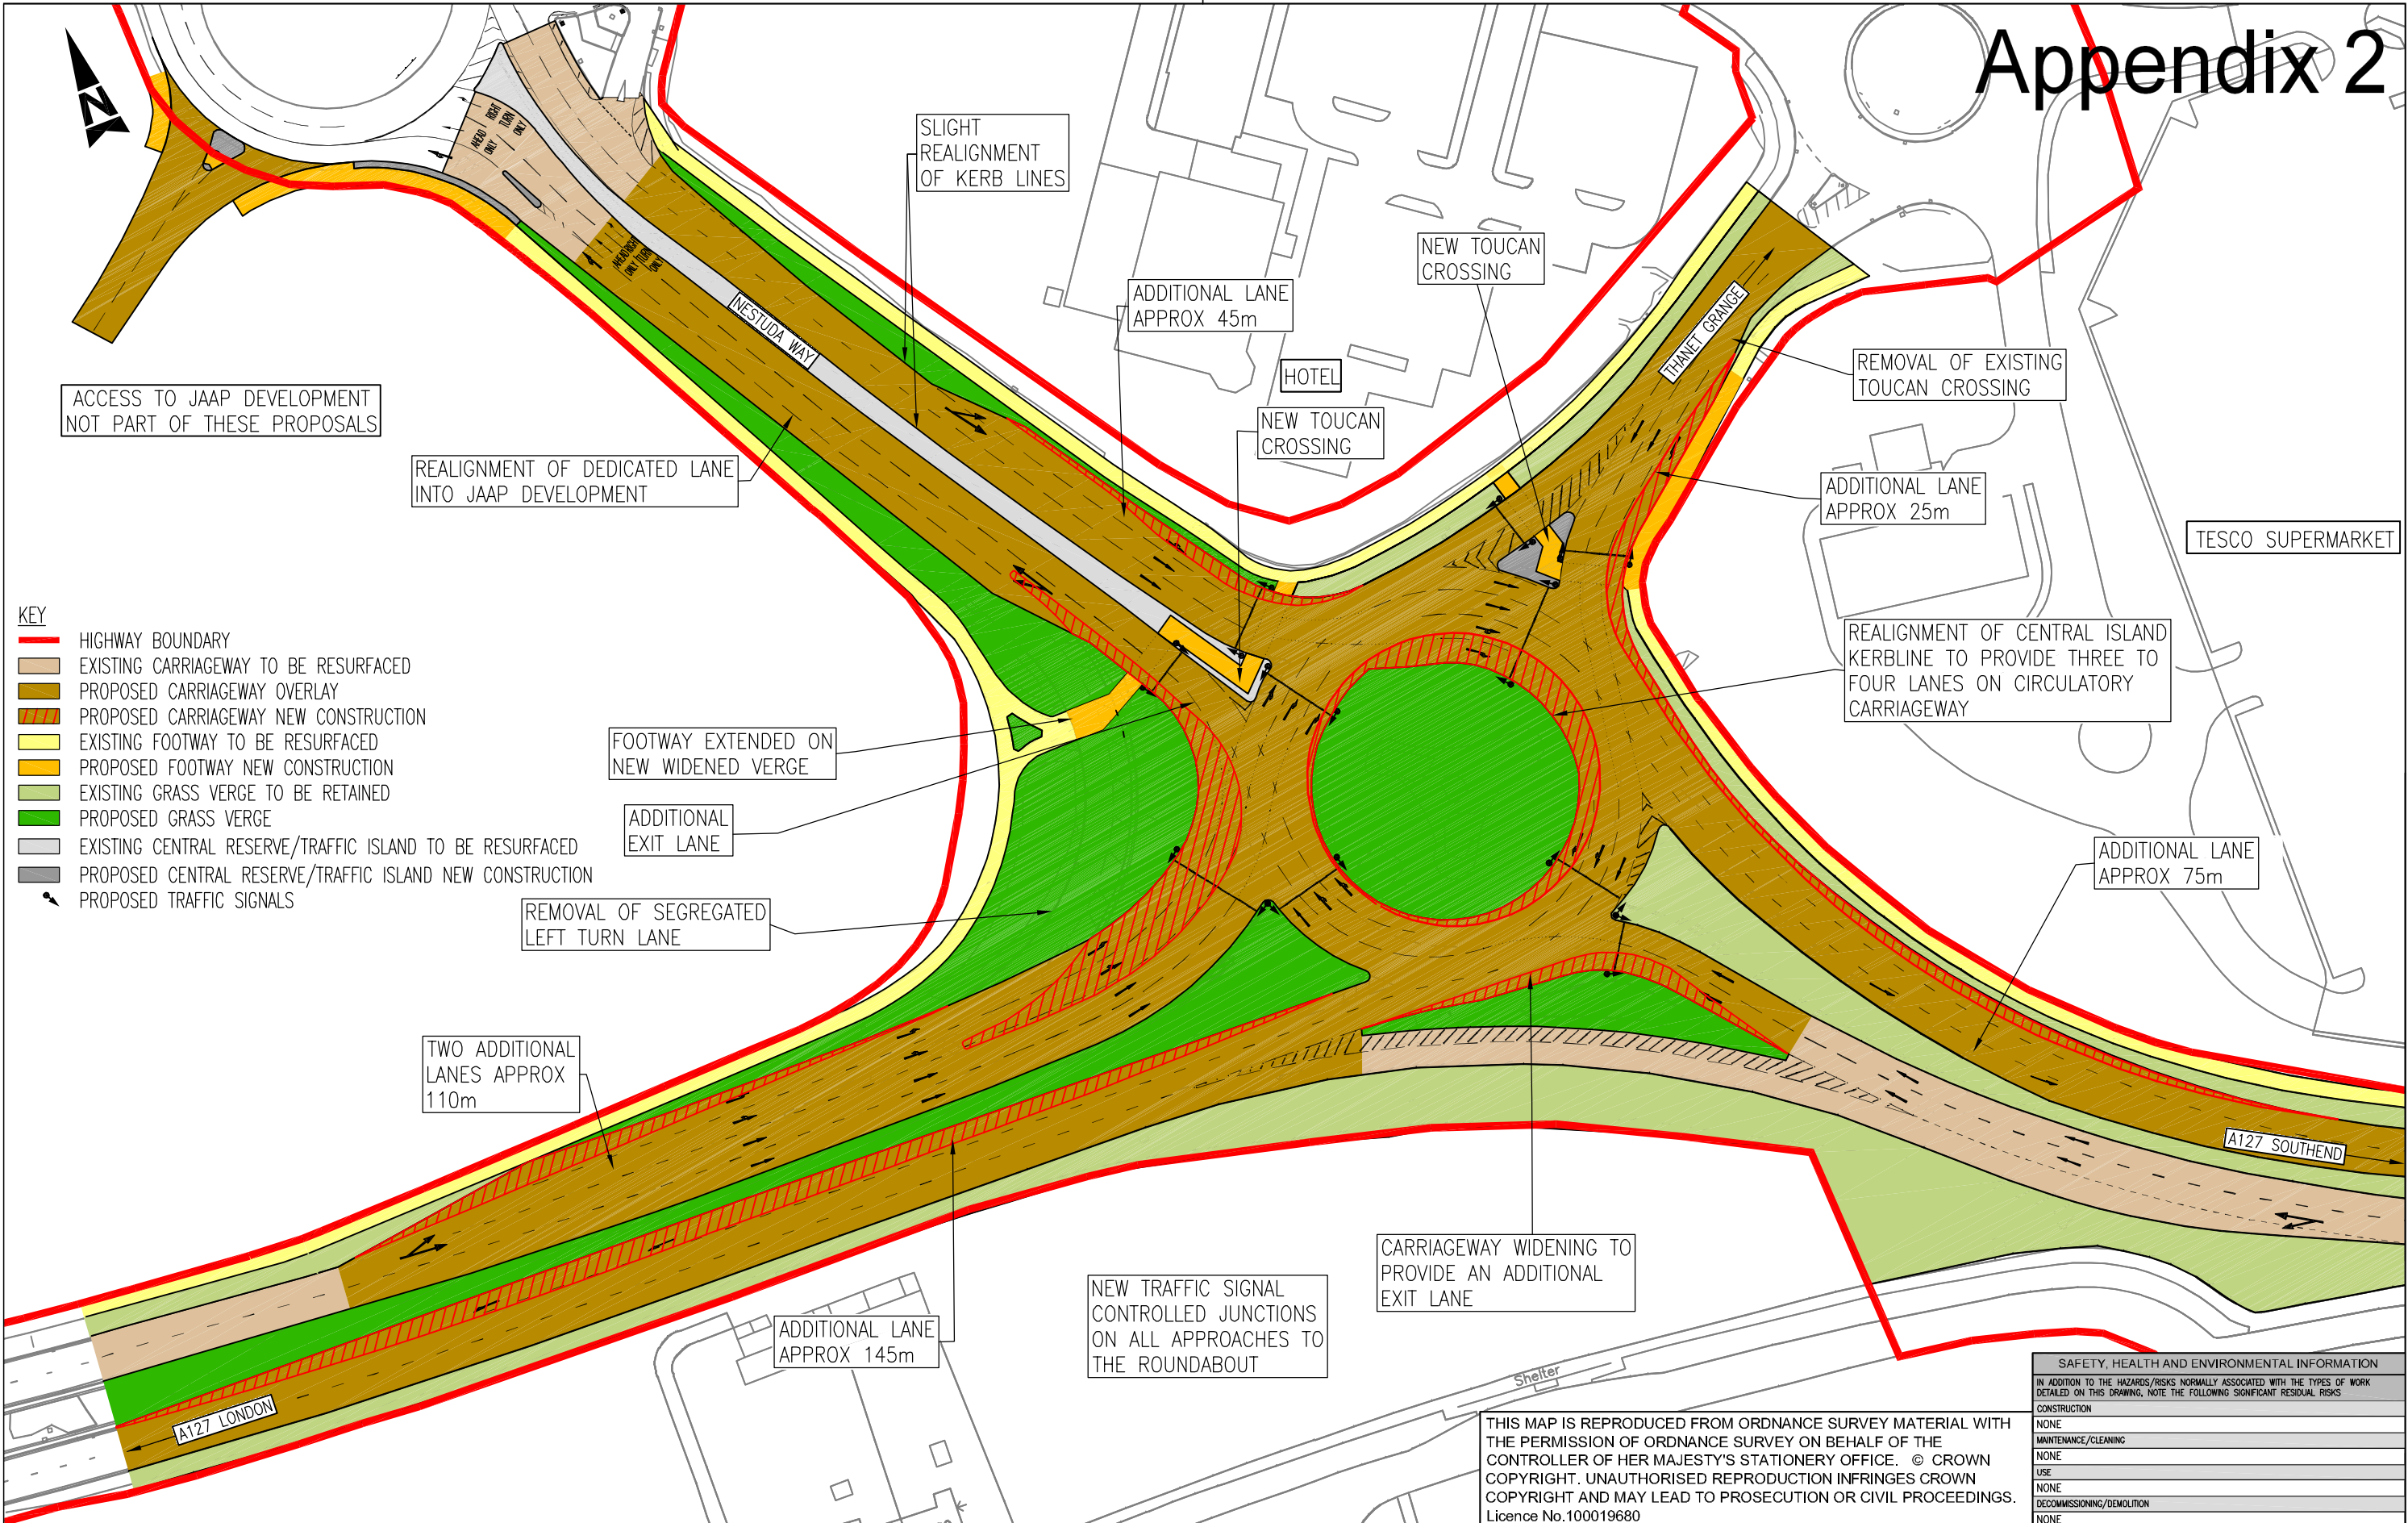

- KEY**
- HIGHWAY BOUNDARY
  - EXISTING CARRIAGEWAY TO BE RESURFACED
  - PROPOSED CARRIAGEWAY OVERLAY
  - PROPOSED CARRIAGEWAY NEW CONSTRUCTION
  - EXISTING FOOTWAY TO BE RESURFACED
  - PROPOSED FOOTWAY NEW CONSTRUCTION
  - EXISTING GRASS VERGE TO BE RETAINED
  - PROPOSED GRASS VERGE
  - EXISTING CENTRAL RESERVE/TRAFFIC ISLAND TO BE RESURFACED
  - PROPOSED CENTRAL RESERVE/TRAFFIC ISLAND NEW CONSTRUCTION
  - PROPOSED TRAFFIC SIGNALS

THIS MAP IS REPRODUCED FROM ORDNANCE SURVEY MATERIAL WITH THE PERMISSION OF ORDNANCE SURVEY ON BEHALF OF THE CONTROLLER OF HER MAJESTY'S STATIONERY OFFICE. © CROWN COPYRIGHT. UNAUTHORISED REPRODUCTION INFRINGES CROWN COPYRIGHT AND MAY LEAD TO PROSECUTION OR CIVIL PROCEEDINGS. Licence No.100019680

SAFETY, HEALTH AND ENVIRONMENTAL INFORMATION	
IN ADDITION TO THE HAZARDS/RISKS NORMALLY ASSOCIATED WITH THE TYPES OF WORK DETAILED ON THIS DRAWING, NOTE THE FOLLOWING SIGNIFICANT RESIDUAL RISKS	
CONSTRUCTION	NONE
MAINTENANCE/CLEANING	NONE
USE	NONE
DECOMMISSIONING/DEMOLITION	NONE

Stat	Rev	Purpose of Issue	Date	Auth	Rev	Description	SEE	TITLE	BLOCK
S2	A	FOR INFORMATION			A	ORIGINAL ISSUE			

**ATKINS**  
Atkins Limited  
Consulting Engineers,  
Threadneedle House  
9-10 Market Road  
Chelmsford, Essex, England,  
CM1 1XA  
Tel: (01245) 245245  
Fax: (01245) 345010  
www.atkinsglobal.com

Client: Southend-on-Sea Borough Council  
Project: A127/B1013 TESCO JUNCTION  
©

Title		Option 3 FULL SIGNALISATION AND PHYSICAL AMENDMENTS TO EXISTING LAYOUT	
Sheet Size	Original Scale	Designation	Checked
A3	1:1000	15/03/13	
Status	Drawing Number	Date	Rev
S2	5118173-ATK-0701-A127-DR-C-0103		A