


Appendix 1

PROPOSED HACKNEY CARRIAGE STAND CROWSTONE ROAD

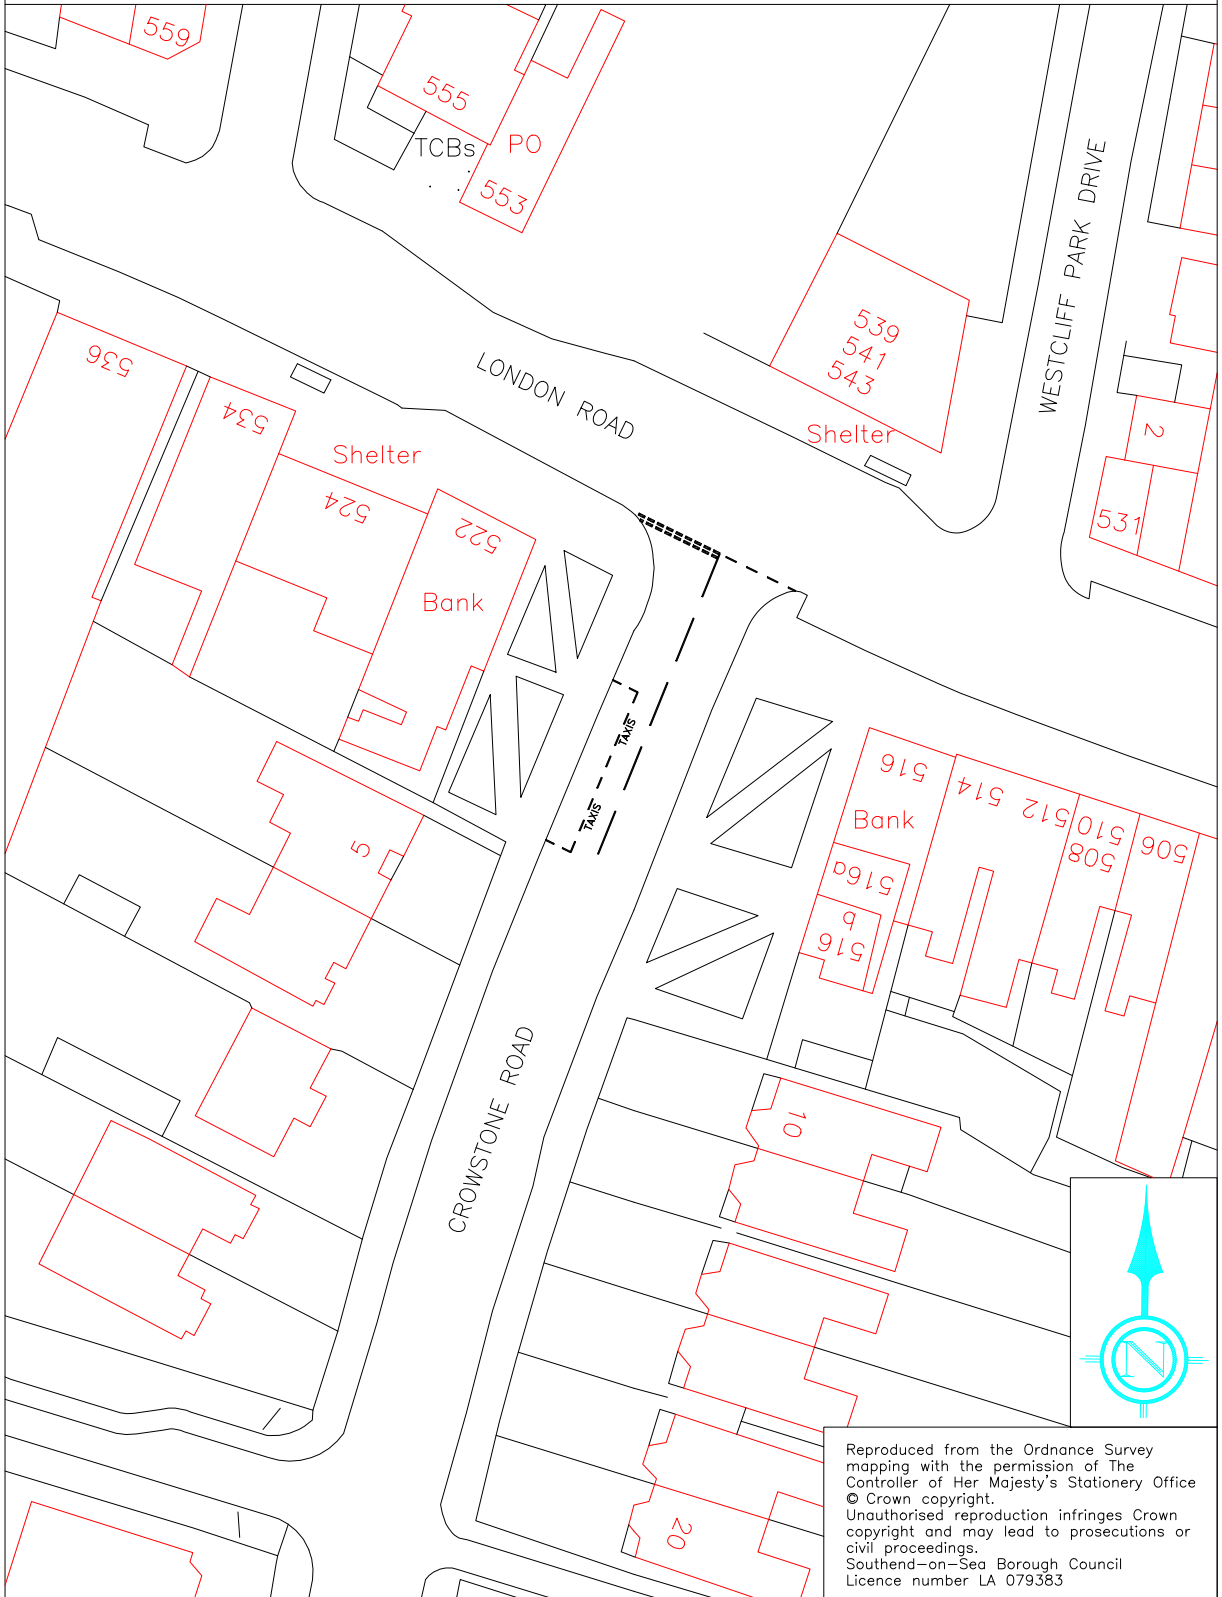

Reproduced from the Ordnance Survey mapping with the permission of The Controller of Her Majesty's Stationery Office
© Crown copyright.
Unauthorised reproduction infringes Crown copyright and may lead to prosecutions or civil proceedings.
Southend-on-Sea Borough Council
Licence number LA 079383