


N - Notice Board (at Park Entrance)

32 x Resident Car Parking Space

19 x Visitors Car Parking Space

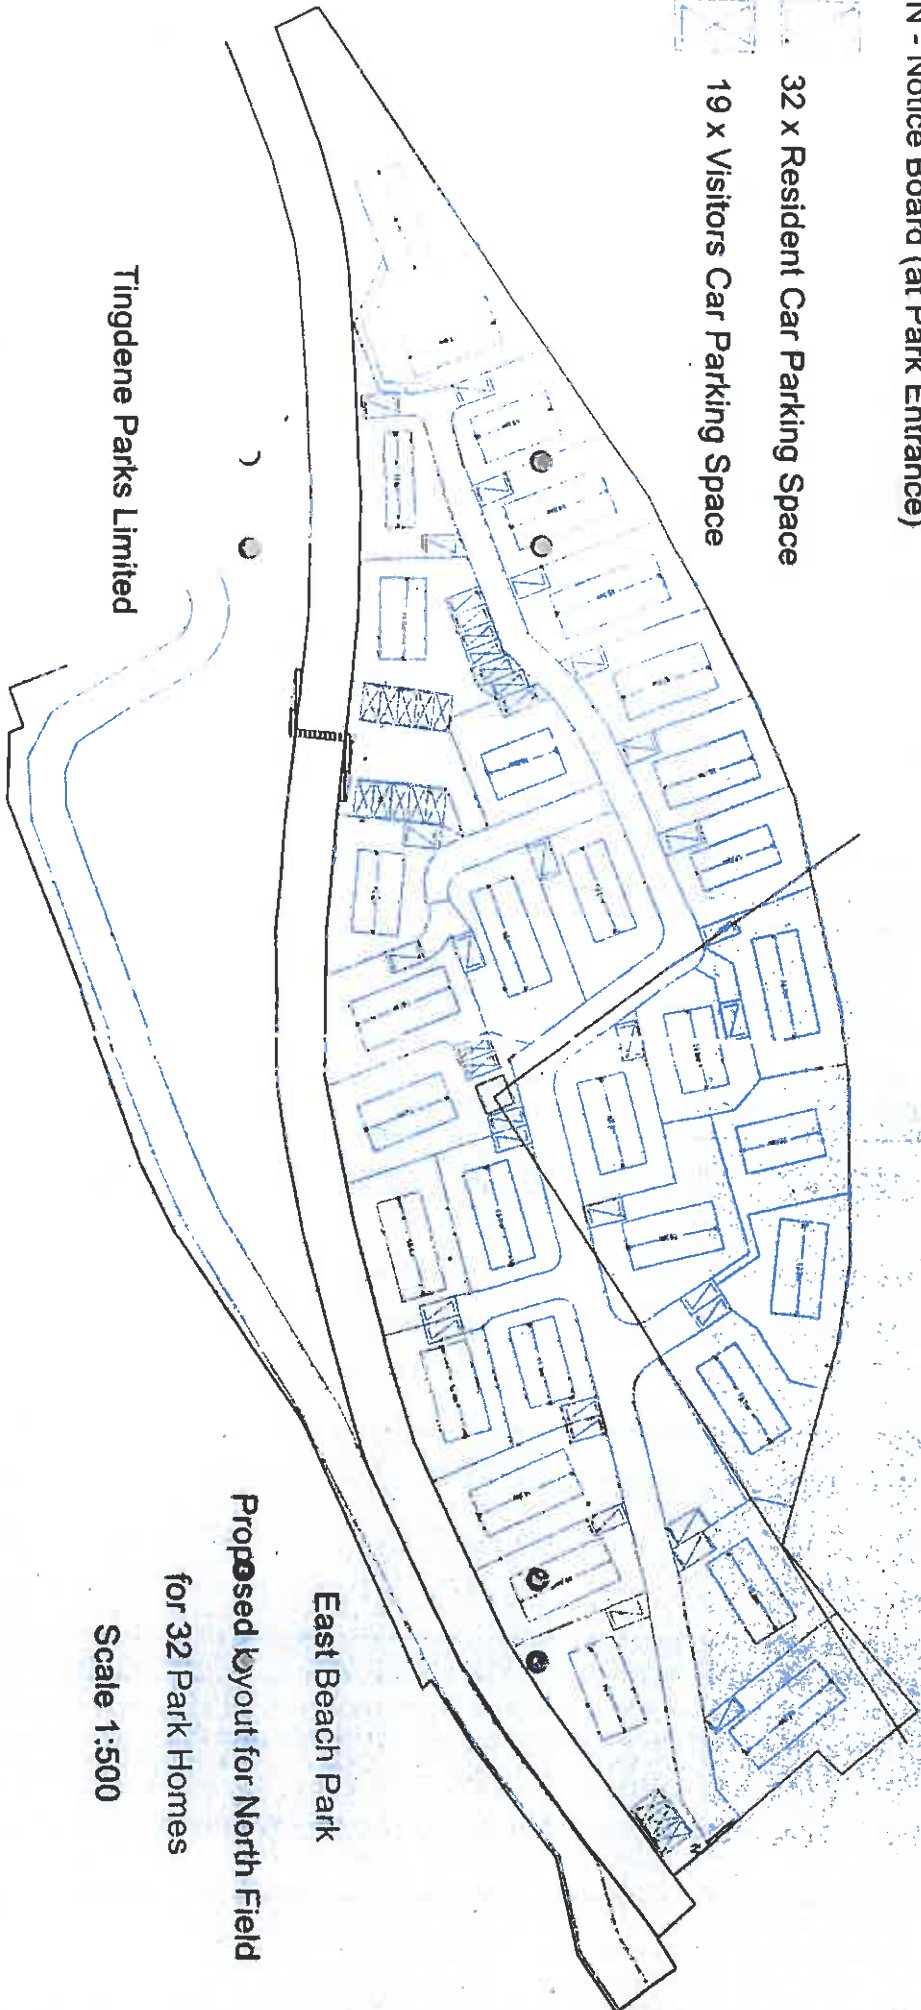

Tingdene Parks Limited

East Beach Park

Proposed layout for North Field

for 32 Park Homes

Scale 1:500