

Southend on Sea Borough Council

Enterprise, Tourism
and the Environment
PO Box 5560, Civic Centre
Victoria Avenue, Southend on Sea,
SS2 6ZQ

Project Title: VICTORIA ENVIRONMENTAL ROOM -
NORTH ROAD IMPROVEMENT SCHEME

Date: 18/11/2008

Drawing Title:
**LOCATION OF SPEED CUSHIONS IN
NORTH ROAD**

Scale/Project No.
TH/P/6001

Scale:
NTS

Designed
TDS

Drawn by
TDS

Checked by
BC

Approved by
DM

Drawing Number
CE 5017/40 /

Drawing Status


Preliminary

X

Tender

Working

As Constructed

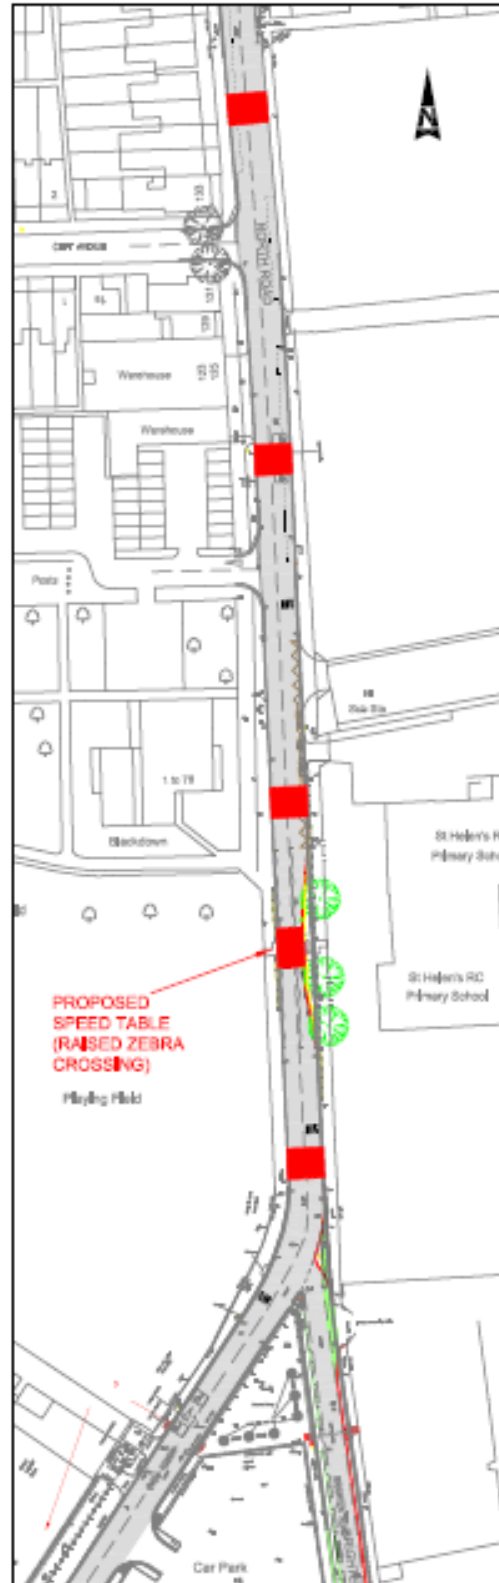

KEY

SPEED CUSHION TO REDUCE TRAFFIC SPEED

Southend on Sea Borough Council

Enterprise, Tourism
and the Environment
PO Box 5560, Civic Centre
Victoria Avenue, Southend on Sea,
SS2 6ZQ

Project Title VICTORIA ENVIRONMENTAL ROOM -
NORTH ROAD IMPROVEMENT SCHEME

Date 18/11/2008

Drawing Title
**LOCATION OF SPEED CUSHIONS IN
CHELMSFORD AVENUE**

Quality Project No.
TH/P/6001

Scale
NTS

Designed by TDS
Drawn by TDS
Checked by BC
Approved by DM

Drawing Number
CE 5017/41 /

Drawing Status


Preliminary


X

Tender

Working

As Constructed

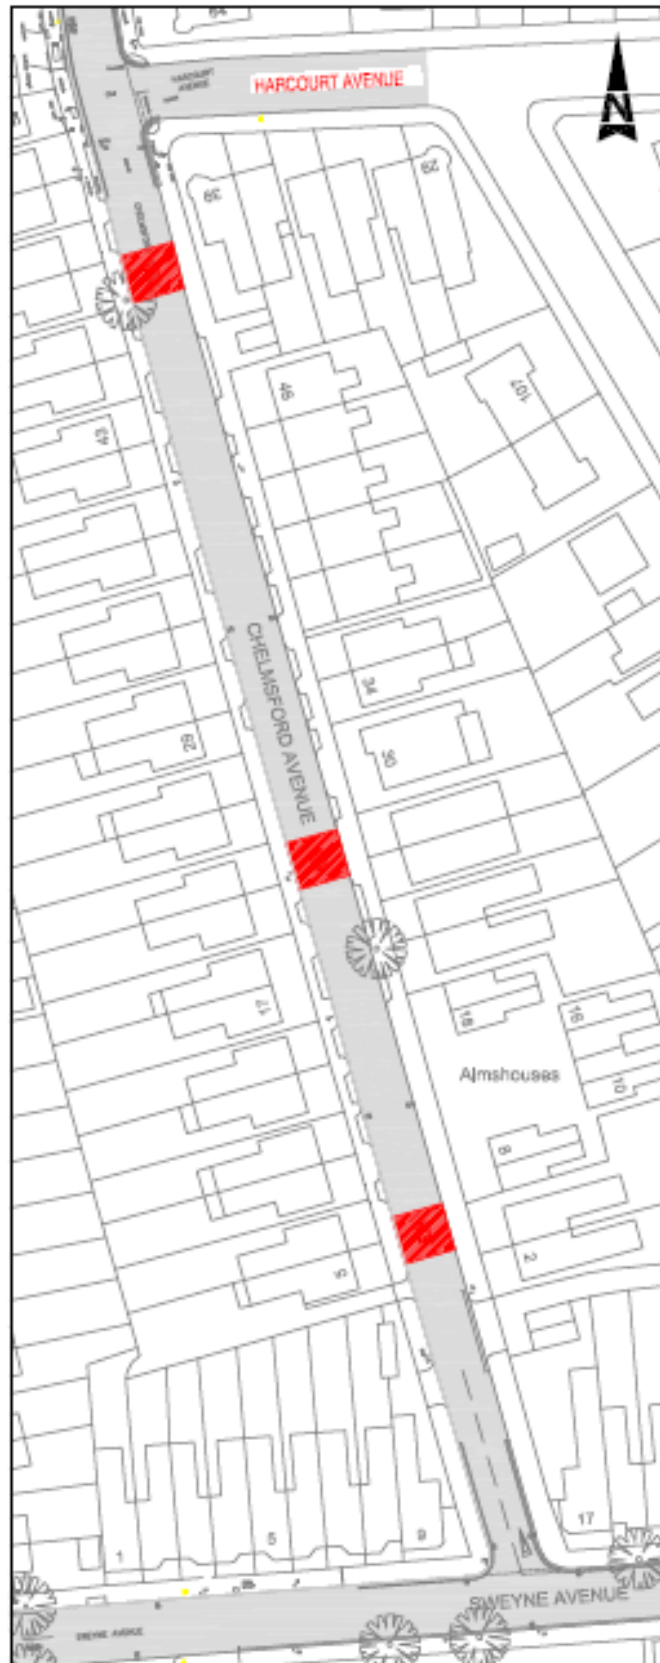

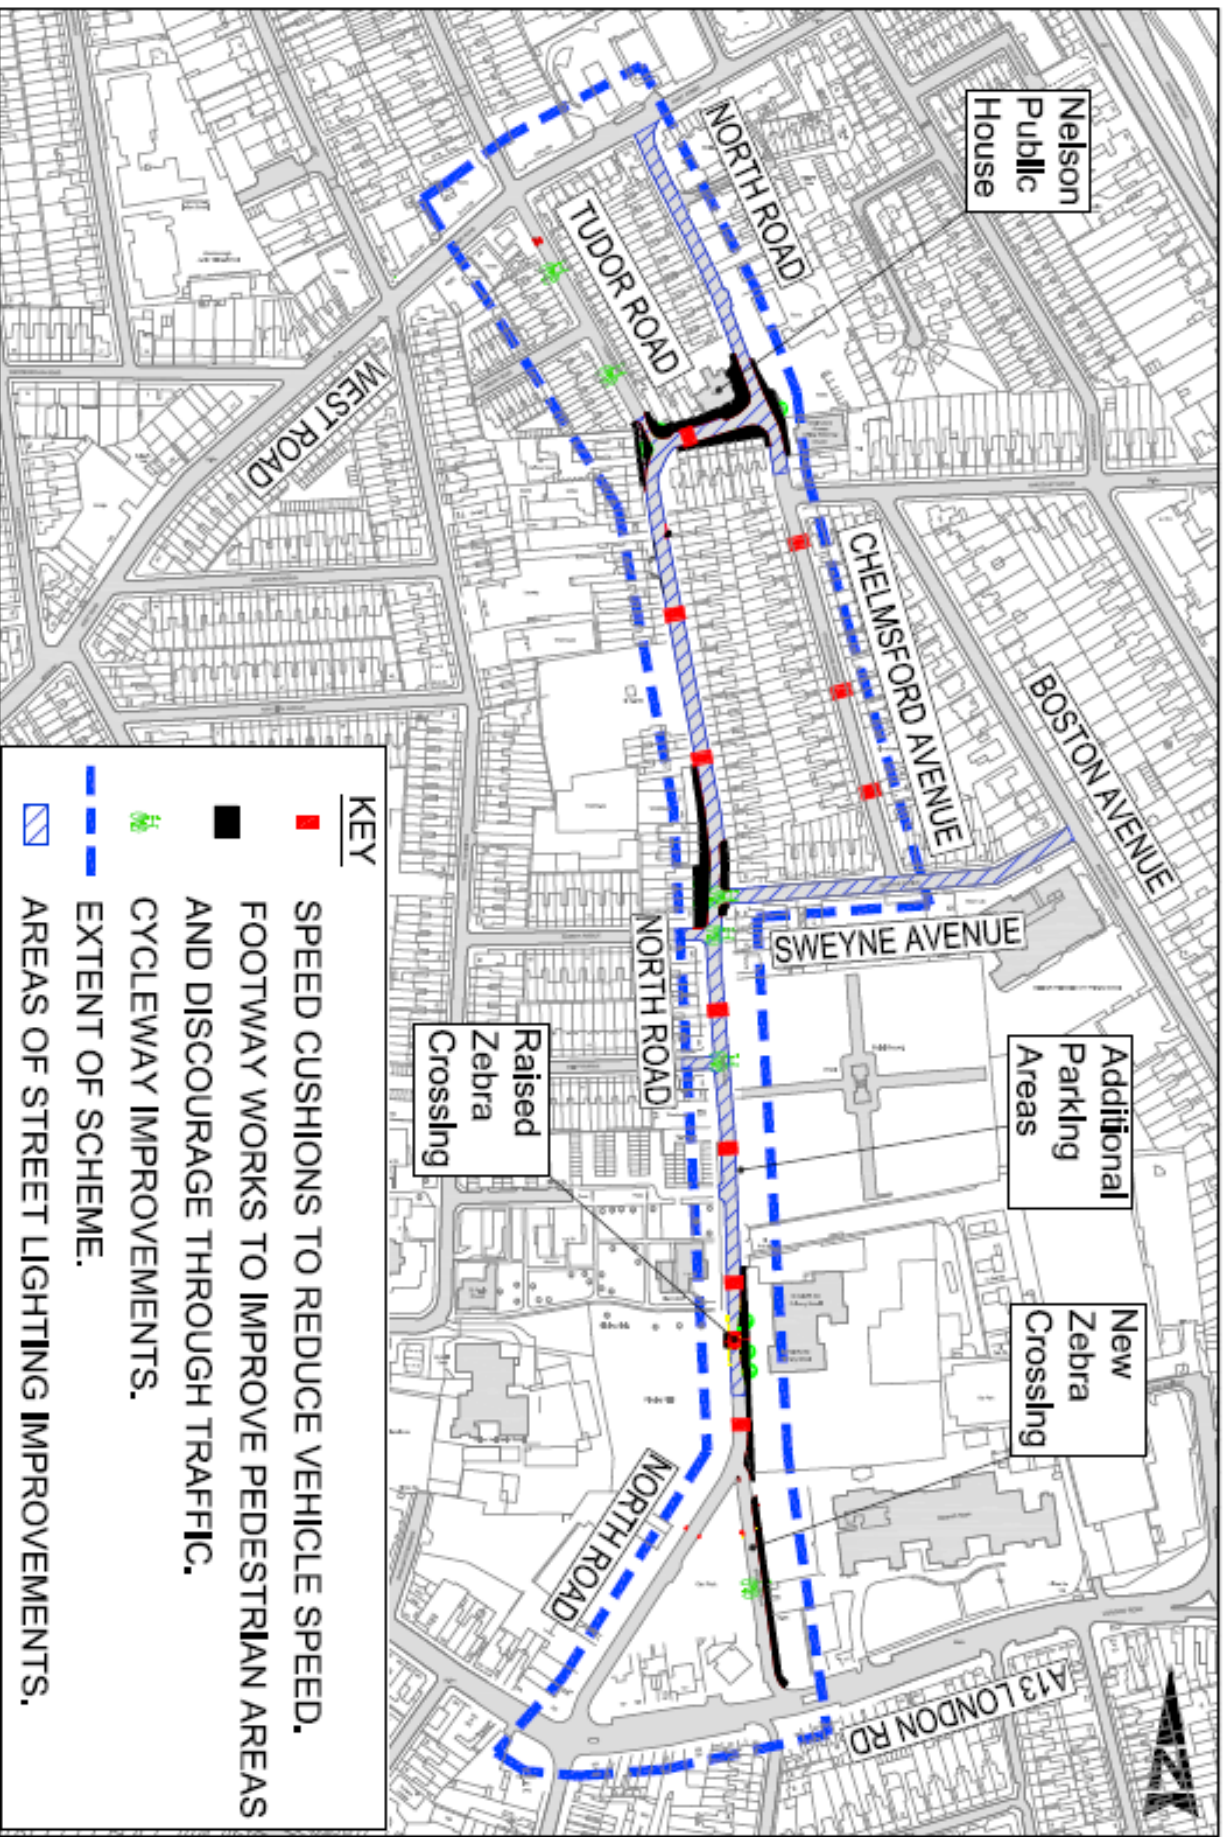

© 2008 City of London Corporation
London No. 1001 000

THE BOROUGH OF SOUTHEND-ON-SEA
(Various Roads)(Consolidation of Moving Traffic and Speed Limit) Order 2006
(AMENDMENT NO. 4) ORDER 2008



Road Traffic Regulation Act 1984

The Southend-on-Sea Borough Council proposes to make an Order under Sections 1, 2, 4, 38 and 84 (and part IV of Schedule 9) of the Road Traffic Regulation Act 1984 ("the Act"), and of all other enabling powers, and after consultation with the Chief Officer of Police in accordance with Part III of Schedule 9 to the Act, the effect of which will amend the above-mentioned Consolidation Order by the adding and removing the items listed in the Schedule below thereby, introducing one-way street traffic flows.

A copy of the proposed Order, a map showing the roads to which the Order relates and a statement of the Council's reasons for proposing to make the Order may be inspected at the Contact Centre on the ground floor of the Civic Centre (address below) during normal office hours.

Objections to the proposals, together with the grounds on which they are made, must be sent in writing to me at the address below by no later than 15th December 2008.

All written representations received concerning traffic regulation Orders are public documents that may be inspected by any person on demand.

R TINLIN
Chief Executive & Town Clerk

Civic Centre, Victoria Avenue,
Southend-on-Sea, Essex. SS2 6ER

Dated: 24th November 2008

Schedule

- (i) **The Southend-on-Sea Borough Council (Various Roads)**
(Consolidation of Moving Traffic and Speed Limit Order 2006
(as amended) – Schedule 11 One Way Streets

One-Way Street Except Pedal Cycles

Road	Description and length of Road	Direction of Permitted Movement
Tudor Road	From a point 22.5 metres south-east of its junction with West Road to its junction with North Road except for pedal cycles	South eastwards

- (ii) **Revocations Existing One-way**

Schedule 2 page 12 of 14 item no 3525 Tudor Road Westcliff on Sea

SOUTHEND-ON-SEA BOROUGH COUNCIL



ROAD TRAFFIC REGULATION ACT 1984 Section 23 Pedestrian Crossings

NOTICE IS HEREBY GIVEN that the Southend-on-Sea Borough Council, in accordance with the scheme for the establishment of crossings for foot passengers in the Borough of Southend-on-Sea, pursuant to Section 23 of the Road Traffic Regulation Act 1984, proposes to establish an uncontrolled ("Zebra") crossing at the following location(s):-

In Brighten Road, approximately 22.5 metres south of the centre-line of the entrance/egress of the Nazareth House Residential Care Home, measured to the centre line of the proposed uncontrolled (zebra) crossing point.

Zig-zag lines to be marked on carriageway, adjacent to east and west kerblines of Brighten Road, 8 no. markings to the north of zebra crossing, a distance of 19.5 metres north of crossing centre-line and 2 no. markings to the south, a distance of 7.5 metres south of crossing centre-line.

A plan showing the exact location of the crossing may be inspected at the Council's Customer Contact Centre, Civic Centre (address below) during normal office hours.

Written comments on these proposals will be public documents that may be inspected by any person on demand.

R TINLIN
Chief Executive & Town Clerk

Civic Centre, Victoria Avenue,
Southend-on-Sea, Essex. SS2 6ER

Dated: 24th November 2008

Southend-on-Sea Borough Council

Enterprise Tourism and the Environment

Andy Lewis – Corporate Director



Your ref: Direct Dial: 01702 215649
Our ref: TH/P/6001/TS/RACB Fax No: 01702 339607
Contact name: Mr Terry Stokes E-mail: doeta@southend.gov.uk
Date: 21st November 2008

The Occupier,

Dear Sir/Madam,

Ref: Victoria Environmental Room – North Road Improvement Scheme Proposals

You may recall that the Borough Council consulted local residents and businesses on proposals to introduce speed cushions, new pedestrian crossing facilities, improved street lighting and cycleway improvements in your area in September this year. The principle of the scheme was generally well supported. The proposed scheme has now been modified to take account of the main issues raised during the consultation exercise and includes the following main features.

- Speed cushions to reduce traffic speed along North Road
- Speed cushions in Chelmsford Avenue
- At any time waiting restrictions
- Additional parking areas
- Street lighting improvements
- Cycleway improvements

The Council is currently undertaking statutory consultation on the traffic orders necessary to implement the scheme. Copies of the statutory notices relating to the proposals are attached. The Council would welcome your support for the scheme which it believes will improve the safety and environment of the North Road Area. However, should you wish to object to any of the proposals you have the right to do so in accordance with the procedures set out in the attached notices.

Yours faithfully,

Richard Backhouse
Team Leader
Transport Programmes

Enc:

THE BOROUGH OF SOUTHEND-ON-SEA
((Various Roads)(Consolidation of Waiting Restrictions) Order 2006)
(AMENDMENT NO.8) ORDER 2008



Road Traffic Regulation Act 1984

The Southend-on-Sea Borough Council proposes to make an Order under Sections 1, 2, 4, 32, 35 and 84 (and part IV of Schedule 9) of the Road Traffic Regulation Act 1984 ("the Act"), and of all other enabling powers, and after consultation with the Chief Officer of Police in accordance with Part III of Schedule 9 to the Act, the effect of which will amend the above-mentioned Order as amended by the adding and removing the items listed in the Schedules below thereby introducing and amending the lengths of waiting restrictions in various roads at the locations described.

A copy of the proposed Order, a map showing the roads to which the Order relates and a statement of the Council's reasons for proposing to make the Order may be inspected at the Contact Centre on the ground floor of the Civic Centre (address below) during normal office hours.

Objections to the proposals, together with the grounds on which they are made, must be sent in writing to the Corporate Director of Enterprise Tourism and the Environment at the address below by no later than 15th December 2008.

All written representations received concerning traffic regulation Orders are public documents that may be inspected by any person on demand.

R TINLIN
 Chief Executive & Town Clerk

Civic Centre, Victoria Avenue,
 Southend-on-Sea, Essex. SS2 6ER

Dated: 24th November 2008

SCHEDULE 1 – Additions

- (i) **The Borough of Southend-on-Sea (Various Roads) (Consolidation of Waiting Restrictions) Order 2006 – (as amended) Schedule 1 No Waiting at Anytime**

<u>Road</u>	<u>Description</u>	<u>Side of Road</u>	<u>Hours of Prohibition</u>
North Road	From a point 6m south of the common boundary of Nos 79 & 74/76 North Road southwards for a distance of 42m	East	24 Hours Daily
North Road	From a point opposite the common boundary of 129 & 131 North Road southwards for 203m	West	24 Hours Daily
North Road	From a point 0.5m south of the common boundary of Nos 157 & 159 North Road northwards to a point opposite the common boundary of Nos 233 & 235 North Road	North Western	24 Hours Daily

SOUTHEND-ON-SEA BOROUGH COUNCIL



**HIGHWAYS ACT 1980
Sections 90A-F – Construction of Road Humps**

NOTICE IS HEREBY GIVEN that the Southend-on-Sea Borough Council in exercise of its powers under Section 90 A-F of the Highways Act 1980, proposes to construct road humps, which will take the form of speed cushions at the locations and in accordance with the dimensions set out in the Schedule below.

A plan showing the exact situation of the humps may be inspected at the Contact Centre on the Ground Floor of the Civic Centre, Victoria Avenue, Southend-on-Sea, between normal office hours. Any objections to the proposals must be sent in writing to the Corporate Director of Enterprise, Tourism and the Environment at the address below by no later than 15th December 2008

Written comments on these proposals will be public documents that may be inspected by any person on demand.

R TINLIN
Chief Executive & Town Clerk

Civic Centre,
Southend-on-Sea,

Dated: 24th November 2008

Schedule

Road name: Chelmsford Avenue

Dimensions of the speed cushions are:

Length along the highway to be 2.5m
Width across the highway to be 1.8m
Height to be 75mm

Locations of the speed cushions are as shown on the attached drawing no. CE5017/42

This Notice forms part of a larger advertisement the full details of which may be viewed at the above address.

SOUTHEND-ON-SEA BOROUGH COUNCIL



**HIGHWAYS ACT 1980
Sections 90A-F – Construction of Road Humps**

NOTICE IS HEREBY GIVEN that the Southend-on-Sea Borough Council in exercise of its powers under Section 90 A-F of the Highways Act 1980, proposes to construct road humps, which will take the form of speed cushions at the locations and in accordance with the dimensions set out in the Schedule below.

A plan showing the exact situation of the humps may be inspected at the Contact Centre on the Ground Floor of the Civic Centre, Victoria Avenue, Southend-on-Sea, between normal office hours. Any objections to the proposals must be sent in writing to the Corporate Director of Enterprise, Tourism and the Environment at the address below by no later than 15th December 2008

Written comments on these proposals will be public documents that may be inspected by any person on demand.

R TINLIN
Chief Executive & Town Clerk

Civic Centre,
Southend-on-Sea,

Dated: 24th November 2008

Schedule

Road name: North Road

Dimensions of the speed cushions are:

Length along the highway to be 2.5m
Width across the highway to be 1.1m, 1.6m and 1.8m
Height to be 75mm

Locations of the speed cushions are as shown on the attached drawing no. CE5017/42

This Notice forms part of a larger advertisement the full details of which may be viewed at the above address.