


# Appendix 1

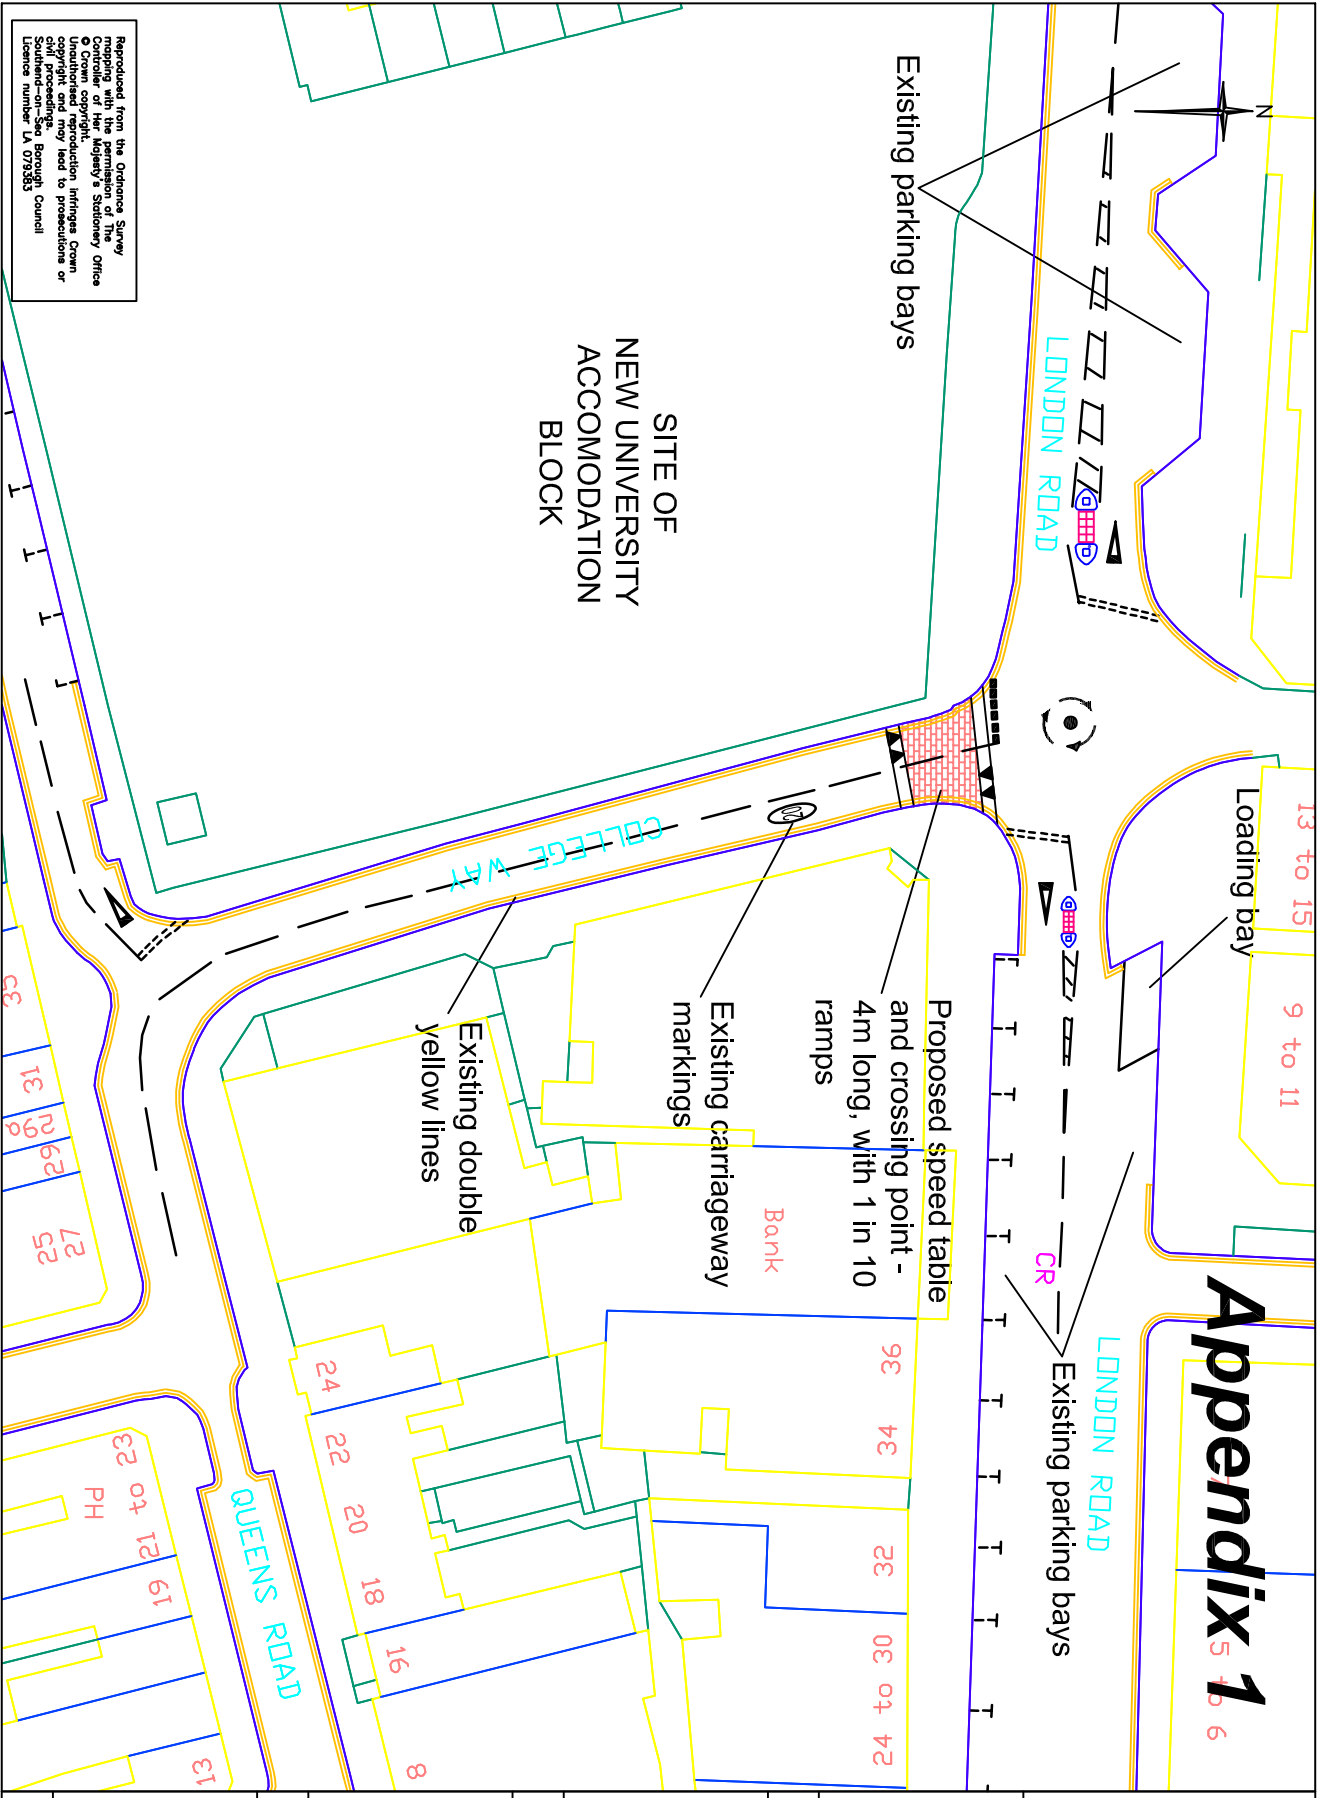

SITE OF  
NEW UNIVERSITY  
ACCOMODATION  
BLOCK

Reproduced from the Ordnance Survey maping with the permission of The Controller of Her Majesty's Stationery Office  
© Crown copyright. Reproduction infringes Crown copyright and may lead to prosecutions or civil proceedings.  
Southern-on-Sea Borough Council  
License number LA 079385

Project Title		Traffic Calming in College Way	
Drawing Title		Traffic & Parking WP&CC 21 Sept 09	
Designed		pdx	
Drawn by		pdx	
Checked by		Working	
Approved by		As Constructed	
Drawing Number		CE4914/44 /	
Quality Project No.		00000/00	
Scales			
Date			

**Southern on Sea Borough Council**  
Enterprise, Tourism  
and the Environment  
PO Box 5560, Civic Centre  
Victoria Avenue, Southern on Sea,  
SS2 6ZQ

Drawing Status: Preliminary