


Southend on Sea Borough Council Department of Enterprise, Tourism and the Environment PO Box 5560, Civic Centre Victoria Avenue, Southend on Sea, SS2 6ZQ	Project Title Safety Improvements in Thorpe Hall Avenue			Date 211209
	Drawing Title Installation of Zebra Crossings Thorpe Hall Avenue near Thorpe Esplanade			Quality Project No. 00000/00
	Designed pdh	Drawn by pdh	Checked by	Approved by
				Scales nts
				Drawing Number CE 5004/26 /

Drawing Status	Preliminary		Tender		Working		As Constructed
-----------------------	-------------	--	--------	--	---------	--	----------------

Appendix 1

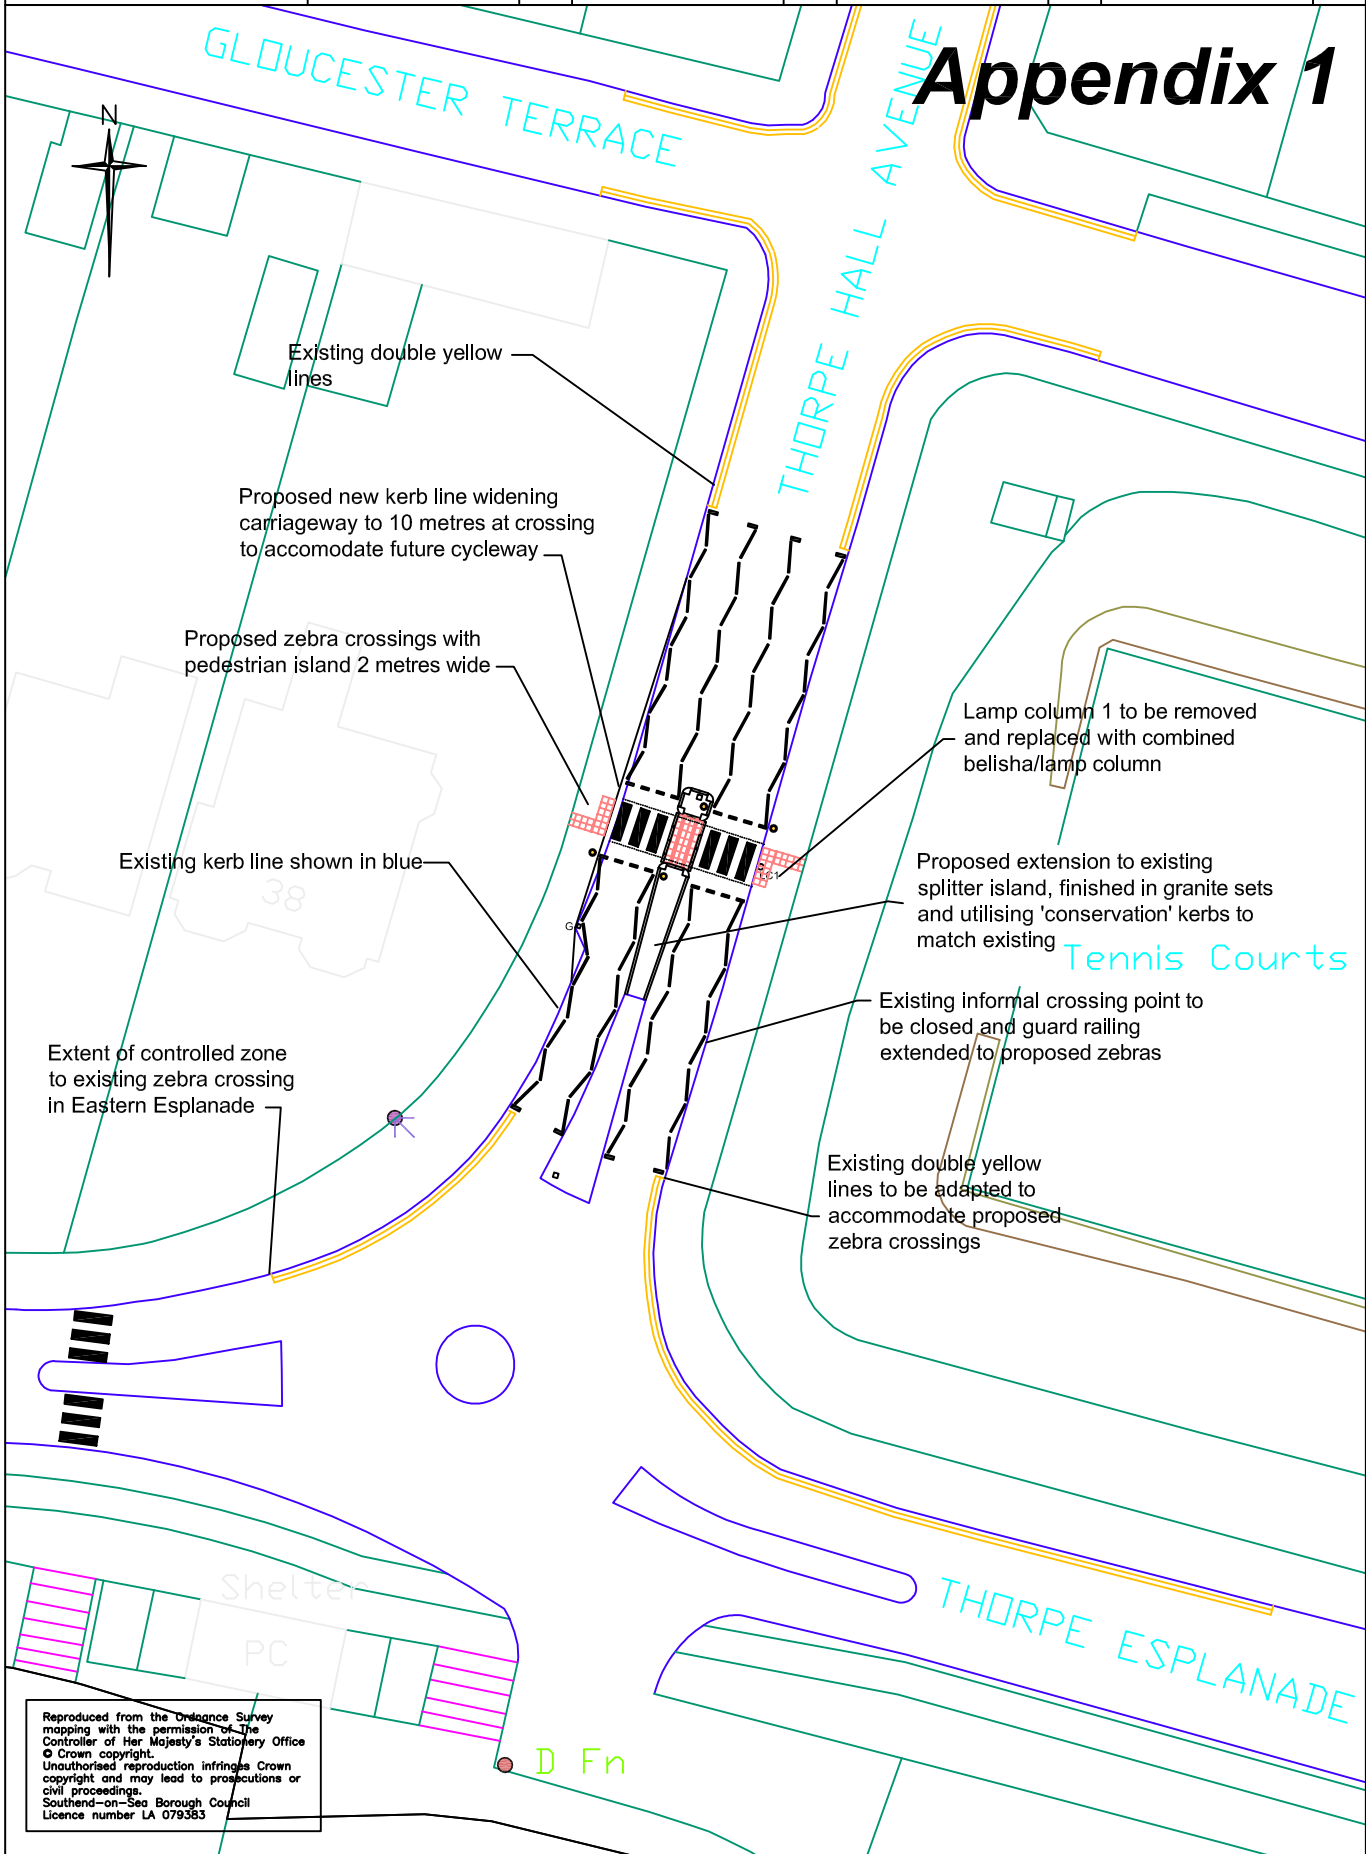

Reproduced from the Ordnance Survey
 mapping with the permission of The
 Controller of Her Majesty's Stationery Office
 © Crown copyright.
 Unauthorised reproduction infringes Crown
 copyright and may lead to prosecutions or
 civil proceedings.
 Southend-on-Sea Borough Council
 Licence number LA 079383