




# Appendix 1

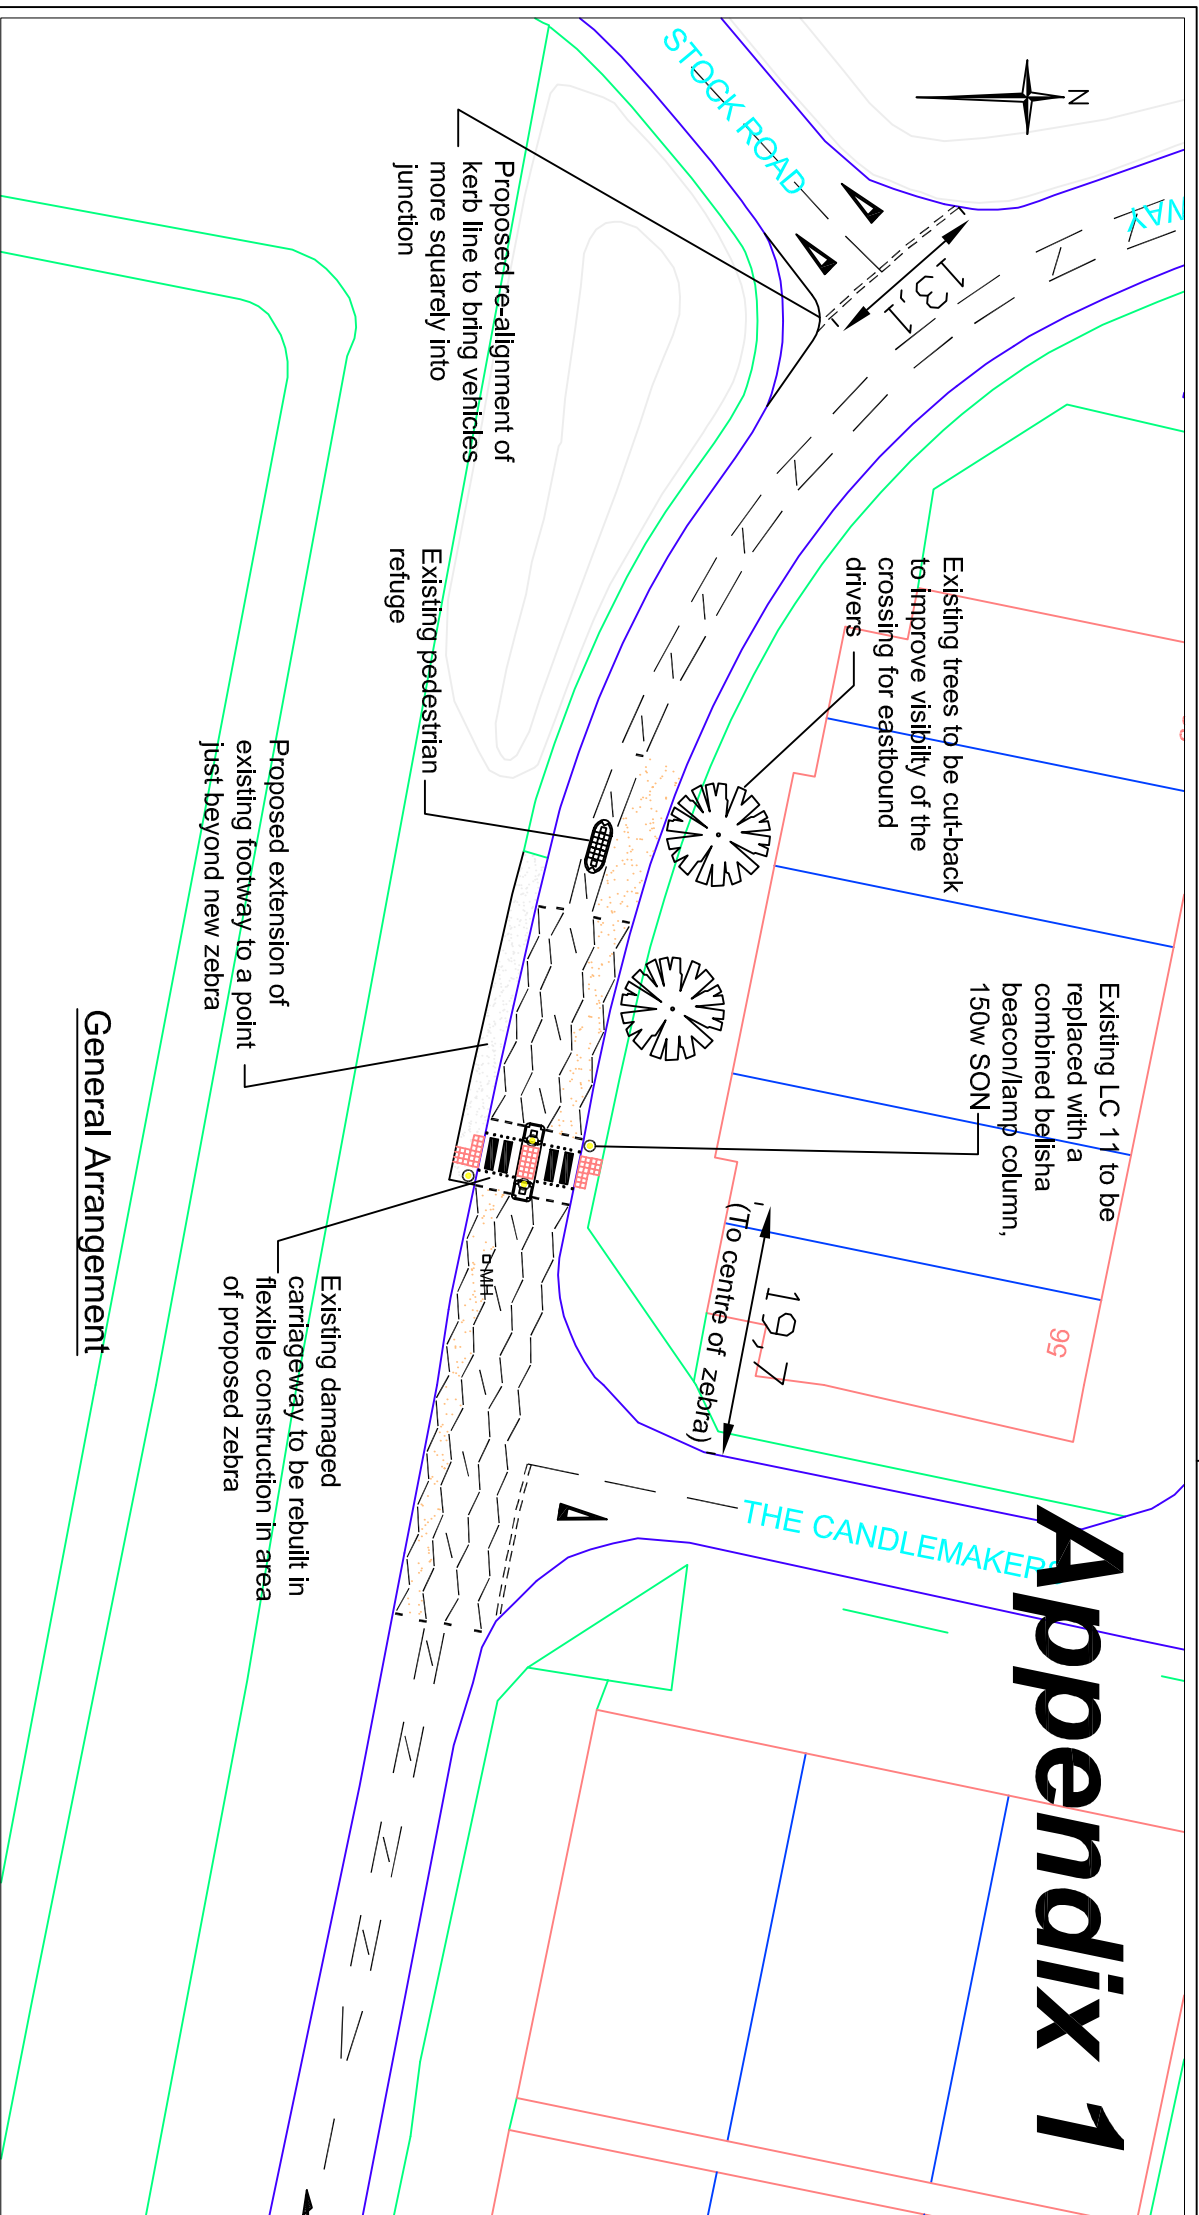

## General Arrangement

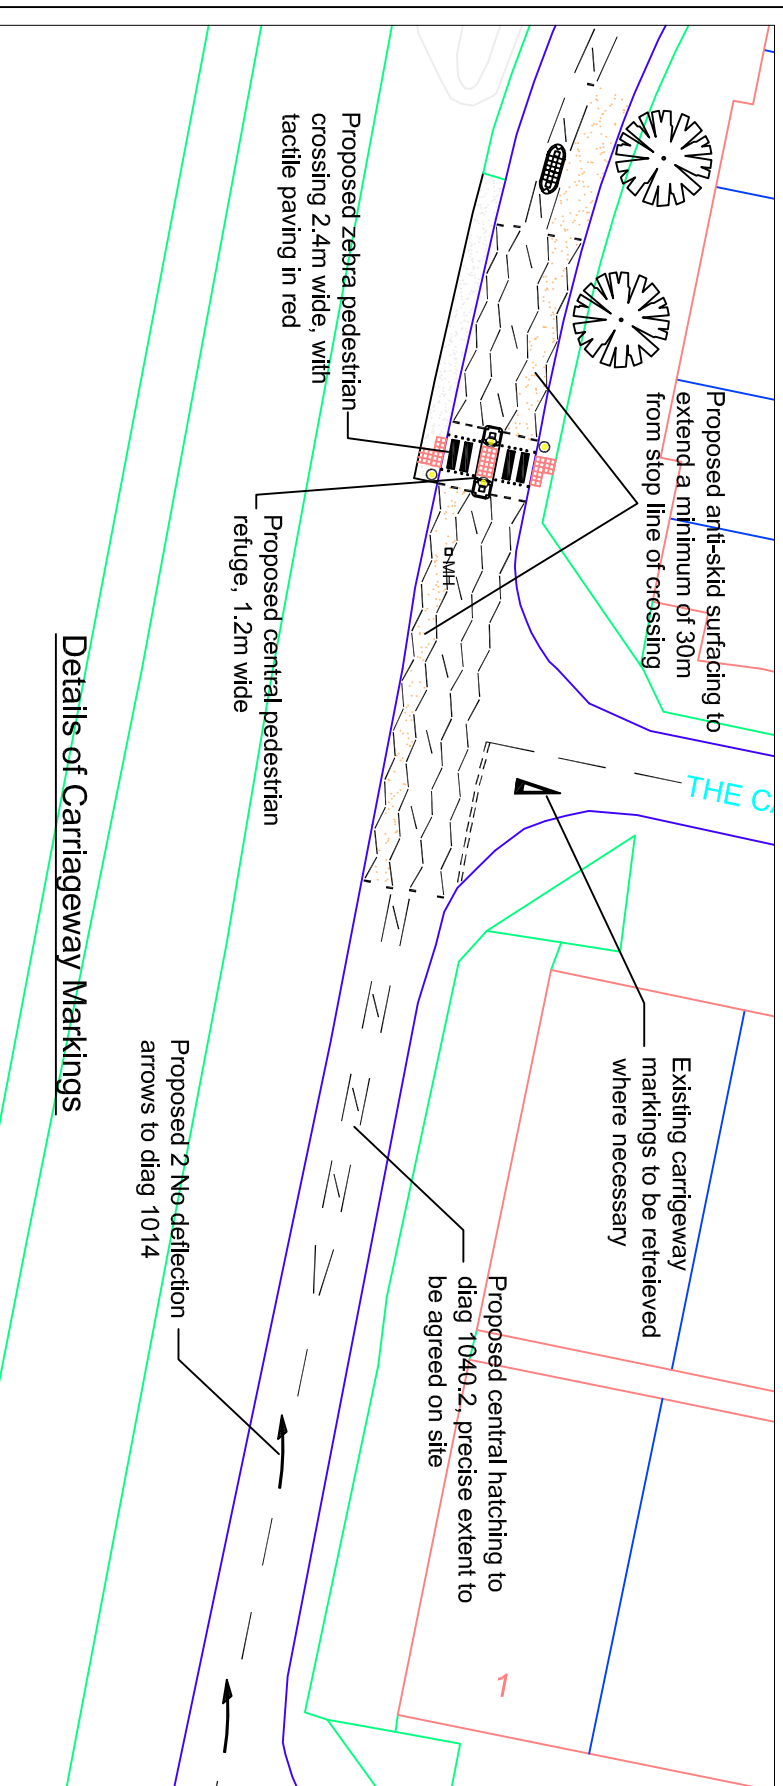

## Details of Carriageway Markings

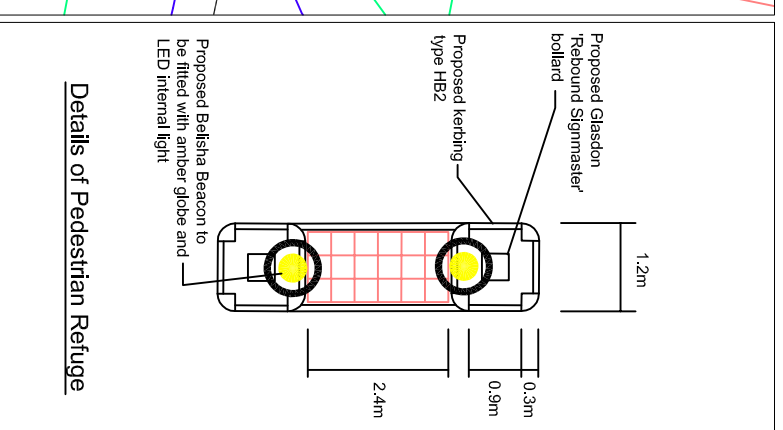

## Details of Pedestrian Refuge

Ref.	Revisions	Date
No.	Copies sent to	Date

**Southend-on-Sea  
Borough Council**

Enterprise, Tourism  
and the Environment

PO Box 5560, Civic Centre  
Victoria Avenue, Southend on Sea,  
SS2 6ZQ

Quality Project No. : #####

Project Title  
**Chandlers Way  
Crossing Improvements**

Drawing Title  
**Proposed Zebra  
East of Stock Road**

Designed by	Scalcs
pdh	
Drawn	Date
	27/11/09
Checked	Date
	27/11/09
Approved	Date
	27/11/09
	Issued
	Date

Drawing Status	
Preliminary	Working
Tender	As Constructed

Drawing Number  
CD5004 / 24