


APPENDIX 2

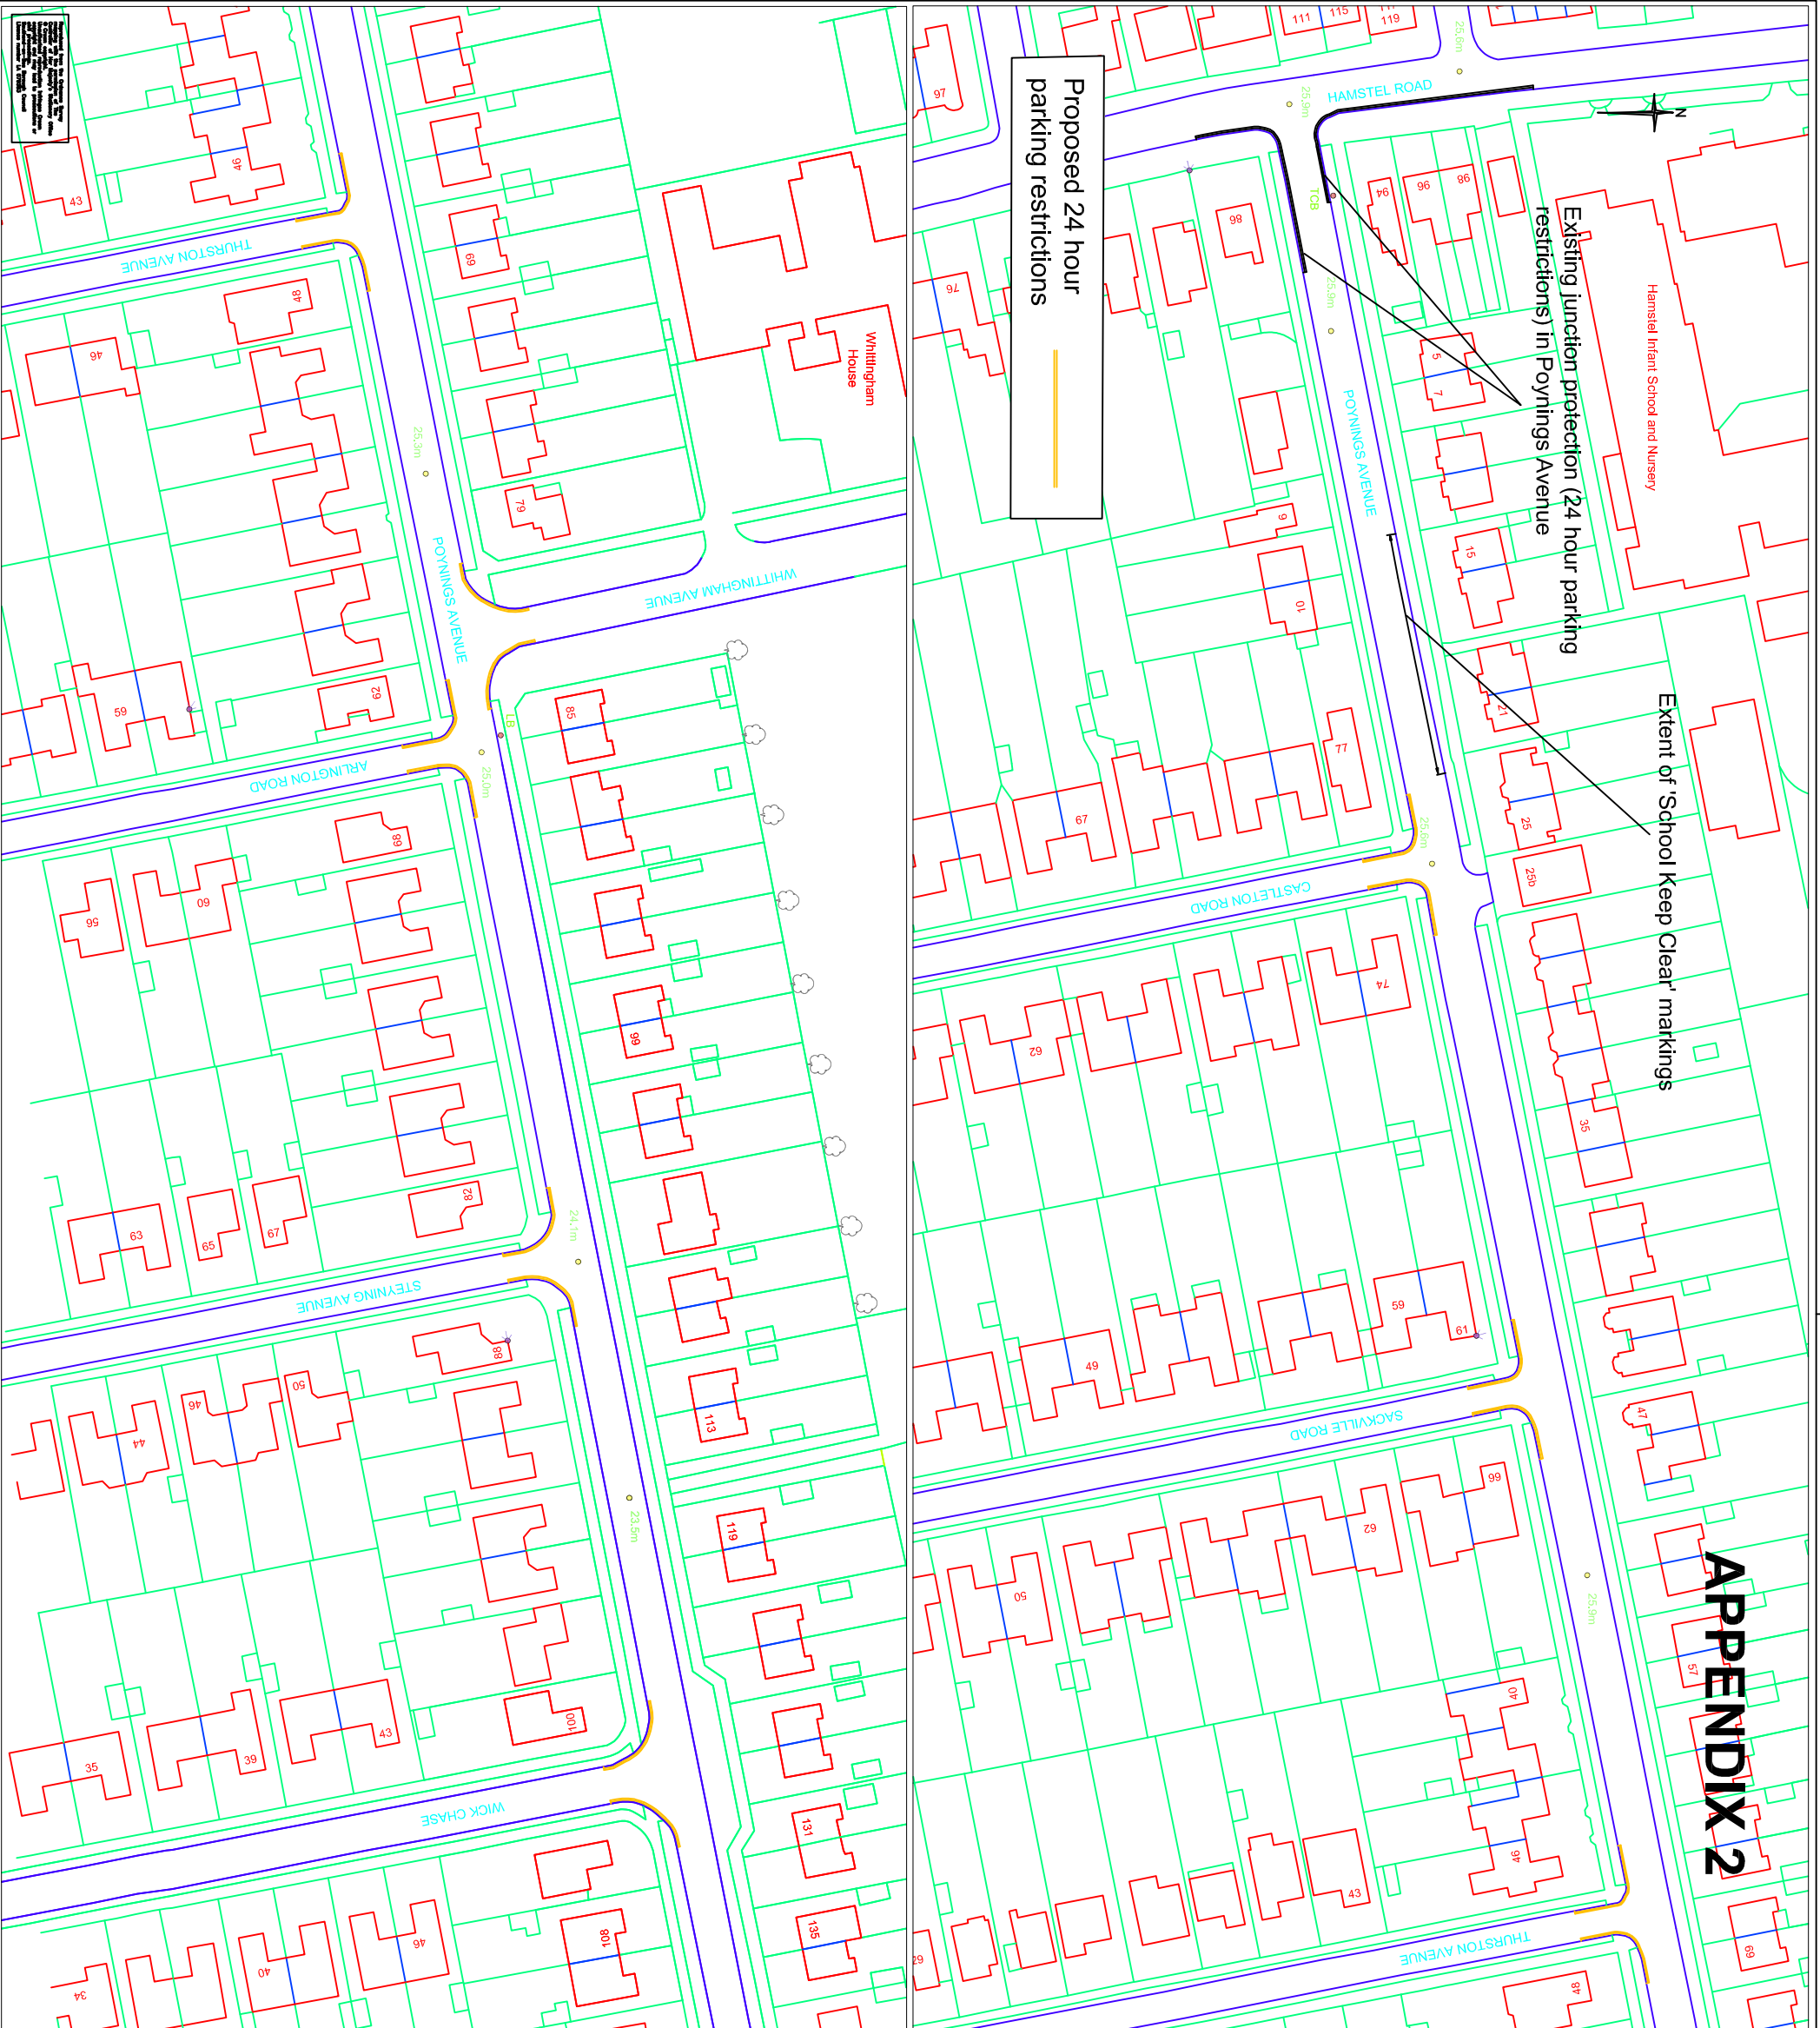

Ref.	Revisions	Date
No.	Copies sent to	Date

Southend-on-Sea Borough Council
 Enterprise, Tourism and the Environment
 PO Box 5560, Civic Centre
 Victoria Avenue, Southend on Sea,
 SS2 6ZQ

Quality Project No. : #####

Project Title
Poynings Avenue Road Safety Scheme

Drawing Title
Proposed Junction Protection

Designed by	Scales
pdh	
Drawn pdh	Date 05/02/10
Checked	Date 00/00/00
Approved	Date 00/00/00

Drawing Status	
Preliminary	Working
Tender	As Constructed

Drawing Number
 CD4657 / 38