


Appendix 1

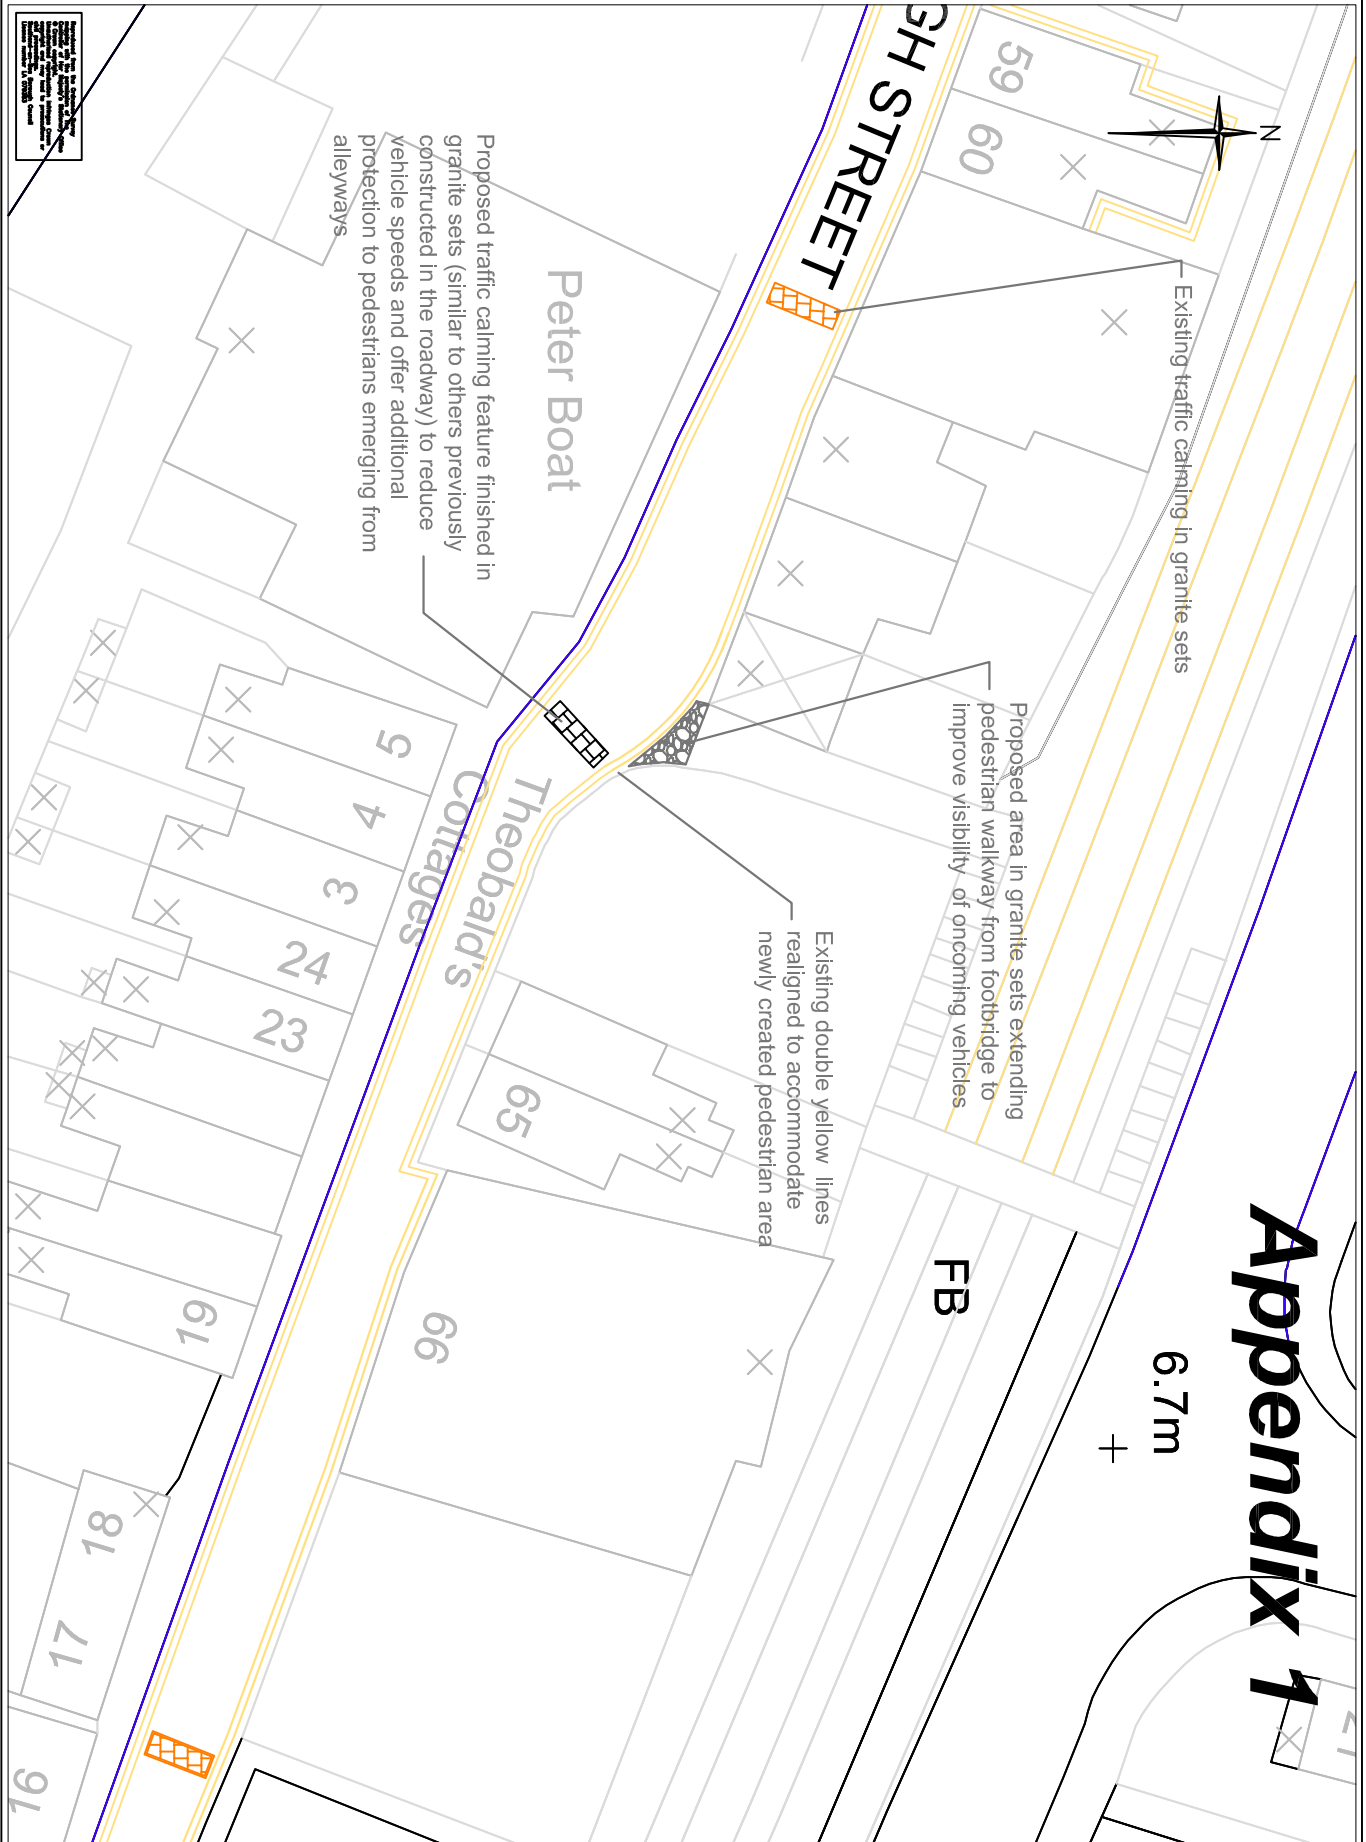

Approved for the Authority by the Planning Committee on 11th January 2011
Project Title High Street, Leigh on Sea		Date 201210	
Drawing Title T+PWP+CC 6 January 2011		Quality Project No. 00000/00	
Scales nts		Drawing Number CE44441/12	
Designed pdp		Drawing Number CE44441/12	
Drawn by		Checked by	
Tender		Approved by	
Preliminary		Working	
Drawing Status		As Constructed	

Southend on Sea Borough Council
 Enterprise, Tourism
 and the Environment
 PO Box 5560, Civic Centre
 Victoria Avenue, Southend on Sea,
 SS2 6ZQ