


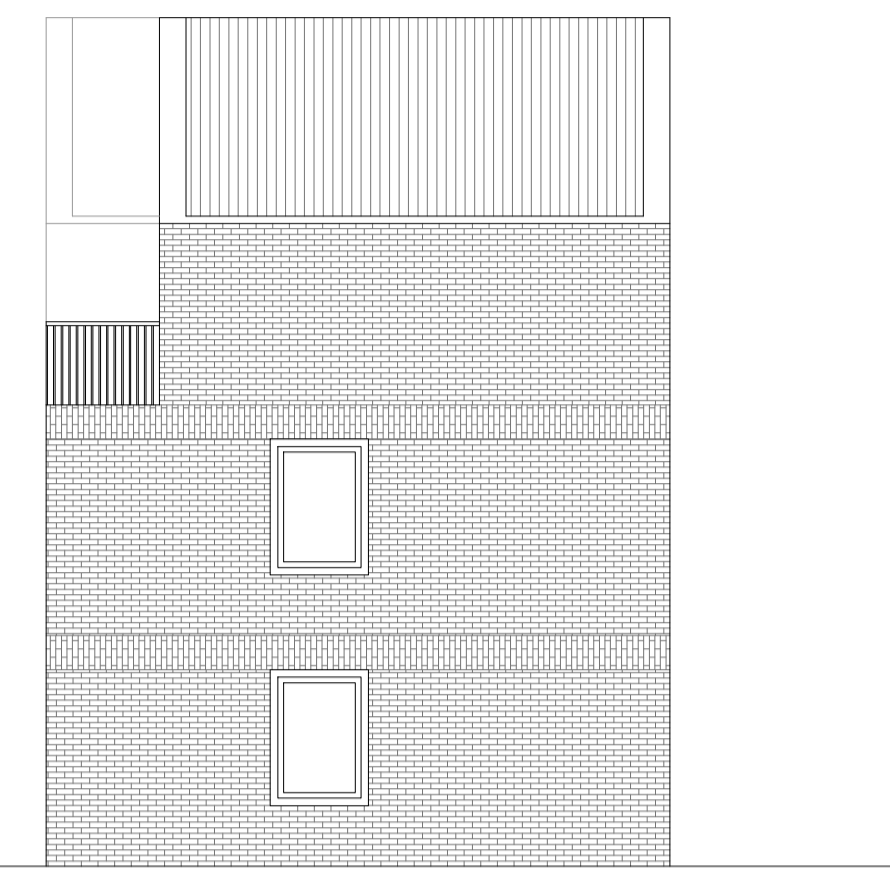


Proposed South Facing Elevation 1:100
0 1 2 3 4 5




Proposed East Facing Elevation 1:100
0 1 2 3 4 5



Proposed North Facing Elevation 1:100
0 1 2 3 4 5

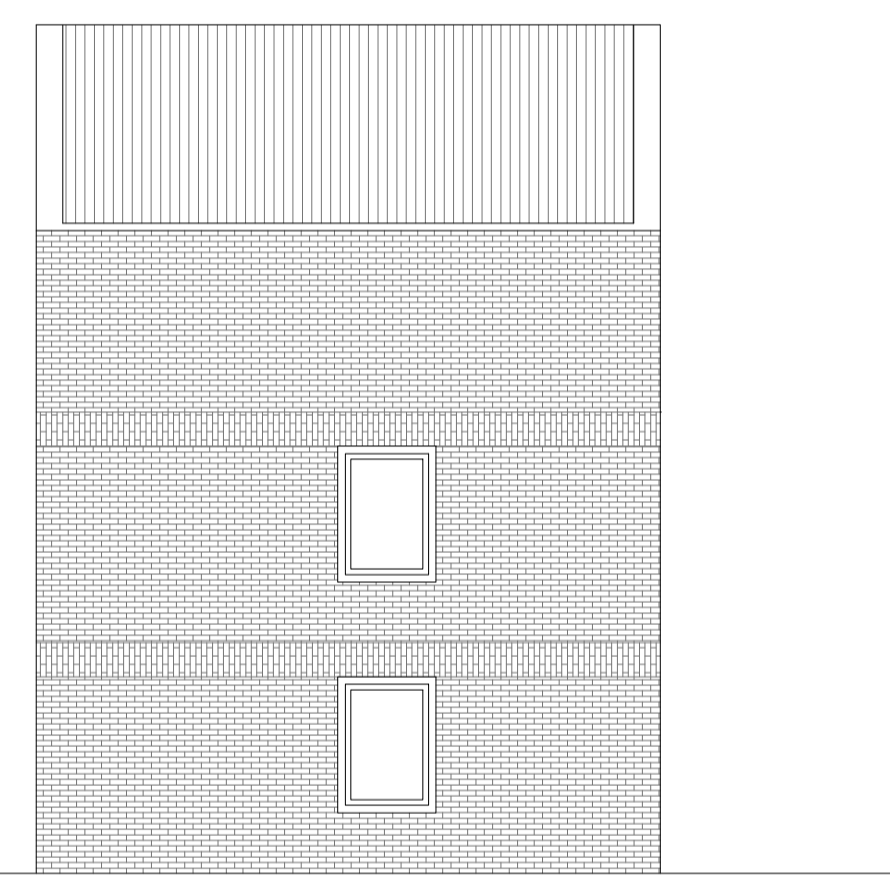

Proposed West Facing Elevation 1:100
0 1 2 3 4 5

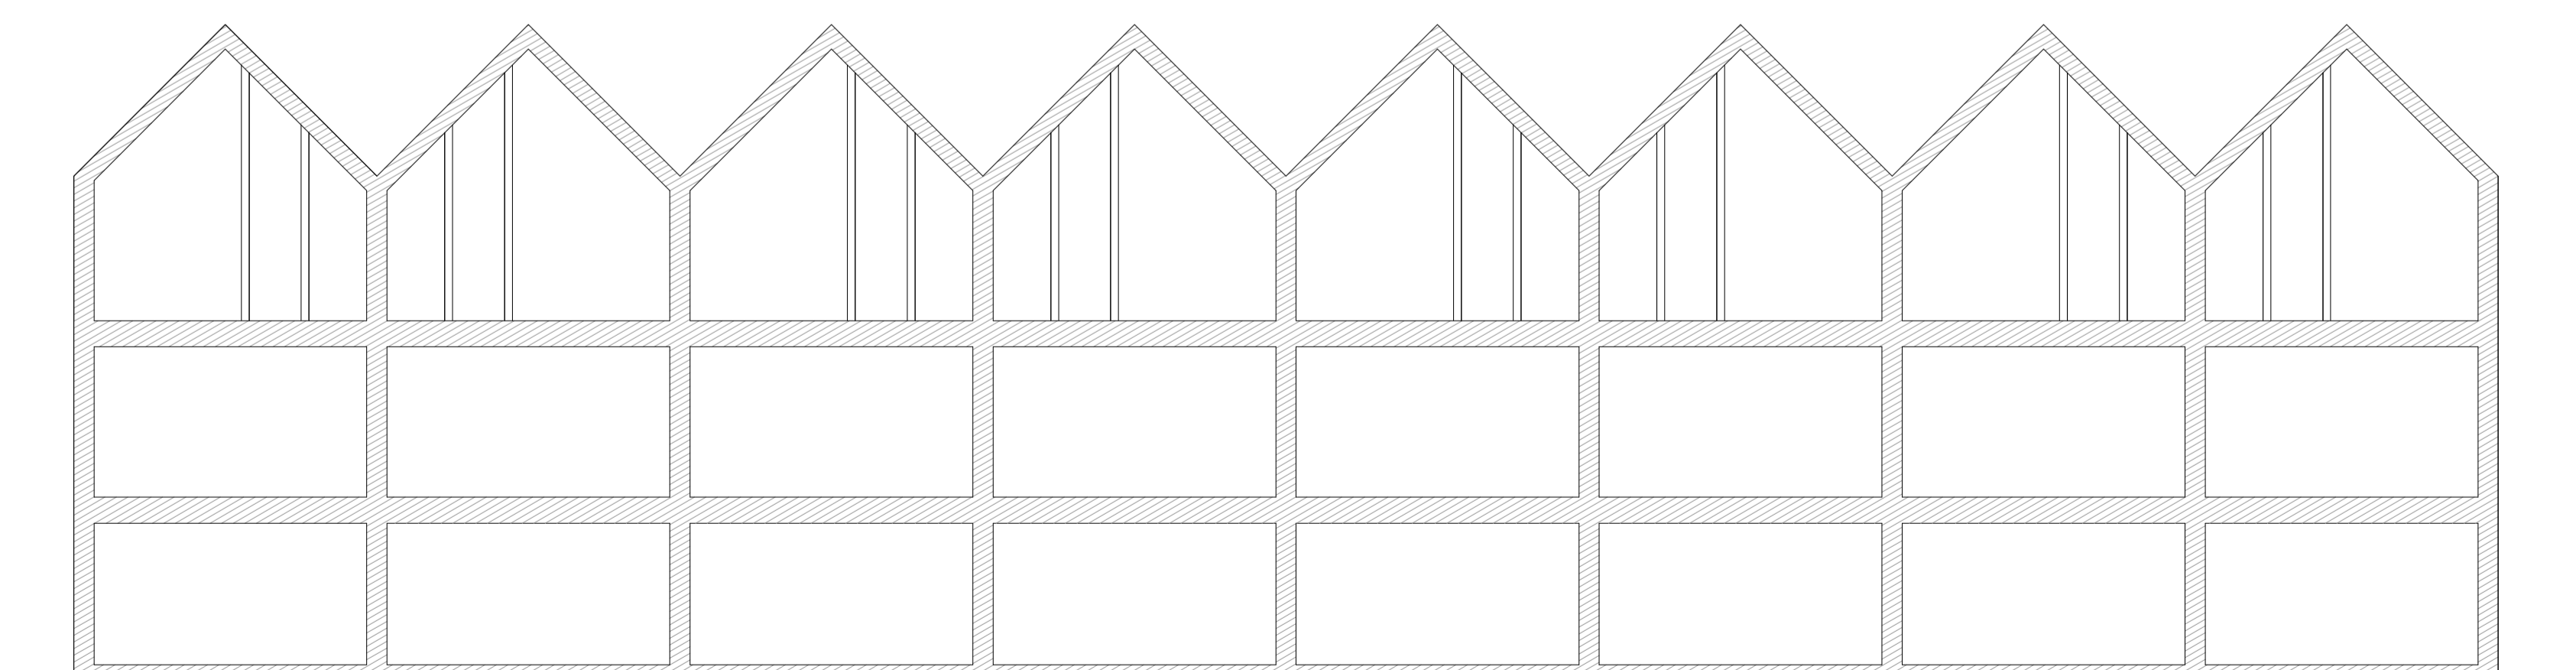

Proposed Section 1:100
0 1 2 3 4 5

STATUS: AWAITING APPROVAL

PROJECT STAGE: S1 - Preliminary
 CLIENT: -
 PROJECT: 1379-1387 London Road
 PROJECT NO: 431-05-17
 DRAWING: Proposed Elevations

DRAWN BY: ABG
 CHECKED BY: -
 PROJECT NO: 431-05-17
 PAGE NO: 431P03
 REVISION: -

SCALE: 1:100 on A1

BUILDER INFORMATION:
 DO NOT BUILD FROM ANY DRAWINGS PACKAGES THAT DO NOT SAY, BUILDING CONTROL APPROVED OR IN CONSTRUCTION PACKAGES. IT IS THE RESPONSIBILITY OF THE BUILDER TO CONTACT THE ARCHITECT TO REQUEST/CONFIRM THE RIGHT DRAWING PACKAGE IS ON SITE. PLEASE BE ADVISED THAT ALL DRAWING PACKAGES WILL ALSO HAVE STRUCTURAL ENGINEERING WORKS ATTACHED. DO NOT BUILD WITHOUT ALL PAPERWORK.

DRAWING NOTES:
 ALL ITEMS, NOTES, DIMENSIONS AND GENERAL DESIGN CONTAINED IN THIS DRAWING ARE FOR GUIDANCE PURPOSES ONLY. NOMINATED BUILDER AND PERSON RESPONSIBLE FOR THE PROJECT SHOULD MAKE A THOROUGH CHECK PRIOR TO COMMENCEMENT OF WORKS AGAINST SITE, DRAINAGE SERVICE DRAWINGS, CURRENT BUILDING REGULATIONS, BRITISH STANDARDS AND CODES OF PRACTICE. FAILURE TO DO SO WILL BE AT THE LIABILITY OF THE BUILDER/CONTRACTOR NOT THE ARCHITECT.

THE CONTRACTOR IS TO ALLOW WITHIN THEIR PRICE FOR ALL ITEMS NOT LISTED BUT THAT WILL BE REQUIRED TO COMPLETE THE WORK IN ACCORDANCE WITH ALL CURRENT LEGISLATION.