

This drawing is copyright and shall not be reproduced nor used for any other purpose without written permission of the author.

Do not scale from this drawing, use figured dimensions only.

The drawing must be read in conjunction with all other project related drawings and documentation issued by the Architect and Appointed Consultants.

It is the contractor's responsibility to ensure compliance with the Building Regulations.



It is the contractor's responsibility to check all dimensions on site, any discrepancy to be reported immediately.

Details and sizes shown are indicative only and are subject to confirmation by the relevant Specialist contractor & sub-contractors.

This drawing is not to be used for Land Registry or sales purposes.

The Author is not responsible for any changes to the drawings as implemented on site without prior approval in writing.

Revision	Date
A	Planning Information added 17.05.17
B	Minor amendments 02.03.17
C	Classroom position adjusted 10.06.17
D	Minor amendments 14.06.17

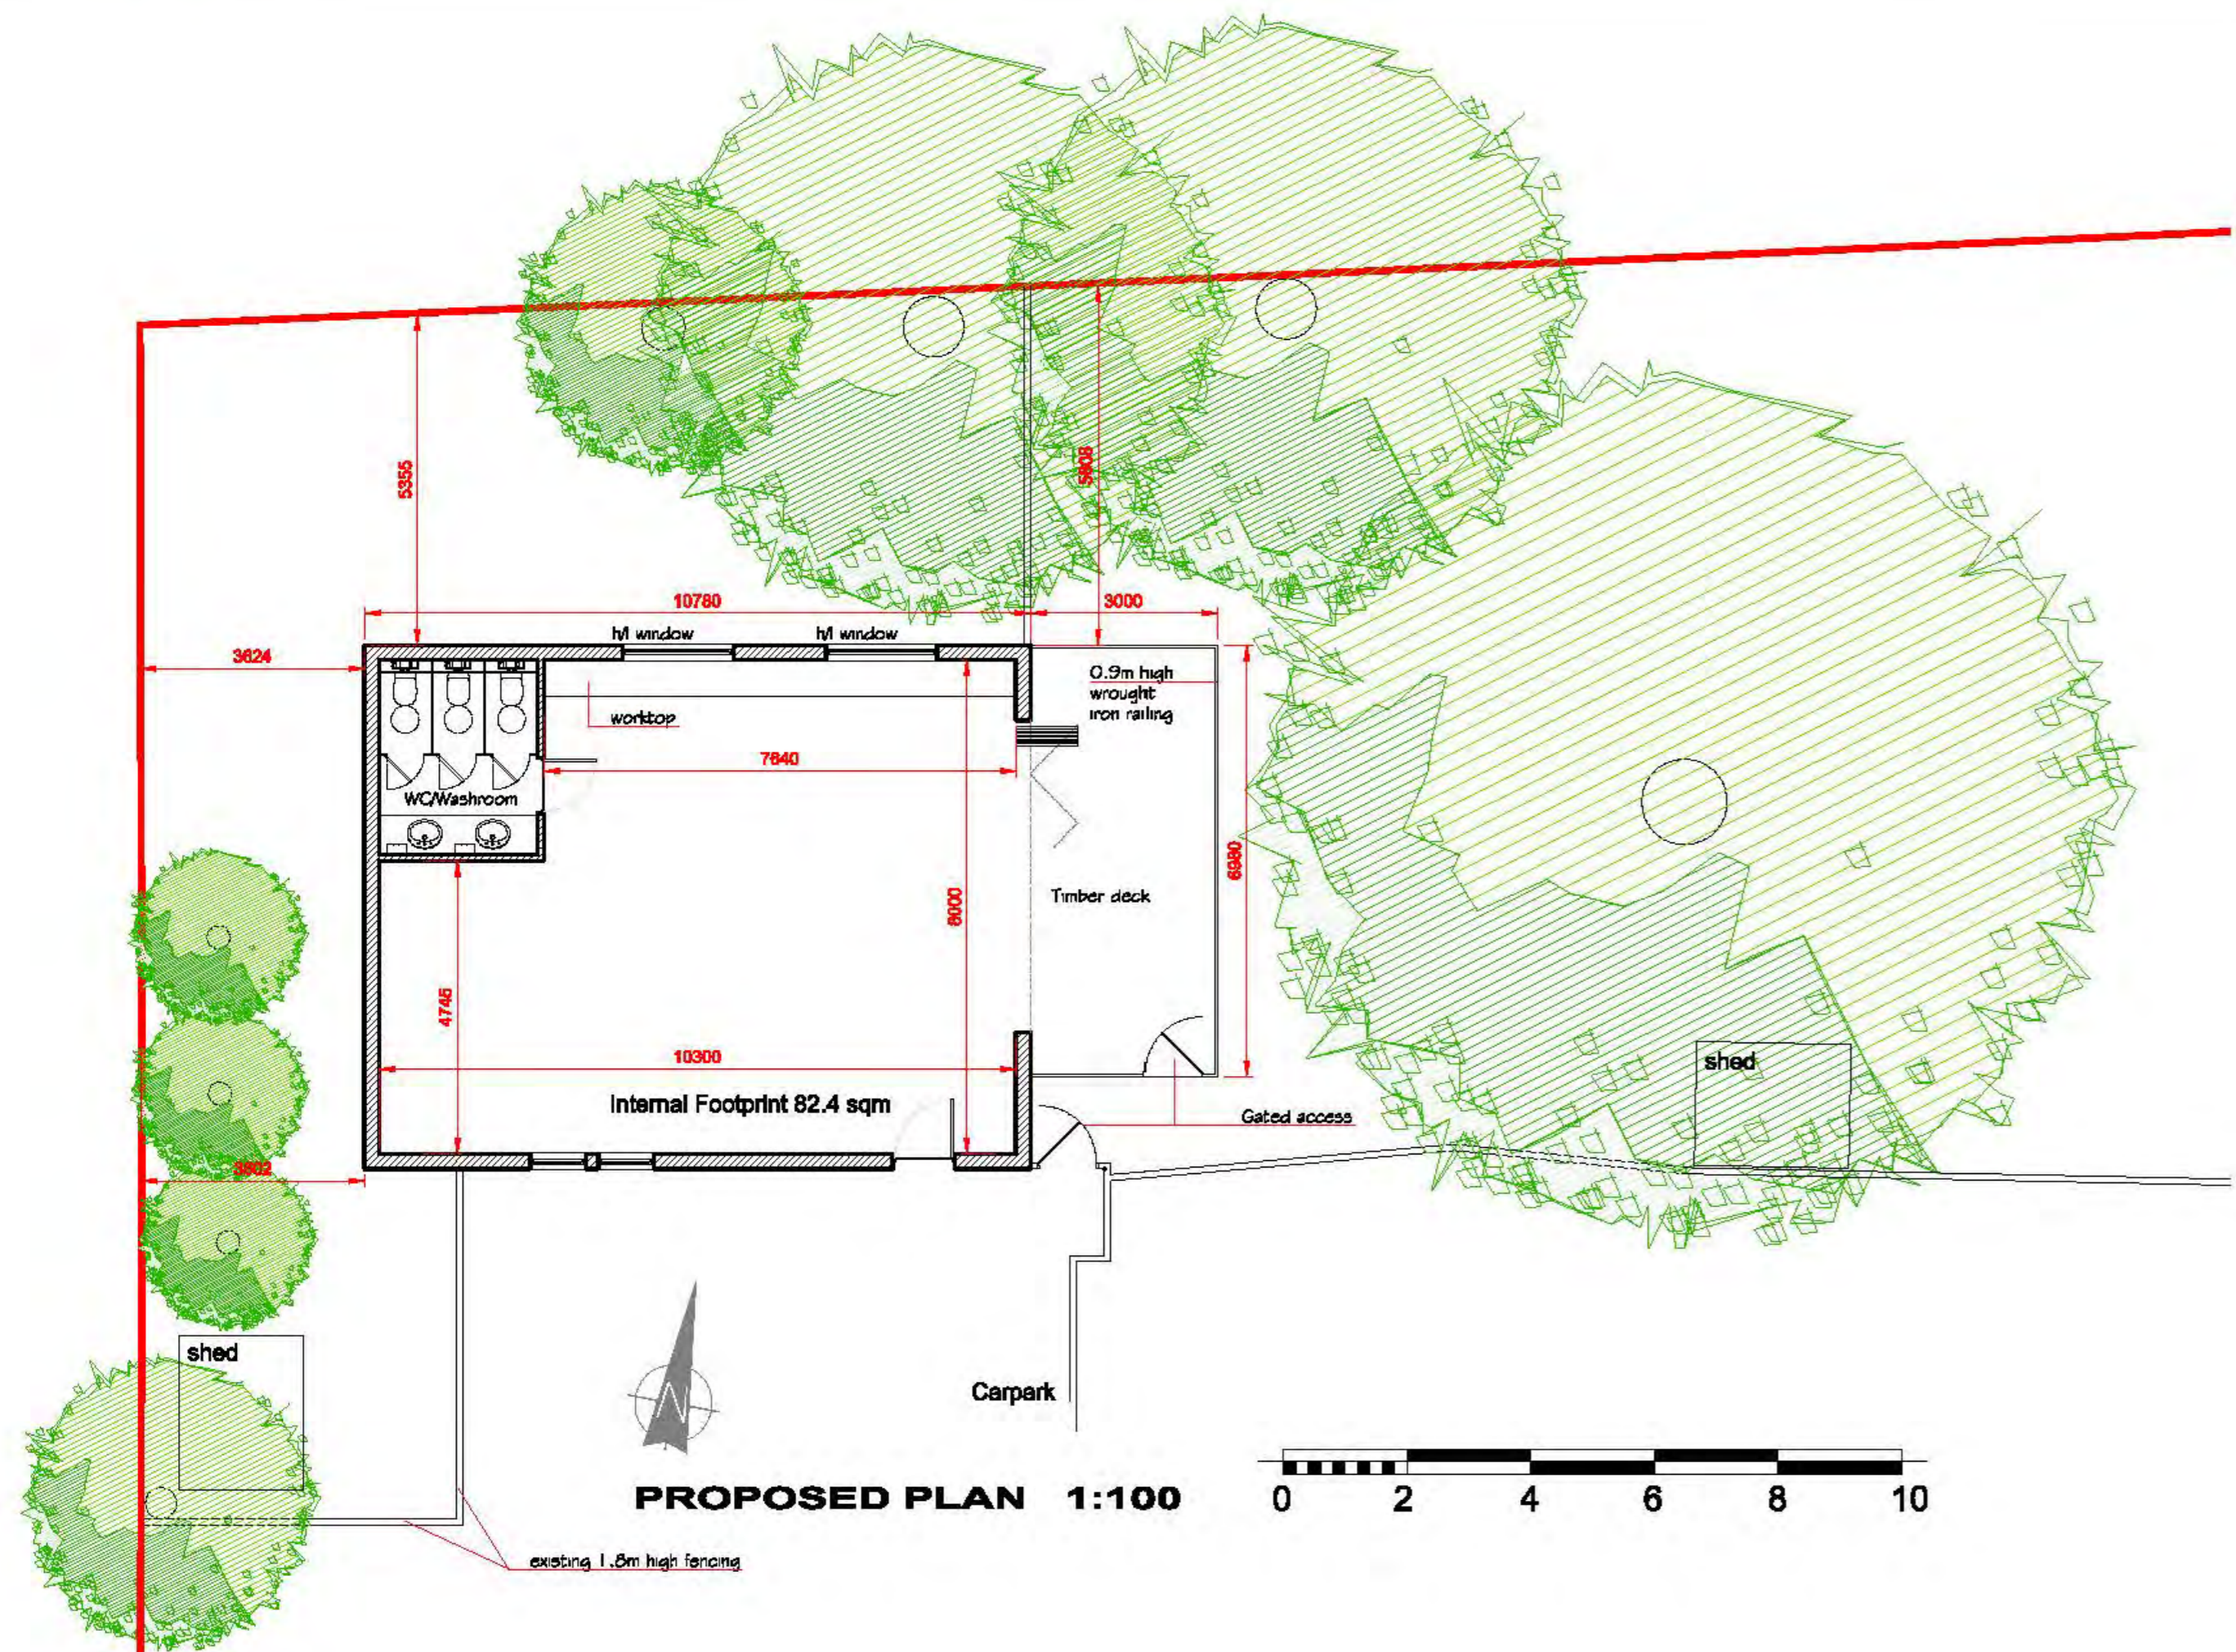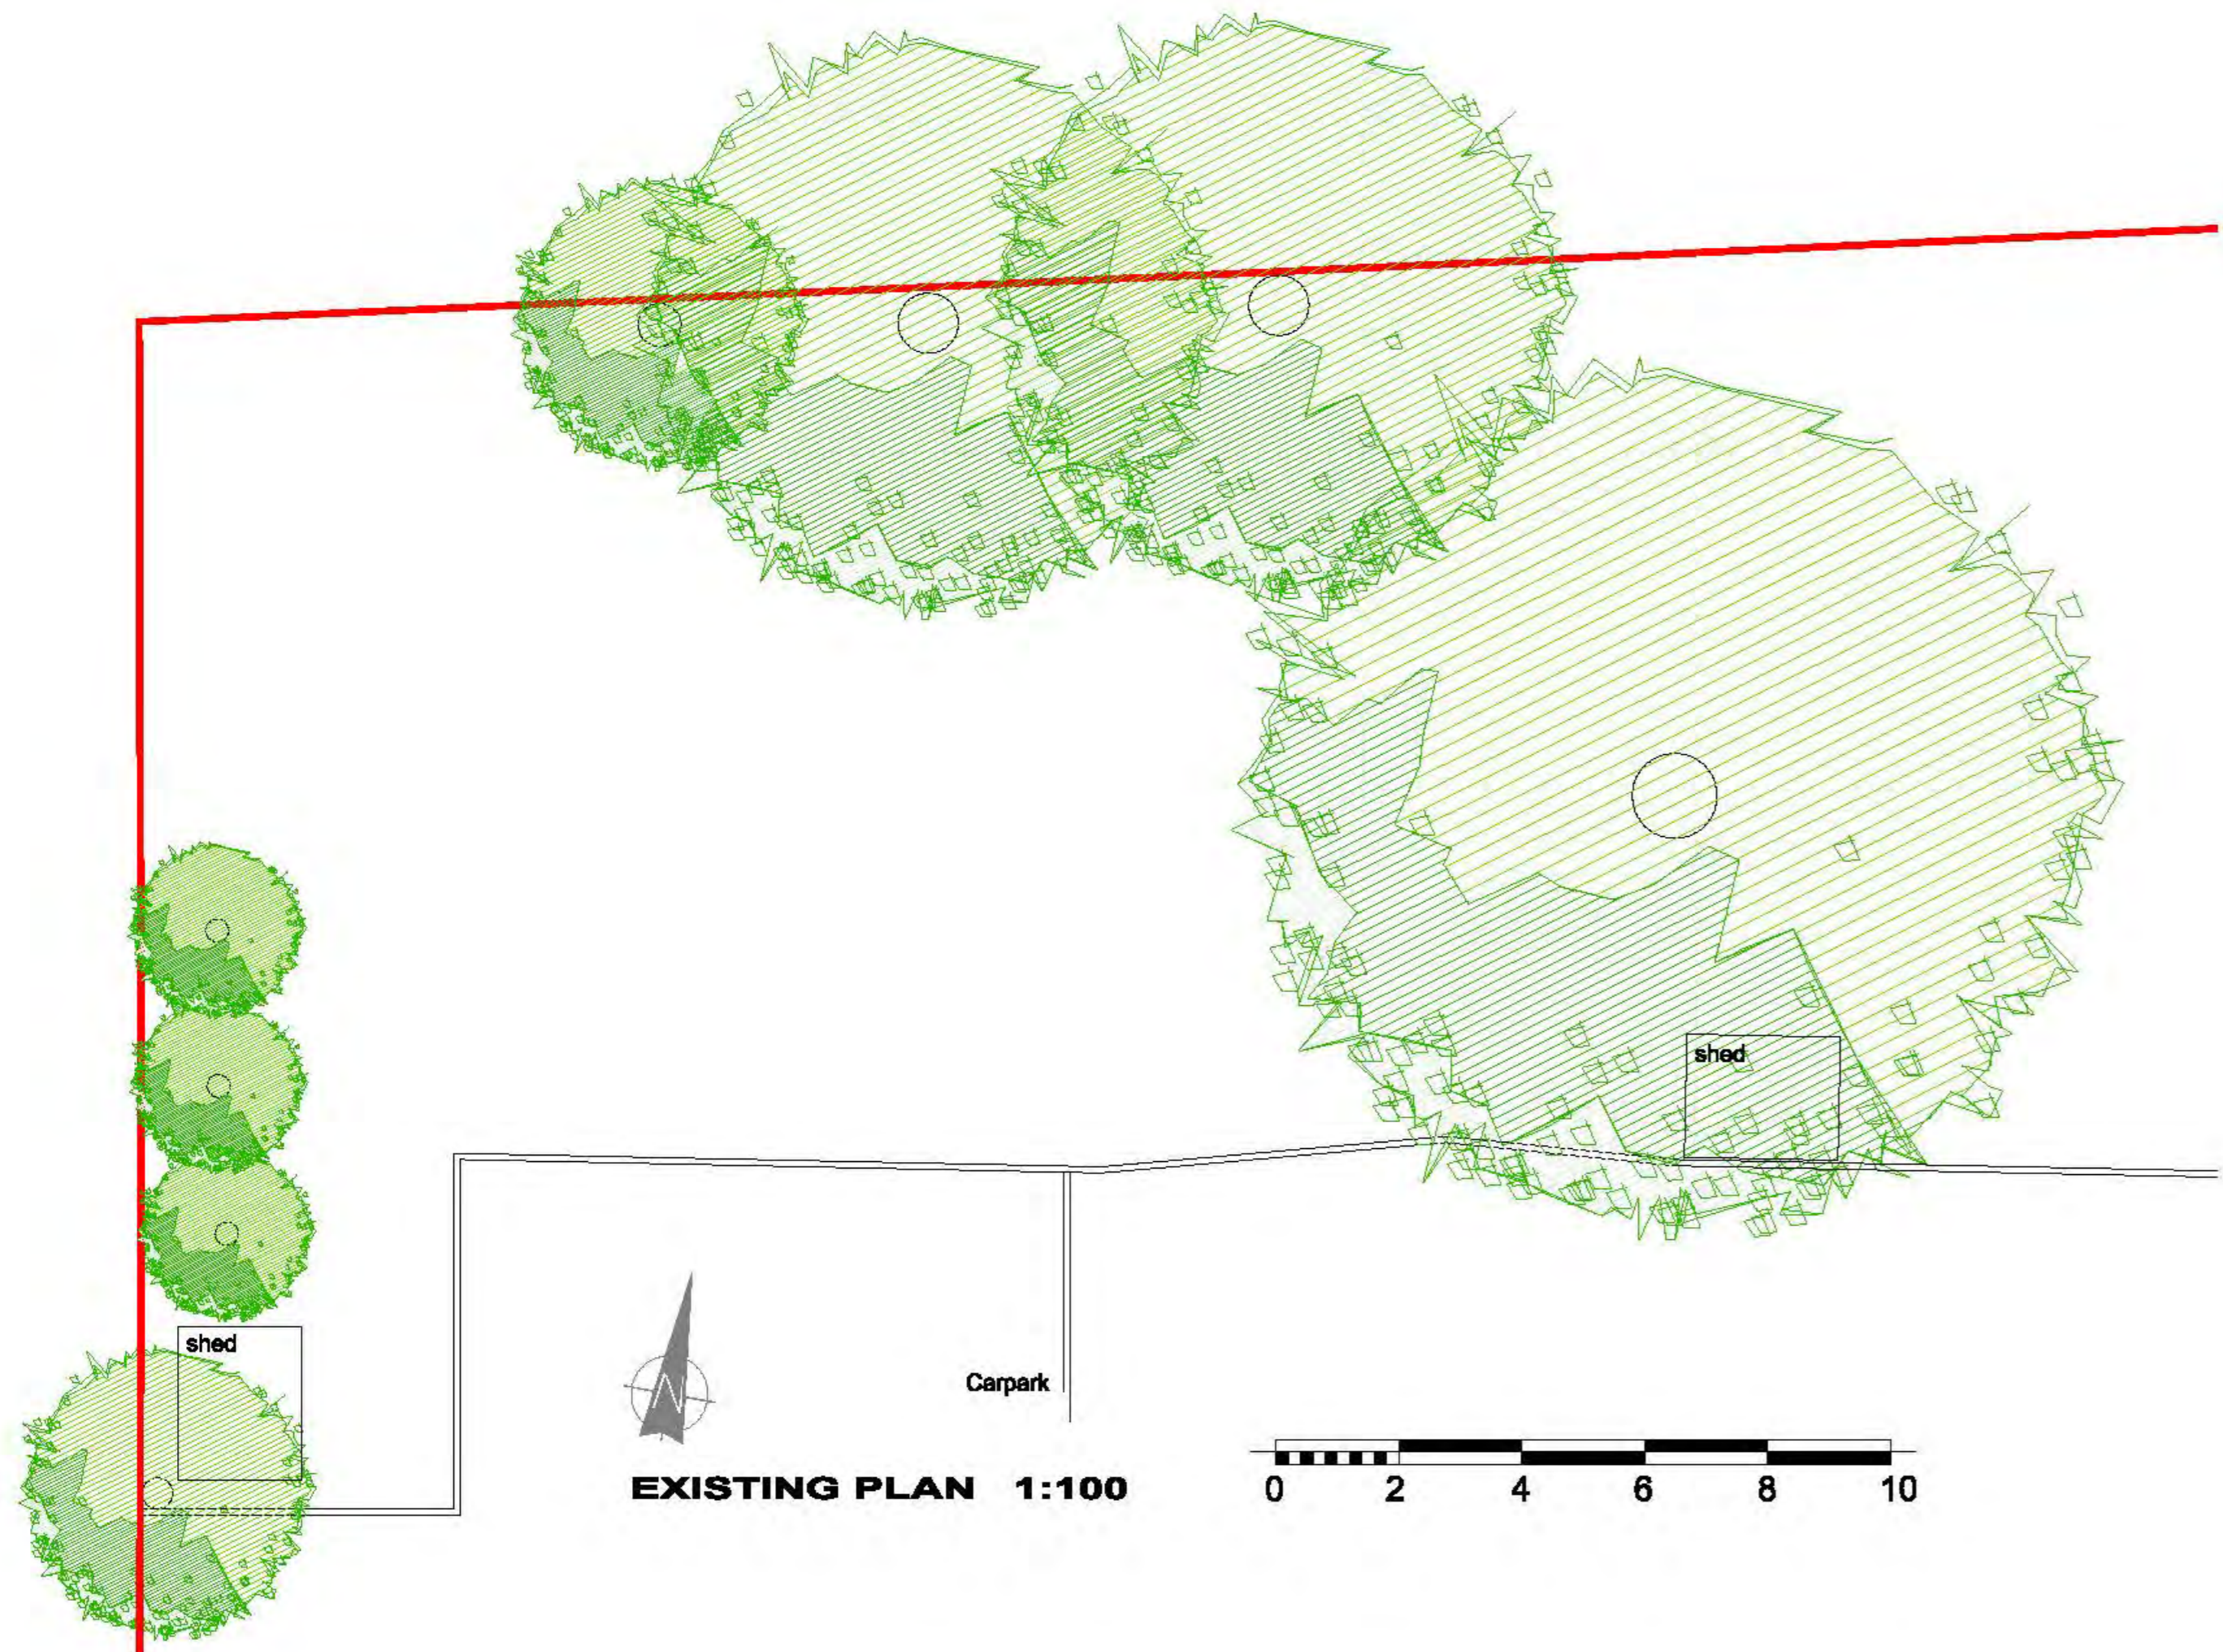

**knight matrix architects**

suite 1  
royce house  
630-634 london road  
westcliff on sea  
essex  
ss0 9hw  
t 01702 715517  
e mail@knightmatrix.com  
w www.knightmatrix.com

**Oakhouse Montessori**  
Project  
**77 Wimborne Road**  
Description

**Proposed Out Building**  
Existing & Proposed Plans

Status	Drawn	Date
Planning	nr	27.04.17
1:100/1250	nr	27.04.17
Job number	Drawing no.	Revision
1154	010	D