


114-120 BROADWAY, LEIGH-ON-SEA.



MIXED-USE SCHEME: 445SQ.M COMMERCIAL SPACE + 20NO. APARTMENTS.

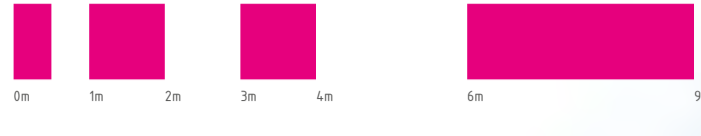

AS PROPOSED: STREET-SCENE AA, along Broadway.



AS PROPOSED: STREET-SCENE BB, along Grand Drive.

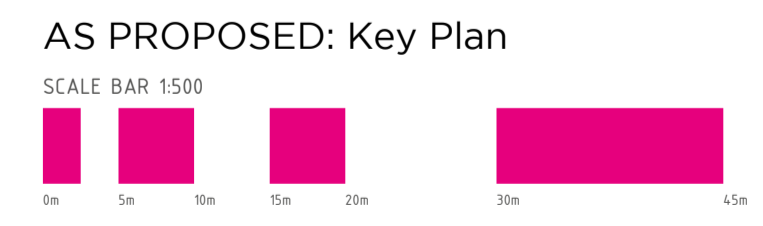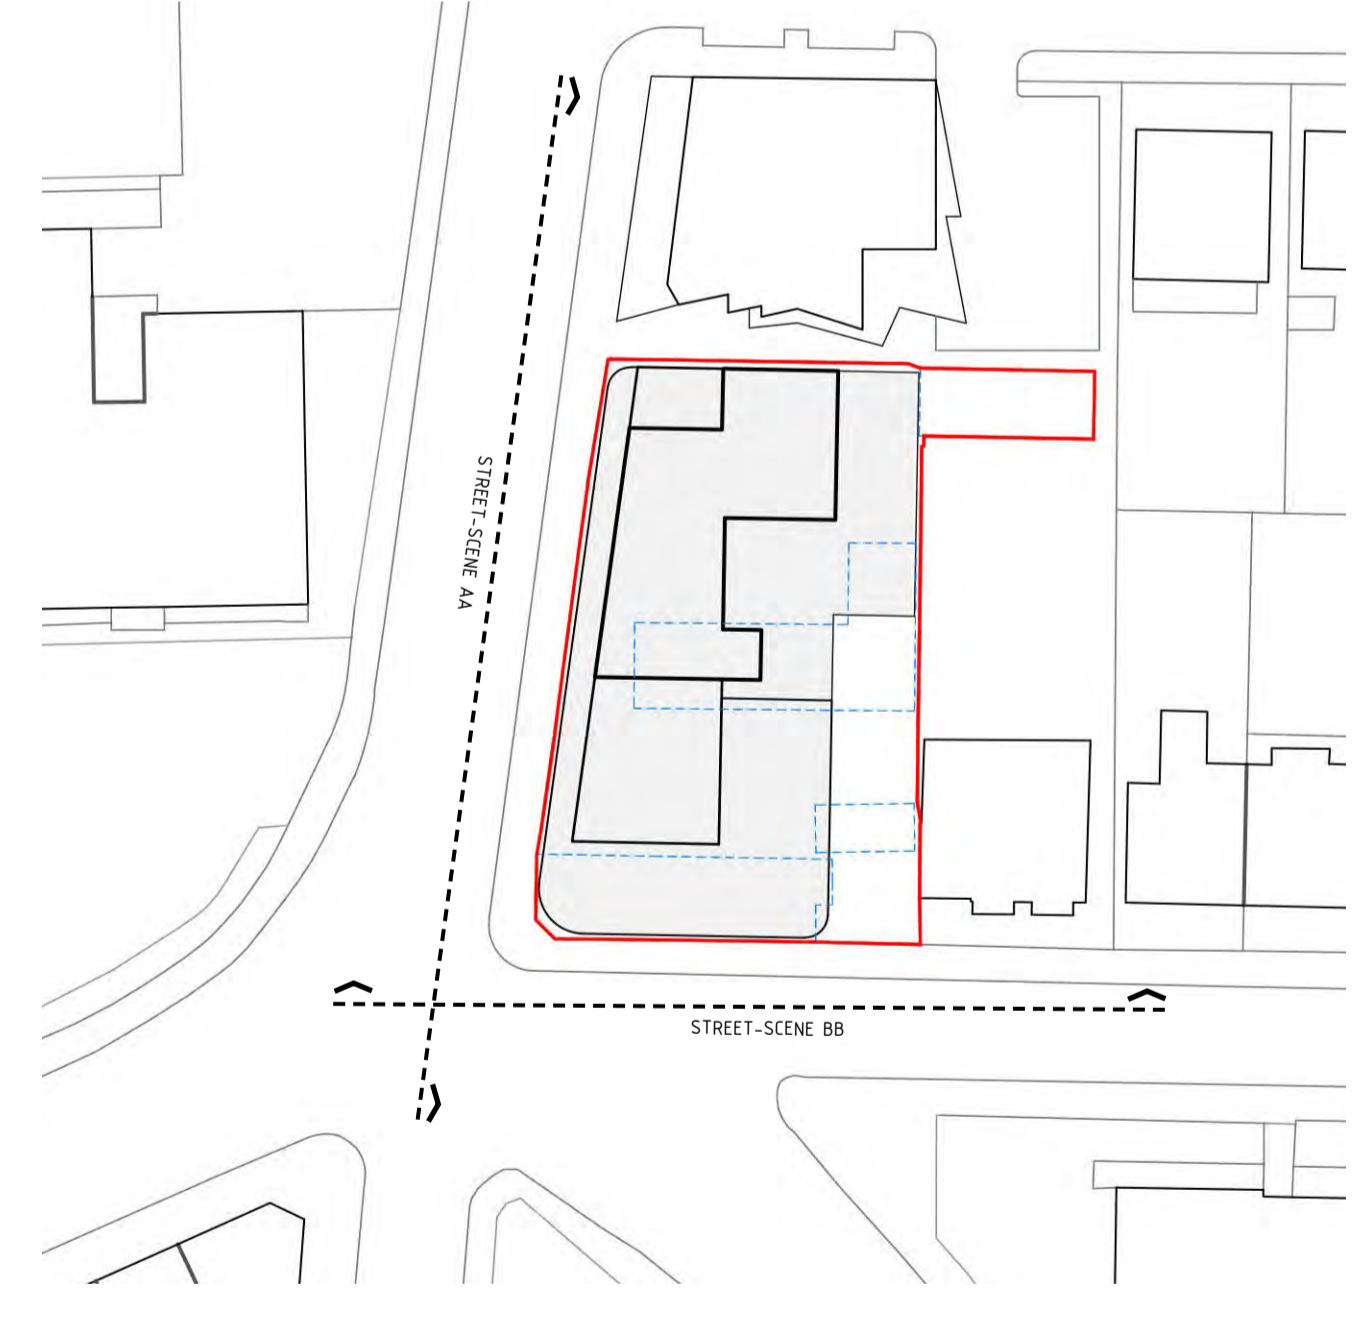

AS PROPOSED: Key Plan

GENERAL NOTES:
 THE COPYRIGHT IN ALL DESIGNS, DRAWINGS, SCHEDULES, SPECIFICATIONS AND ANY OTHER DOCUMENTATION PREPARED BY DAVID PLANT ARCHITECTURE LTD IN RELATION TO THIS PROJECT SHALL REMAIN THE PROPERTY OF DAVID PLANT ARCHITECTURE LTD AND MUST NOT BE REISSUED, LOANED OR COPIED WITHOUT PRIOR WRITTEN CONSENT.
 THIS DRAWING IS TO BE READ IN CONJUNCTION WITH ALL ARCHITECT'S DRAWINGS, SCHEDULES AND SPECIFICATIONS, AND ALL RELEVANT CONSULTANTS AND / OR SPECIALIST'S INFORMATION RELATING TO THE PROJECT. REFER ALL DISCREPANCIES TO DAVID PLANT ARCHITECTURE LTD.

MATERIAL PALLETTE:

- 1. 'REGKIT' OR SIMILAR OBCURE GLASS BLOCK. 01
- 2. HIGH QUALITY BLENDED RED BRICKWORK. 02
- 3. CONTEMPORARY STONE PROJECTING WINDOW DETAILING. 03

DAVID PLANT ARCHITECTURE LTD

PROJECT: MIXED-USE DEVELOPMENT
 DRAWING: AS PROPOSED STREET-SCENES
 CLIENT: PLAISTOW BROADWAY FILLING STATIONS LTD
 ADDRESS: 114 - 120 BROADWAY LEIGH-ON-SEA ESSEX SS9 1AA

DATE: 05.08.2016 SCALE: 1:100 @ A1 DRAWN: JB CHECK: JB
 PROJECT NO. DWG NO. REVISION:

369.204.04

ISSUE STATUS: PLANNING

e studio@daparchitecture.co.uk t (0844) 854 9007
 www.daparchitecture.co.uk

LONDON BIRMINGHAM ESSEX