
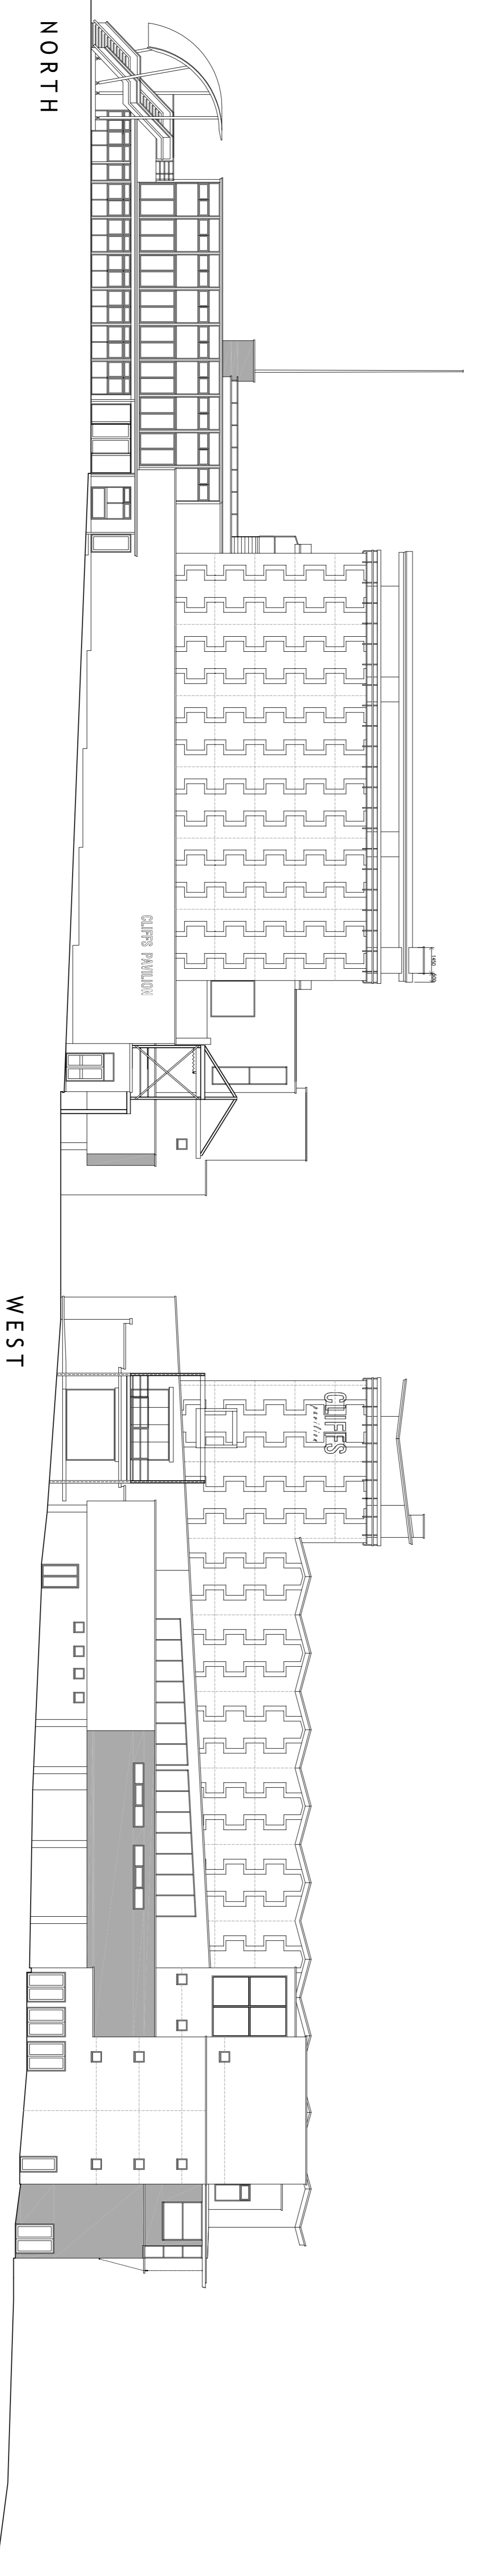


CLIFFS PAVILION

NOTES :

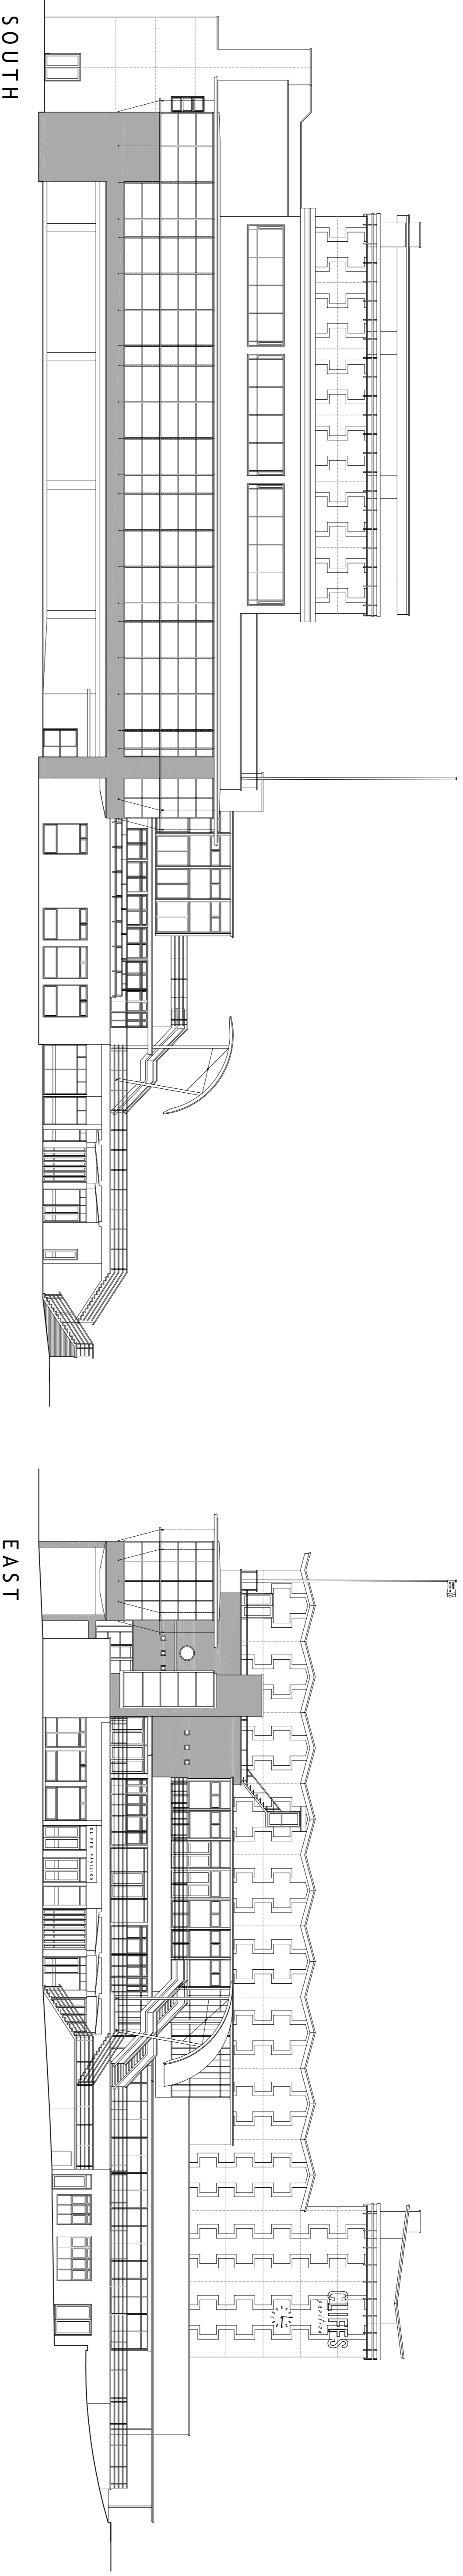

**KEY**

REPAIR AREAS OF WALLING WITH NEW THROUGH COLOURED RENDER SYSTEM THROUGH COLOUR GREY WITH CLASSIC SMOOTH STRIPPLED FINISH

REV: A 14-11-17 FOWER CABLE STAY GALLERY RETAINED

**TOWN PLANNING**

**metson**  
ARCHITECTS

© CONSULTANT PROJECTS  
51 J. D. O. 1.  
LEIGH PARK ROAD LEIGH ON SEA C550X  
01702 422714

SCALE: A1:1  
DATE: AUG-17  
CLIENT: PROPERTY SERVICES  
JOB: CLIFFS PAVILION

JOB NO. 1613 DRAWING NO. TP-03-A