



UPPER GROUND

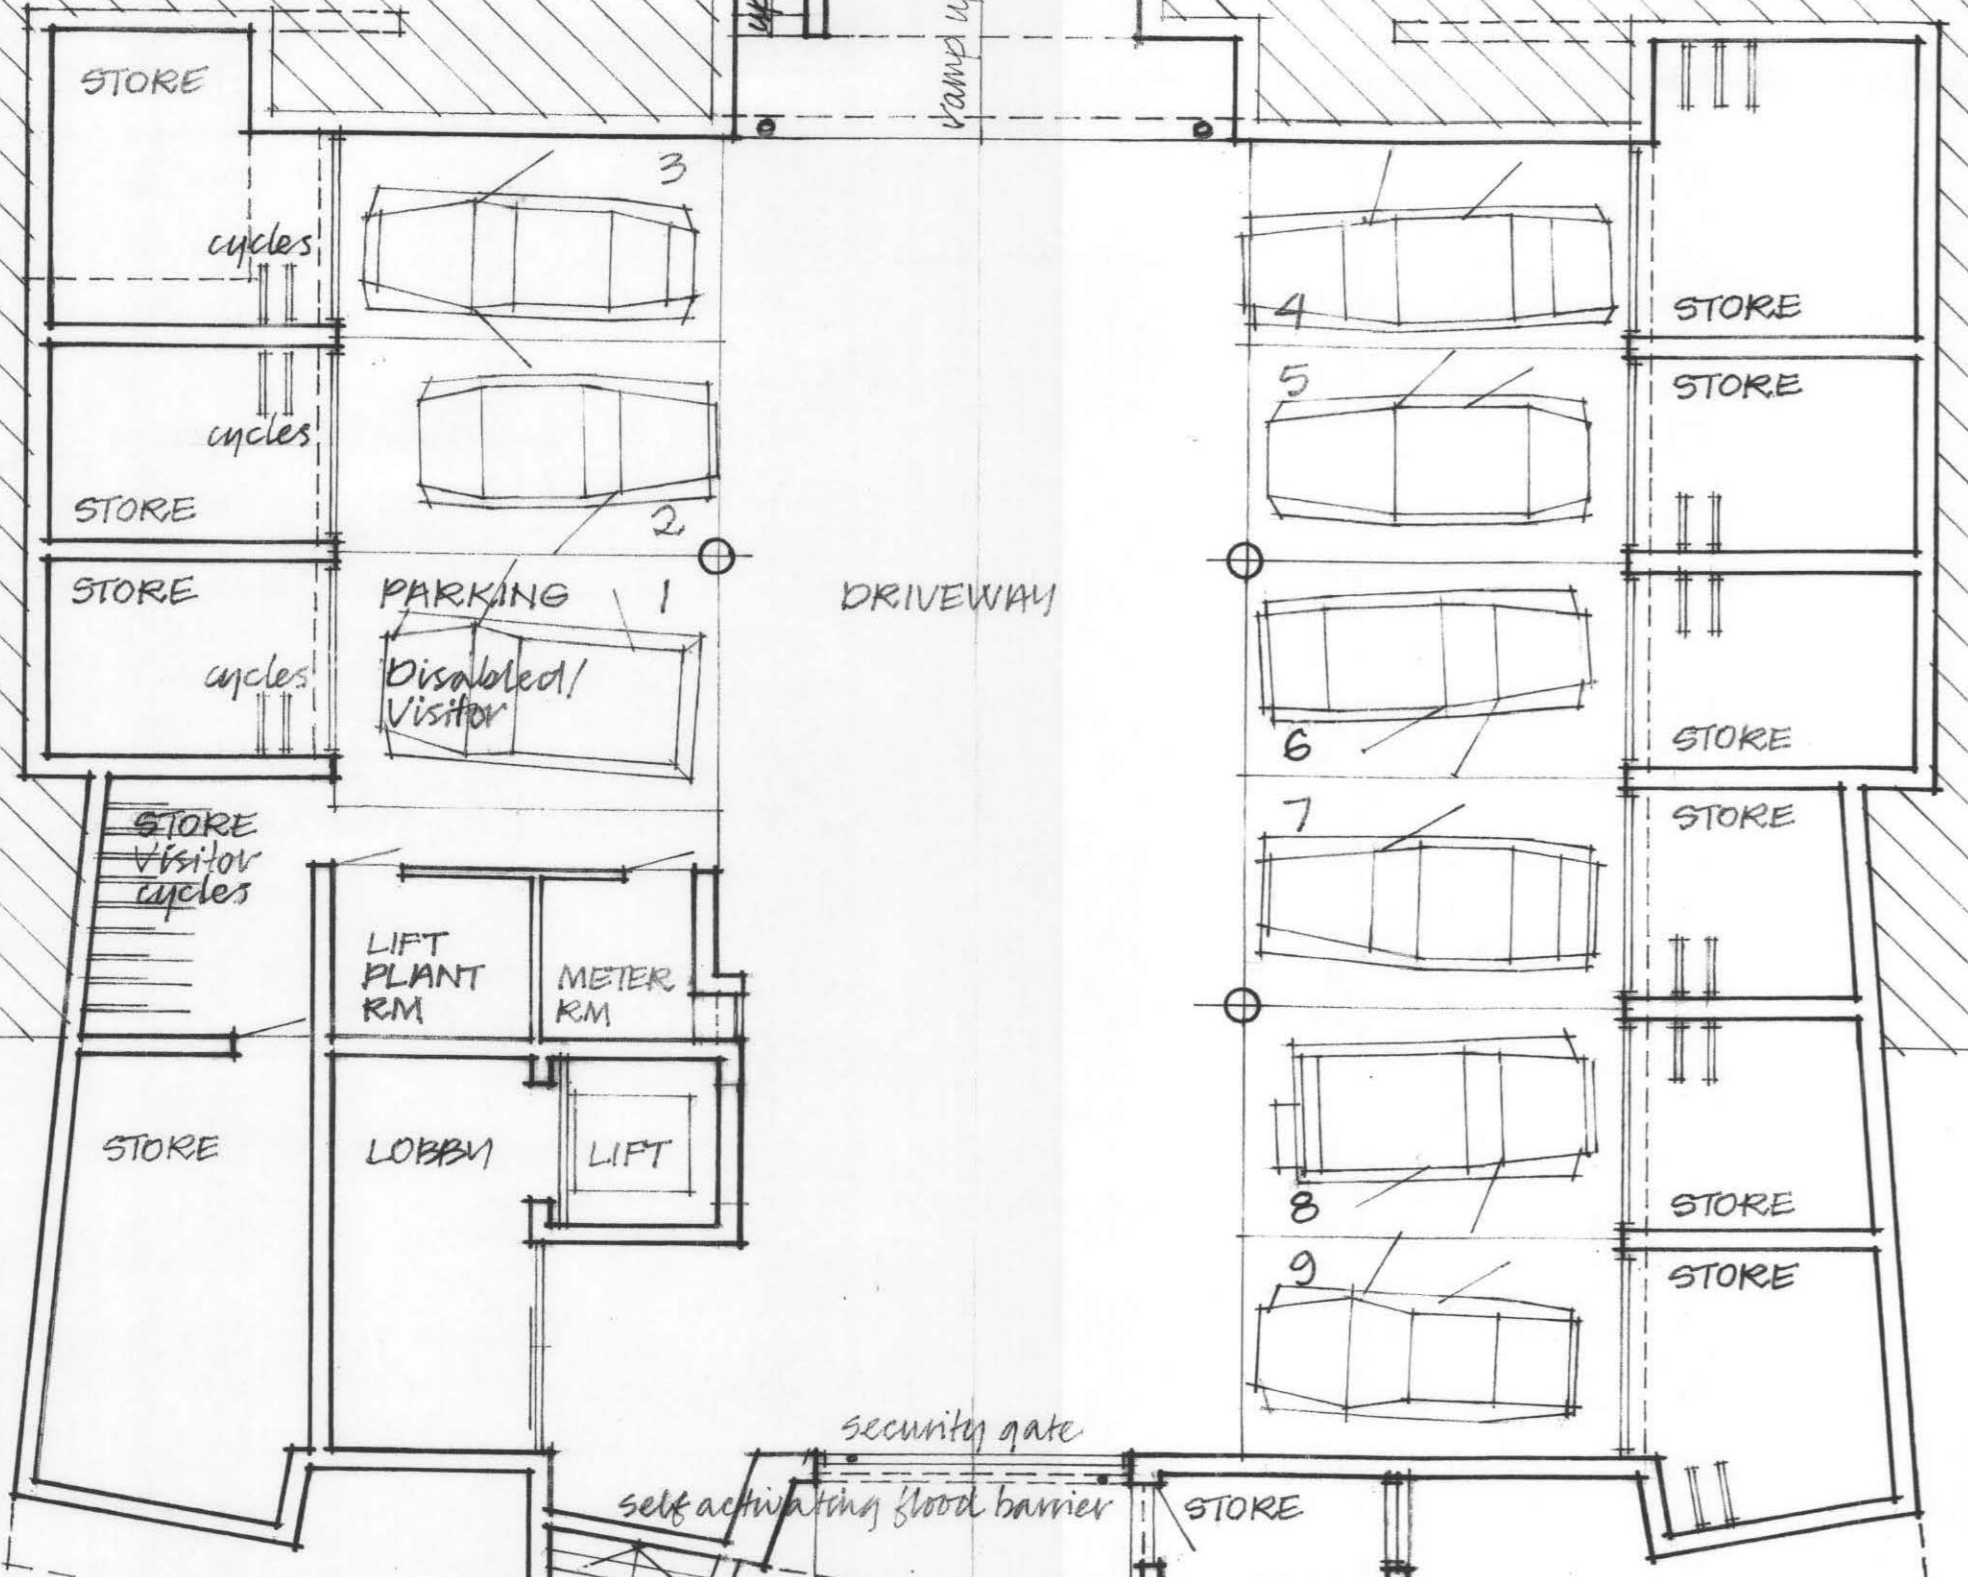


LOWER GROUND

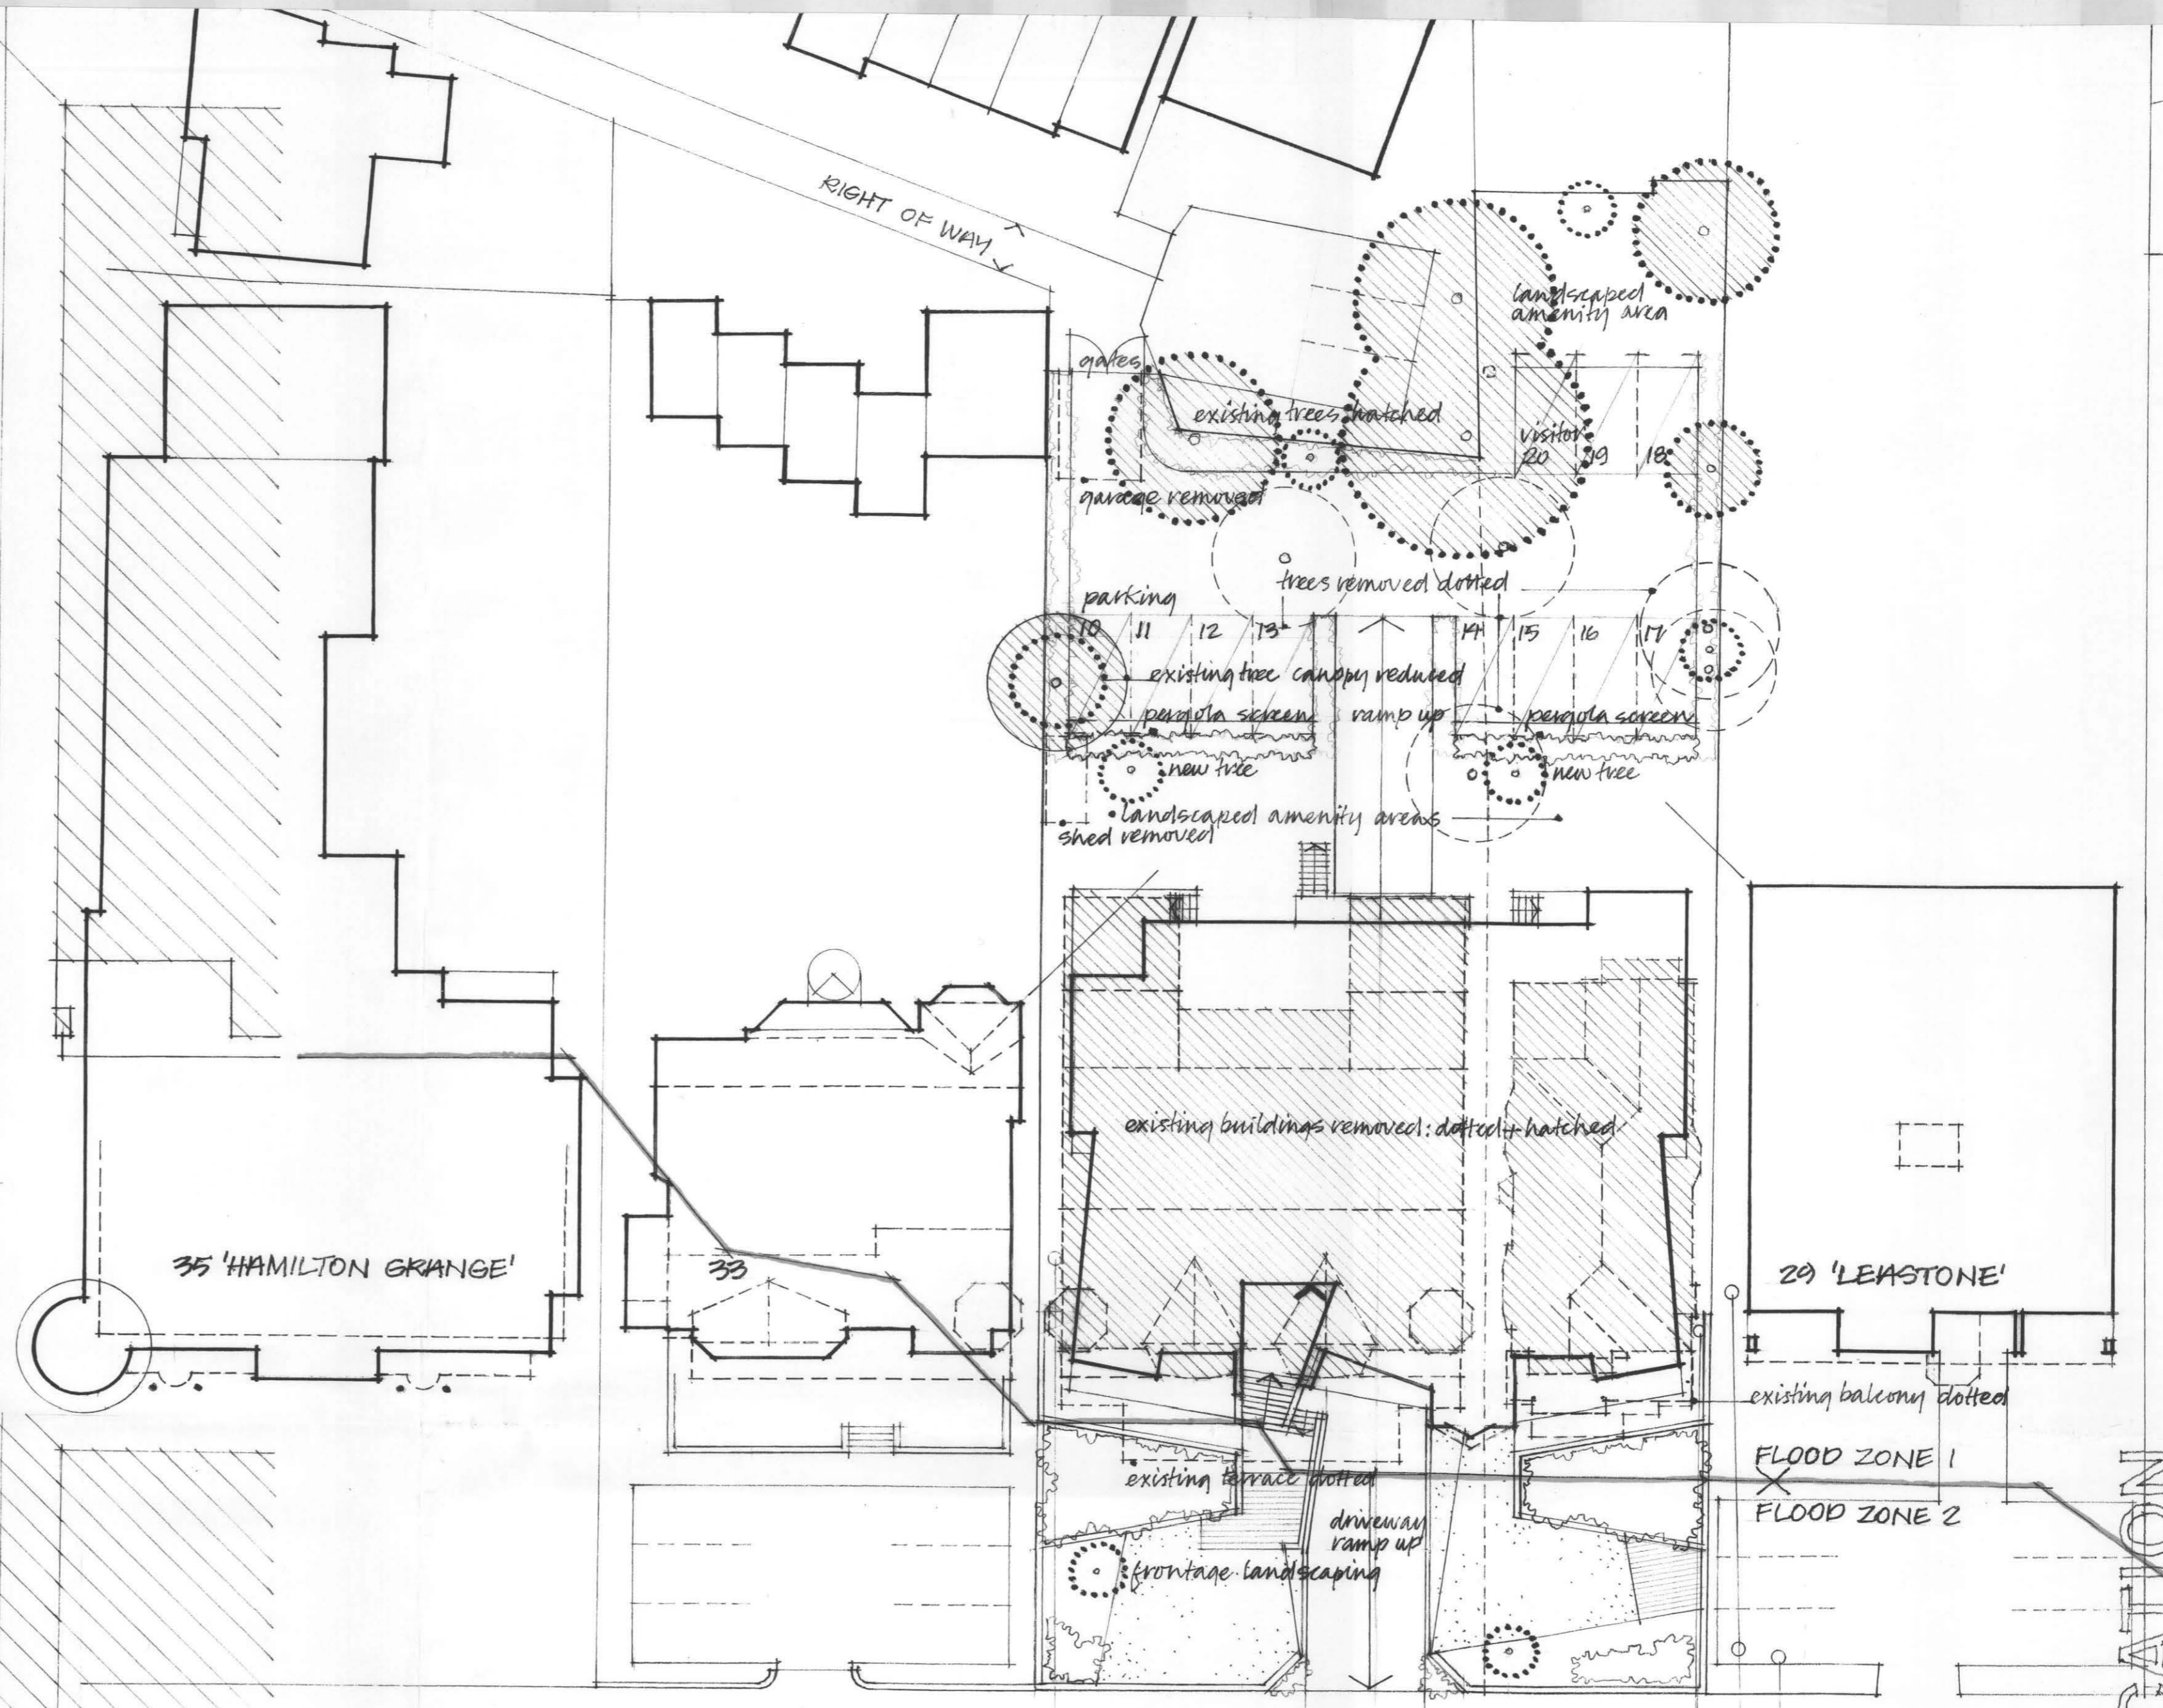

SITE 1:200

LOCATION 1:1250

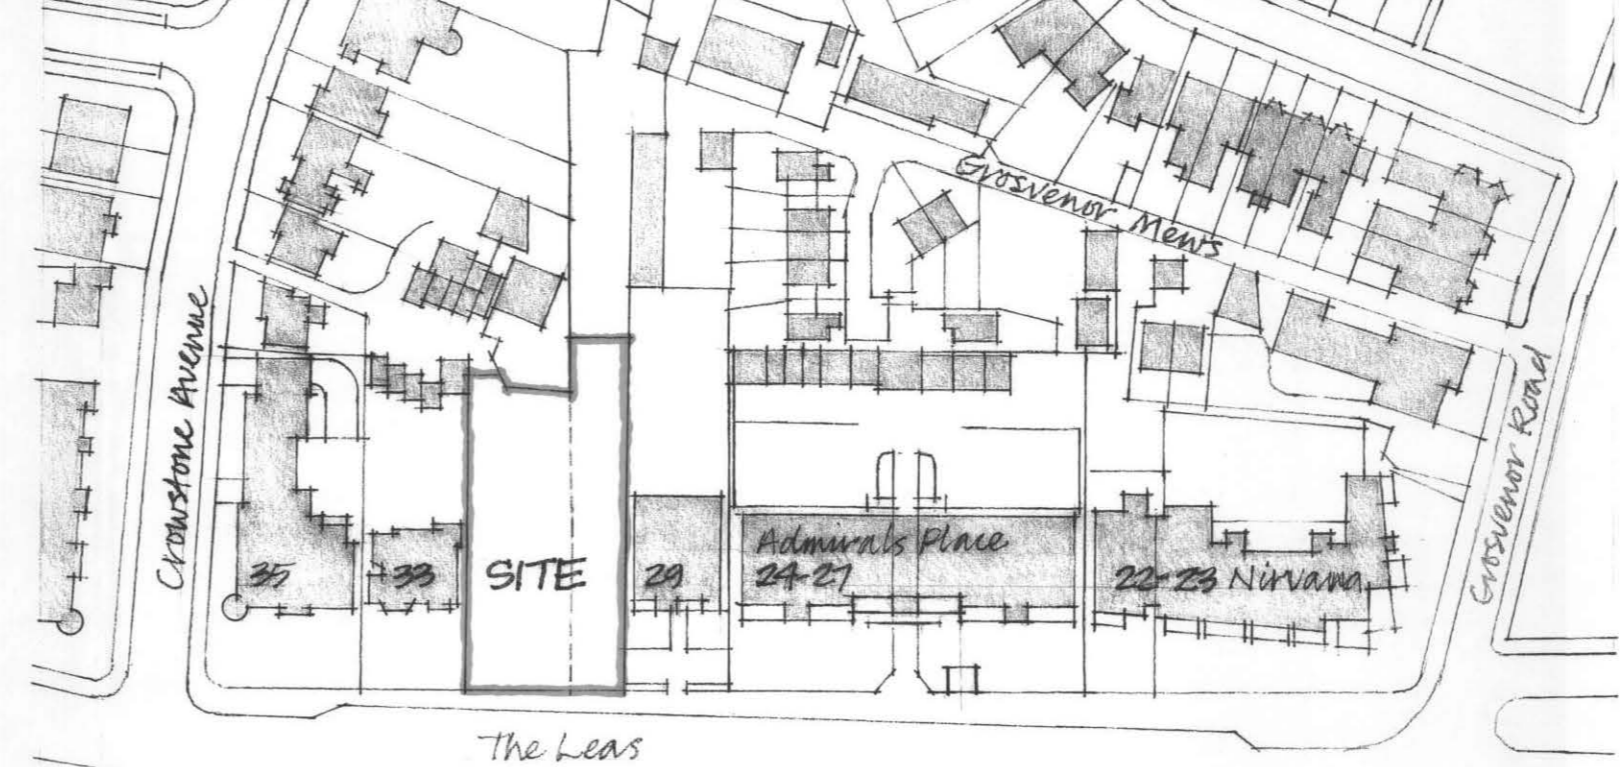

R.S. COOMBS Architect 20 VICTORIA ROAD LEIGH ON SEA SS9 1AU 01702 473518

JULY 2015

123/20 METRES 0 1 2 3 4 5 10

PLANS FLOOR SITE LOCATION 1:1250 @ A1 1:200 @ A1 1:100 @ A1

PREDEVELOPMENT 30-32 THE LEAS