

NIS SIGNS

Nis Signs (Leicester) Ltd
51 Marlow Rd, Leicester, LE3 2BQ

☎ 0116 270 6228
✉ info@signs-nis.co.uk
🌐 www.signs-nis.co.uk

Client: Starbucks

Address: Unit 4 Greyhound Retail
Sutton Rd, Greyhound Way
Southend
SS25P7

Drawing no: 18-009

Job location: Jobs/Starbucks/Southend, Greyhound Retail Park





Drawn by: DW

Rev no: A

Date: 08/01/18

Revision notes: 0) Initial issue
A) Pylon reduced to 5m

All site dimensions to be verified prior to manufacture.
Do not scale from this drawing Copyright 2018.
This document is the property of Nis Signs
and must not be used, reproduced or disclosed
to any persons without the written consent of Nis Signs.

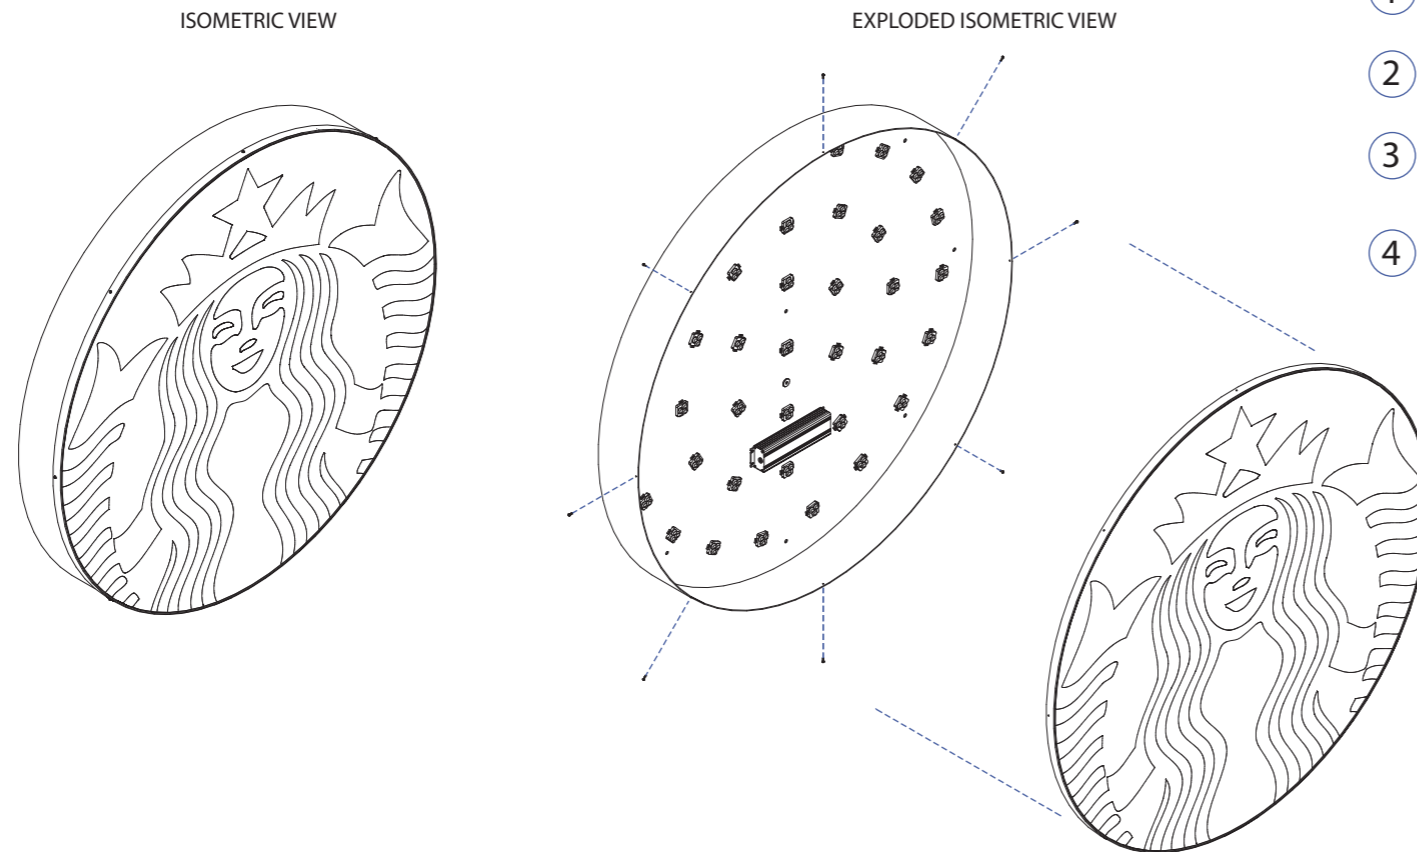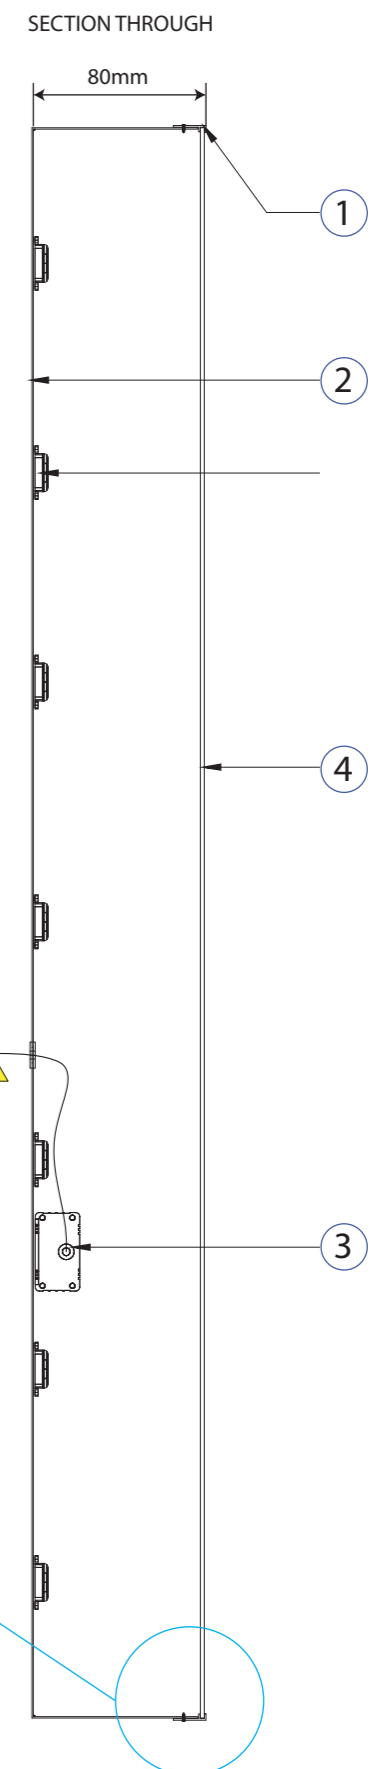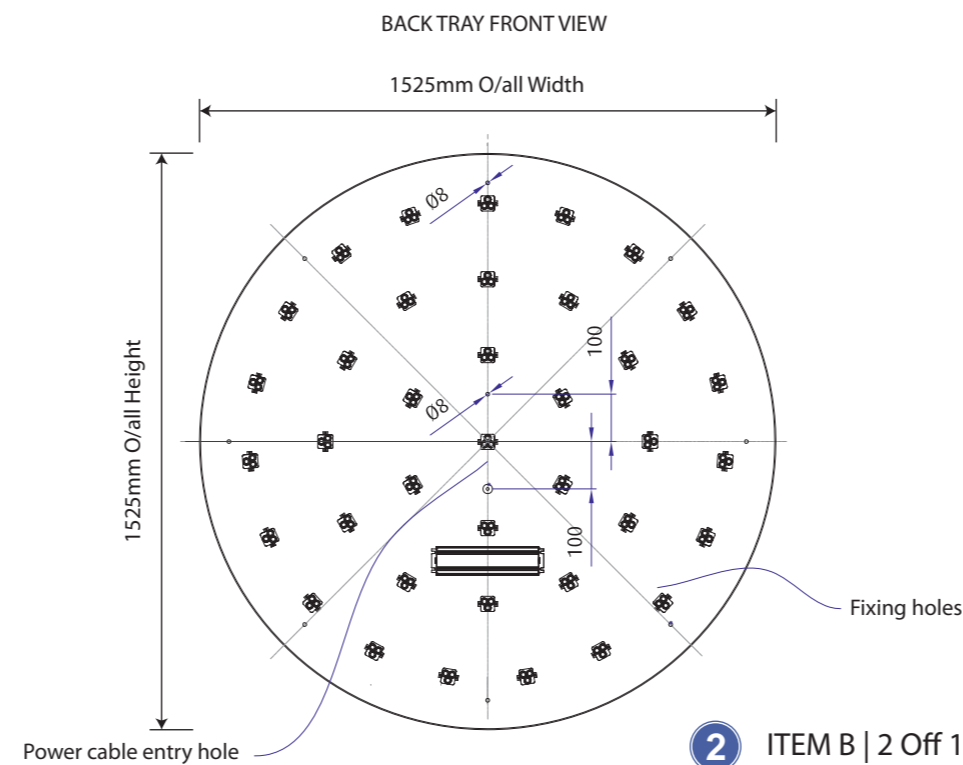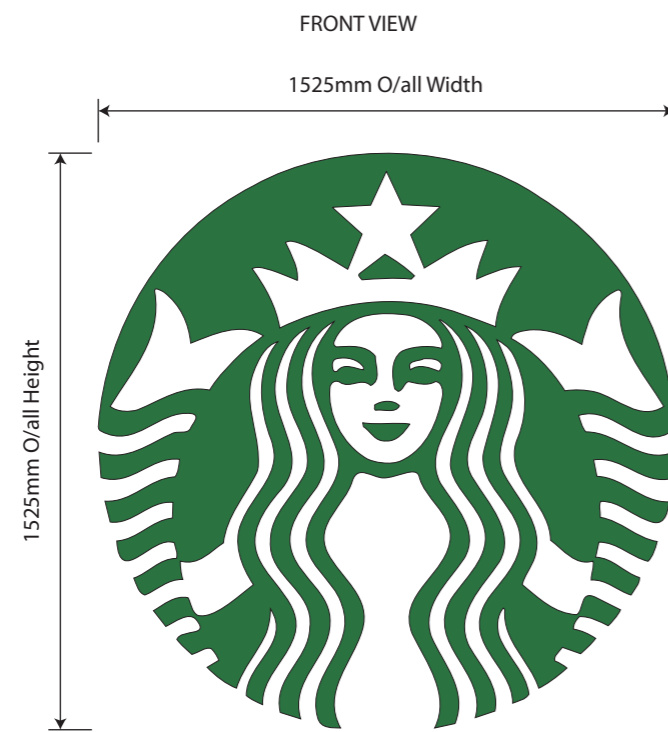


2 ITEM B | 2 Off 1525mm Internal Single Sided Roundel

SPECIFICATION

- 1 Black plastic trim, fixed to aluminium carcass using small pan head screws with heads painted Black
- 2 2mm thick Aluminium carcass finished White inside and Satin Black RAL 9005 externally.
- 3 Tridonic P560 Crystal White LED, 38 off modules required.
1 Off Tridonic Talex LCU 060/12 D010 120/240V converter required.
- 4 3mm thick 050 Opal perspex face with face applied translucent vinyl 3M scotchall vinyl Holly Green 3630-76



SCALE 1:1

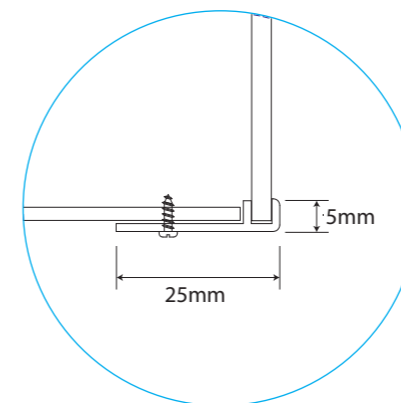

NIS SIGNS

Nis Signs (Leicester) Ltd
51 Marlow Rd, Leicester, LE3 2BQ

☎ 0116 270 6228

@ info@signs-nis.co.uk

🌐 www.signs-nis.co.uk

Client: Starbucks

Address: Unit 4 Greyhound Retail
Sutton Rd, Greyhound Way
Southend
SS25P7

Drawing no: 18-009

Job location: Jobs/Starbucks/Southend, Greyhound Retail Park

Drawn by: DW


Rev no: A

Date: 08/01/18


Revision notes: 0) Initial issue
A) Pylon reduced to 5m

All site dimensions to be verified prior to manufacture.
Do not scale from this drawing Copyright 2018.
This document is the property of Nis Signs
and must not be used, reproduced or disclosed
to any persons without the written consent of Nis Signs.

8 ITEM H | LED Wordmark Lettering - 1:20
Face illuminated LED wordmark.

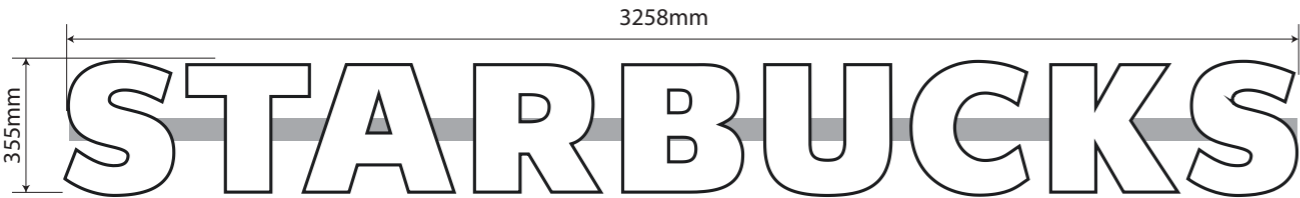


Section Through - Scale 1:2

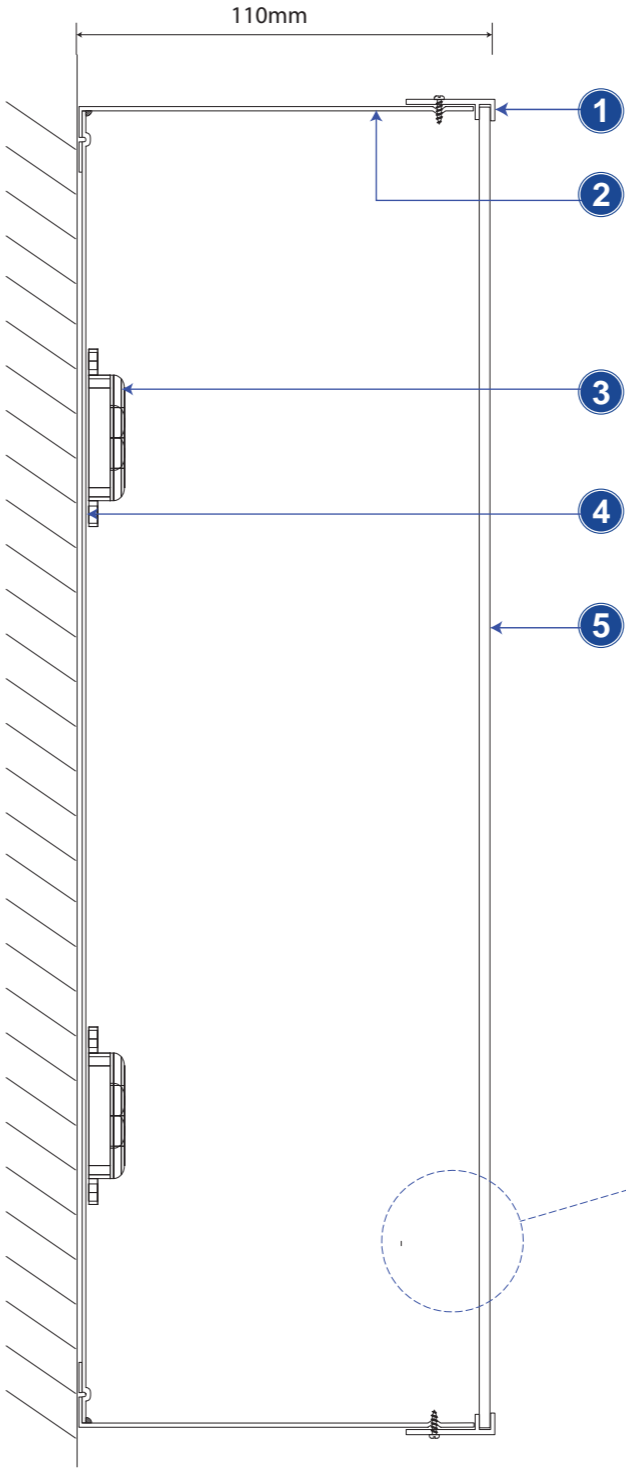

Specification:

- 1 Black plastic trim, fixed to aluminium carcass using small pan head screws with heads painted Black.
- 2 1mm thick aluminium carcass finished White inside and Satin Black RAL 9005 externally.
- 3 Tridoni LED, see next page for type quantities and convertors required for each letter set.
- 4 1mm thick aluminium backing finished White inside, pressed fixed to carcass.
- 5 3mm thck 050 opal perspex face.

SCALE 1:1

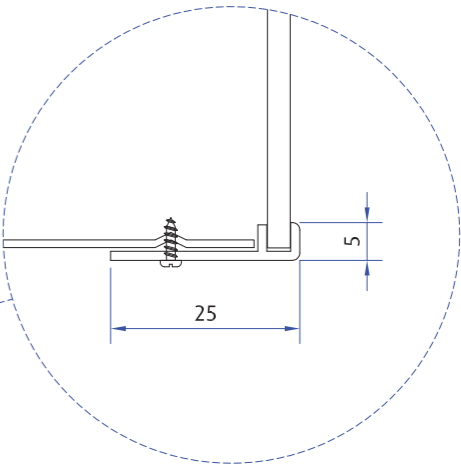

NIS SIGNS

Nis Signs (Leicester) Ltd
51 Marlow Rd, Leicester, LE3 2BQ

0116 270 6228
info@signs-nis.co.uk
www.signs-nis.co.uk

Client: Starbucks

Address: Unit 4 Greyhound Retail
Sutton Rd, Greyhound Way
Southend
SS25P7

Drawing no: 18-009

Job location: Jobs/Starbucks/Southend, Greyhound Retail Park

Drawn by: DW




Rev no: A

Date: 08/01/18


Revision notes: 0) Initial issue
A) Pylon reduced to 5m

All site dimensions to be verified prior to manufacture.
Do not scale from this drawing Copyright 2018.
This document is the property of Nis Signs
and must not be used, reproduced or disclosed
to any persons without the written consent of Nis Signs.

9

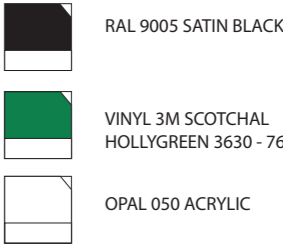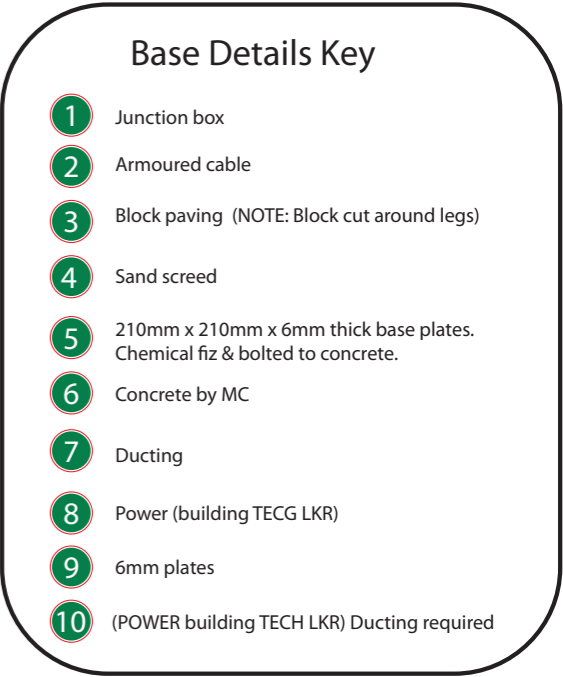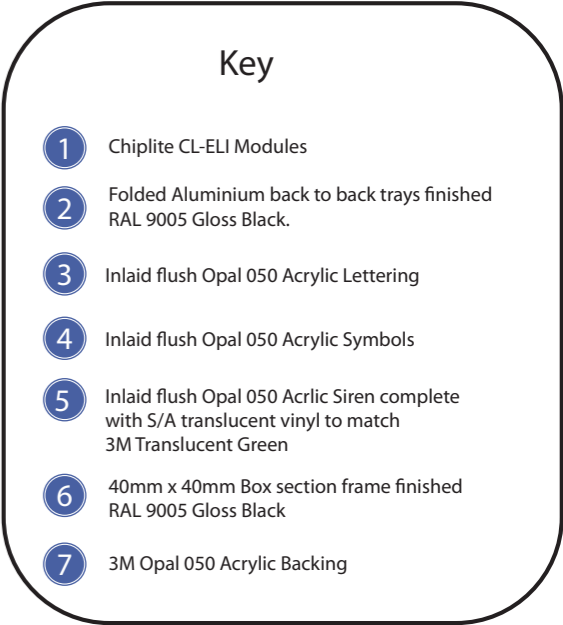

10 ITEM J | 585m High Illuminated Building Directional Sign - 1:10

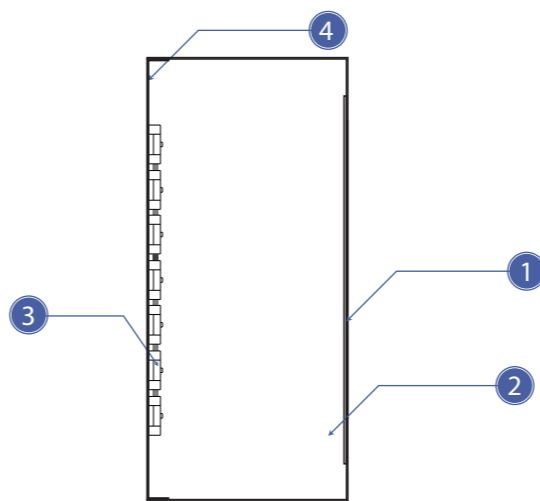

Key

1

3mm Opal 050 Acrylic Symbol/ Letters

2

3M Opal 050 Acrylic backing

3

LED Modules

4

3mm thick folded Aluminium tray finished RAL 9005 Satin Black.

RAL 9005 SATIN BLACK

OPAL 050 ACRYLIC

NIS SIGNS

Nis Signs (Leicester) Ltd
51 Marlow Rd, Leicester, LE3 2BQ

0116 270 6228
info@signs-nis.co.uk
www.signs-nis.co.uk

Client: Starbucks

Address: Unit 4 Greyhound Retail
Sutton Rd, Greyhound Way
Southend
SS25P7

Drawing no: 18-009

Job location: Jobs/Starbucks/Southend, Greyhound Retail Park

Drawn by: DW

Rev no: A

Date: 08/01/18

Revision notes: 0) Initial issue
A) Pylon reduced to 5m

All site dimensions to be verified prior to manufacture.
Do not scale from this drawing Copyright 2018.
This document is the property of Nis Signs
and must not be used, reproduced or disclosed
to any persons without the written consent of Nis Signs.