

114-120 BROADWAY, LEIGH-ON-SEA.


MIXED-USE SCHEME: 325SQ.M COMMERCIAL SPACE + 9NO. APARTMENTS.



GENERAL NOTES
 The copyright in all designs, drawings, schedules, specifications and any other documentation prepared by DAP Architecture Ltd. in relation to this project shall remain the property of DAP Architecture Ltd. and must not be reissued, loaned or copied without prior written consent.
 Do not scale from this drawing, use figured dimensions only.
 Prefer larger scale drawings.
 All dimensions are in millimeters (mm) unless otherwise noted.
 Check all relevant dimensions, lines and levels on site before proceeding with the work.
 This drawing is to be read in conjunction with all Architect's drawings, schedules and specifications, and all relevant consultants and/or specialists' information relating to the project. Refer all discrepancies to DAP Architecture Ltd.



AS PROPOSED: ELEVATION AA.

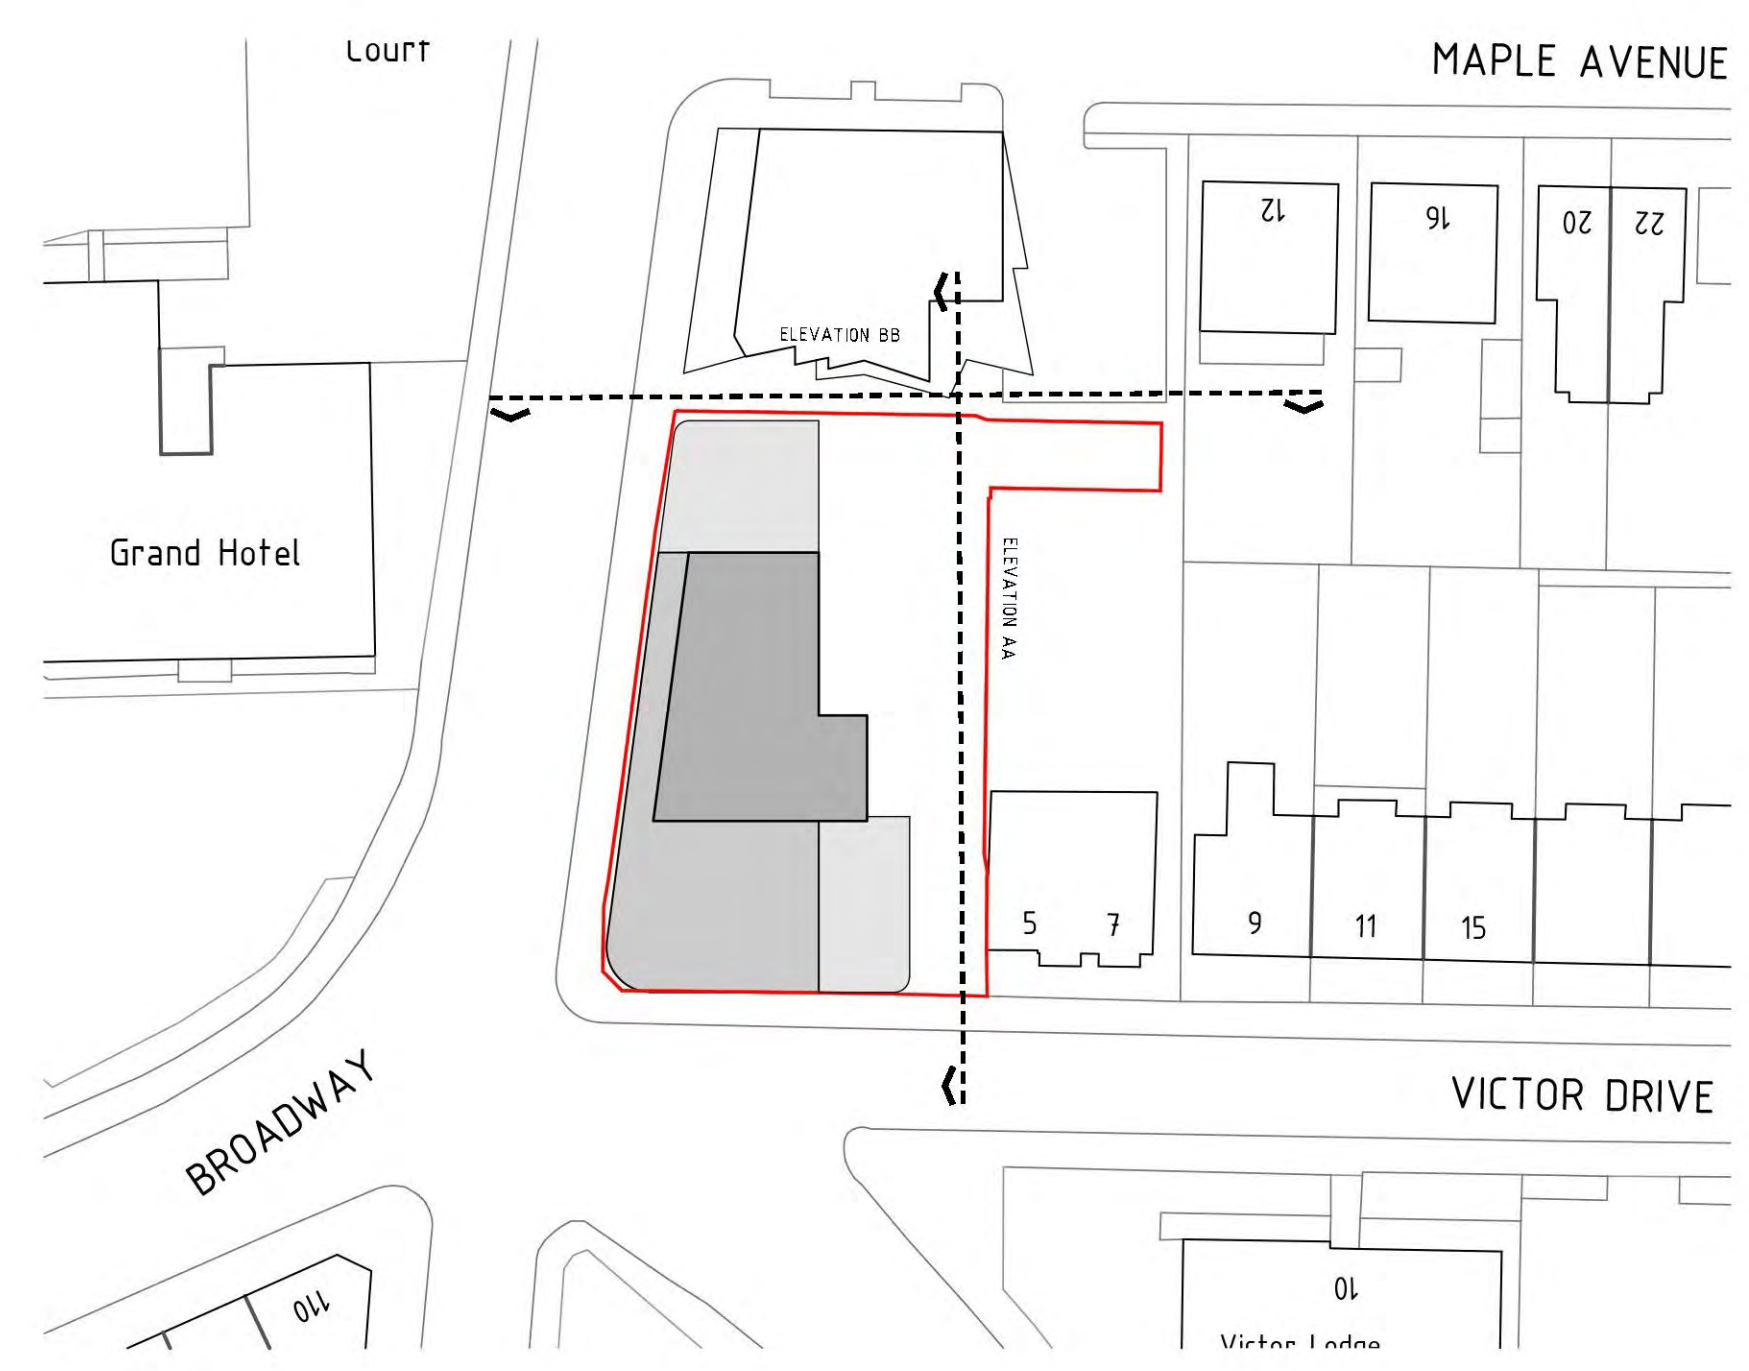

AS PROPOSED: ELEVATION BB.

REV.	DESCRIPTION	DATE
PROJECT		
MIXED-USE DEVELOPMENT		
DRAWING		
AS PROPOSED ELEVATIONS		
CLIENT		
PLAISTOW BROADWAY FILLING STATIONS LTD		
ADDRESS		
114-120 BROADWAY LEIGH-ON-SEA ESSEX SS9 1AA		
DATE	SCALE	DRAWN BY
07.04.17	1:100 @ A1	JB
PROJECT No.	DWG No.	REVISION
		769.205.01
ISSUE STATUS		
PLANNING		
a. 3 + 5 Hospital Approach The Millers Chelmsford ESSEX, CM1 7FA e. studio@daparchitecture.co.uk t. (0844) 854 9007 w. www.daparchitecture.co.uk		
CHELMSFORD	LONDON	BIRMINGHAM