




Front (west) Elevation as existing

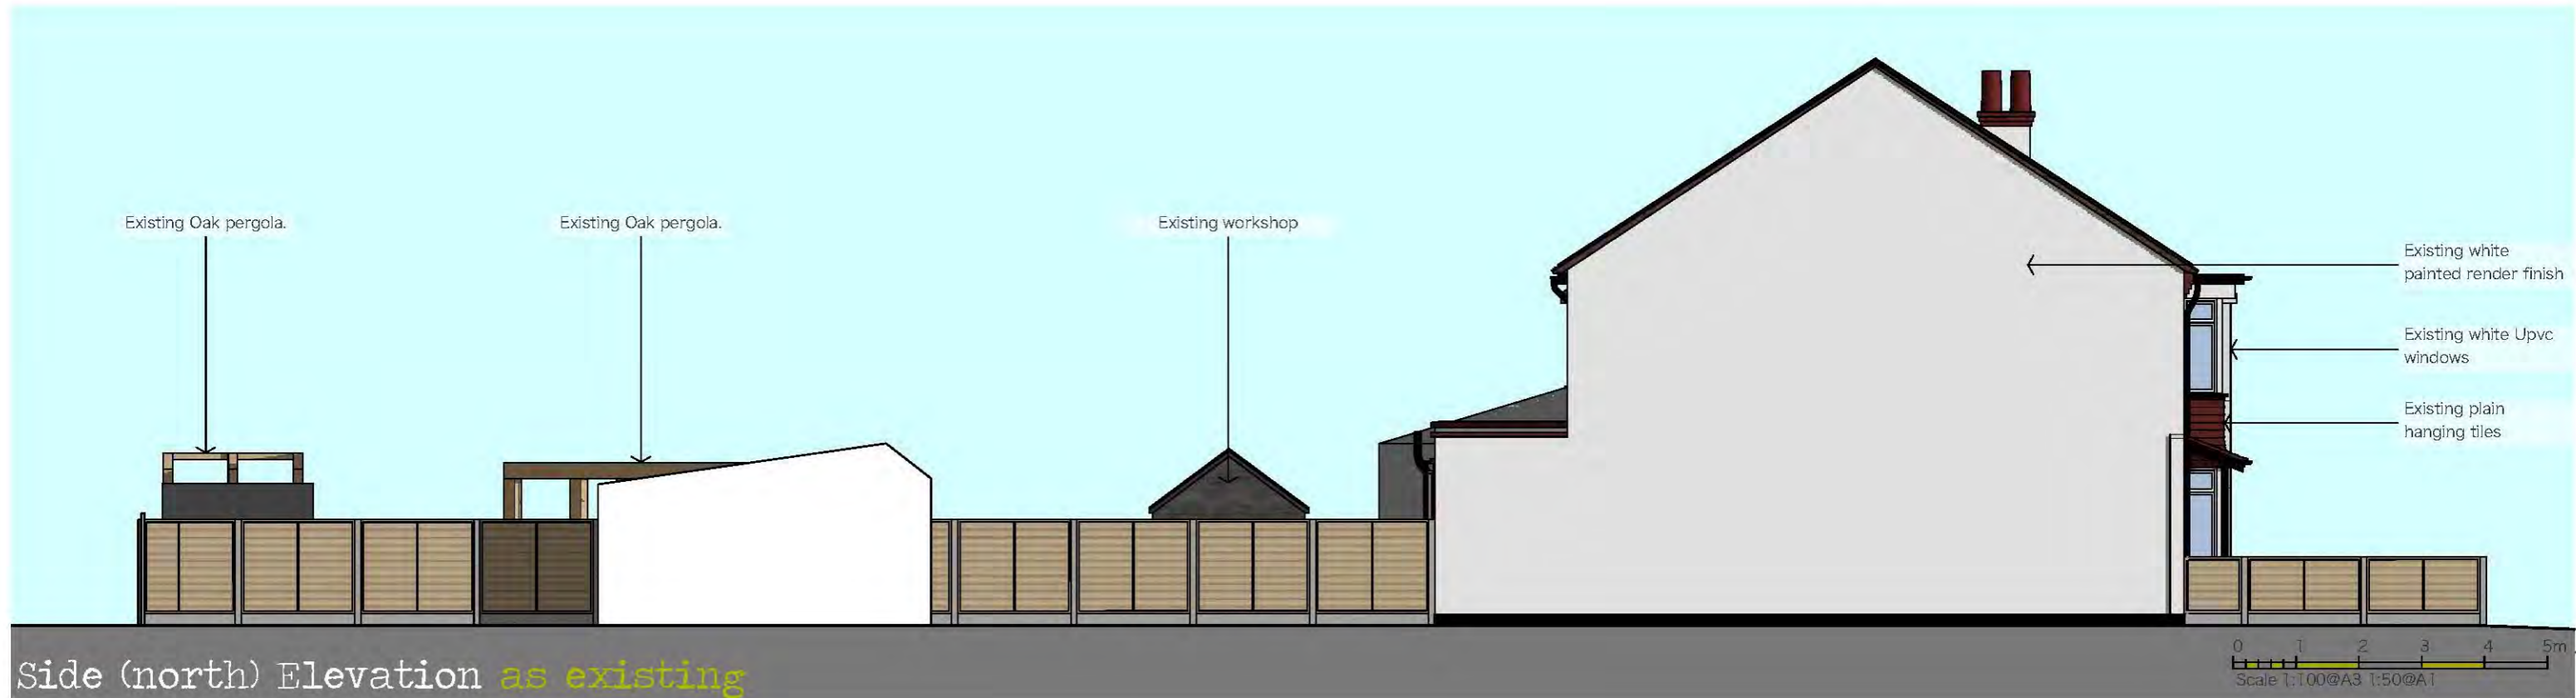

Side (north) Elevation as existing

Revision:	Date:	Checked:	Revision:	Date:	Checked:

do architecture • design
 Architects Technologists Designers
 Office:
 The Studio 76A Herschell Road Leigh-on-Sea Essex
 SS9 2PU
 Phone:
 01702 712979
 Mobile:
 07788 753938
 Email: architecture@docloud.com
 Web: www.architecture-design.co.uk

Client:
O.Beacham
 76A Herschell Road, Leigh-on-Sea,
 Essex, SS9 2PU
This drawing is copyright of do architecture design. No unauthorised copying without prior consent. Attention is drawn to the owner/funder to consult with neighbouring owners before any work is carried out with regard to the Party Wall Act 1999.
 ©Copyright do architecture design

Location:
76A Herschell Road,
Leigh-on-Sea, Essex.
SS9 2PU

Project:
Proposed New Workshop
 Front & Side Elevations as existing
Planning Drawing

Drawn: OB Checked: OB
 Scale: 1:100 @ A3 Date: Feb 2017
 Drawing No: **16.109-04** Revision: