




Front (west) Elevation **as proposed**

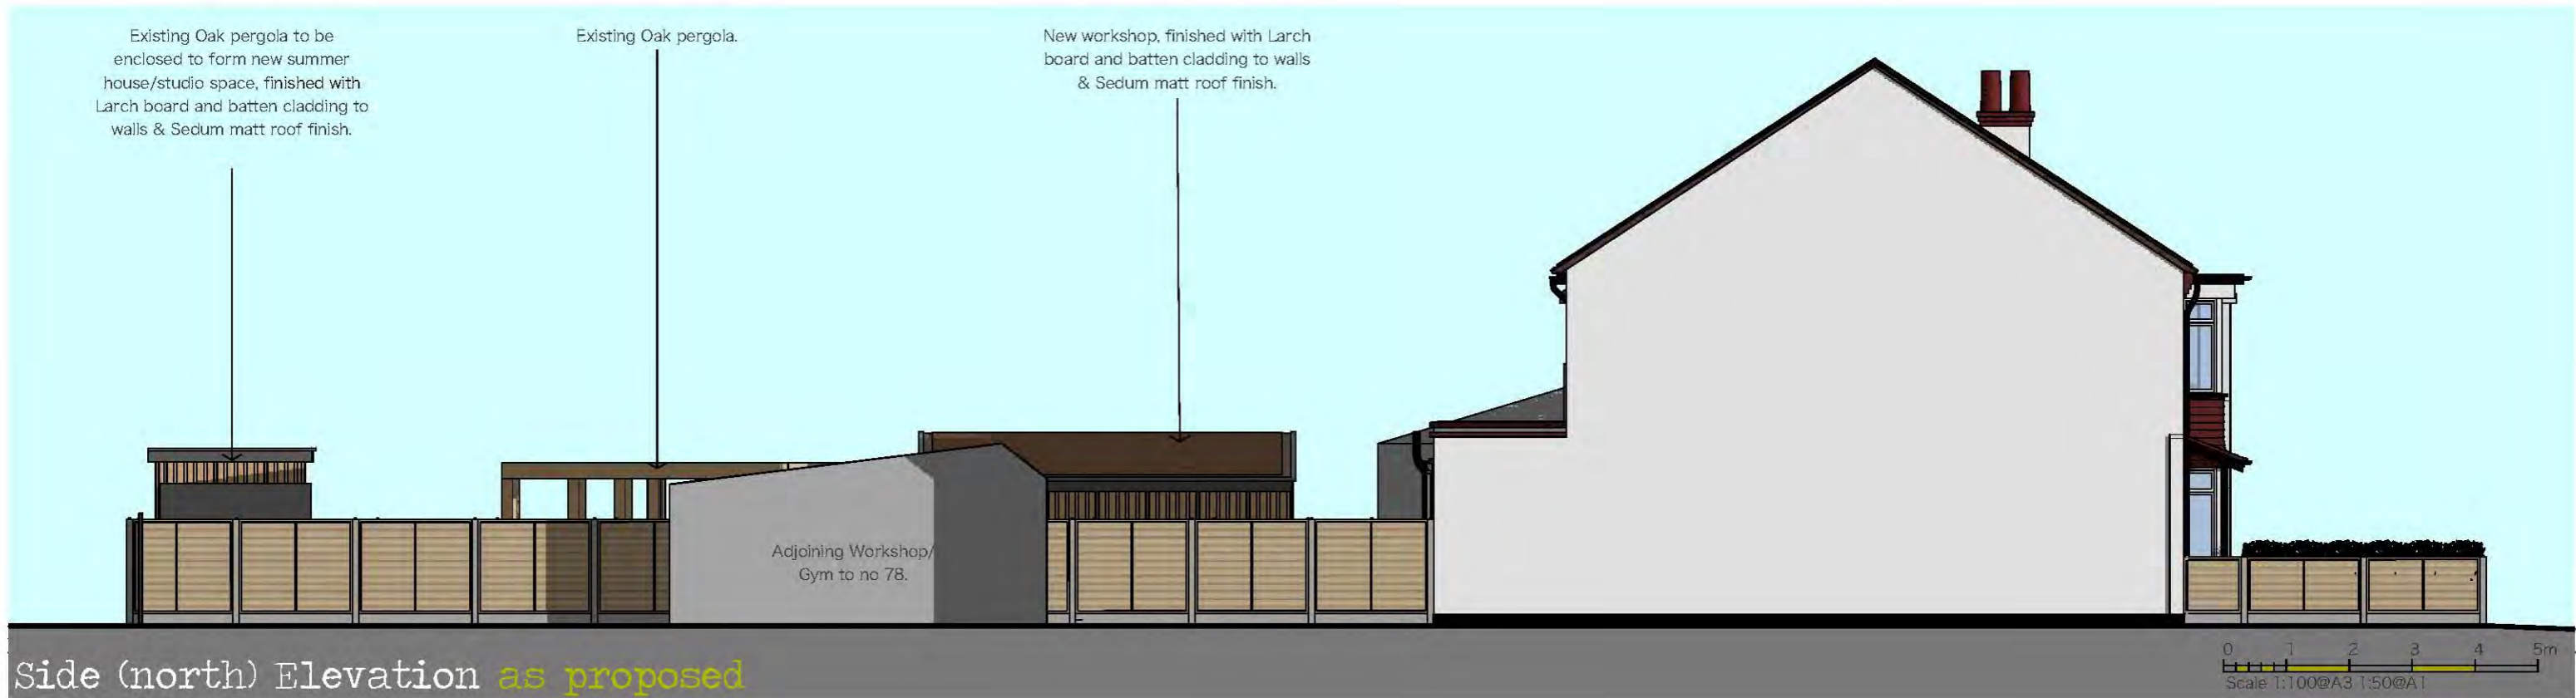

Side (north) Elevation **as proposed**

| | | | | |
|-----------|-------|----------|-----------|-------|
| Revision: | Date: | Checked: | Revision: | Date: |
|-----------|-------|----------|-----------|-------|

do architecture • design
 Architects Technologists Designers
 Office:
 The Studio 76A Herschell Road Leigh-on-Sea Essex
 SS9 2PU
 Phone: 01702 712979
 Mobile: 07788 753938
 Email: architecturedesign@icloud.com
 Web: www.architecture-design.co.uk

Client:
O.Beacham
 76A Herschell Road, Leigh-on-Sea,
 Essex, SS9 2PU

Do not scale from this drawing - Use figured dimensions only if dimensions to be checked on site.
 This drawing is copyright of architecture design no unauthorised copying without prior consent. Attention is drawn to the owner/you due to contact with neighbouring owners before any work is carried out with regard to the Party Wall Act 1998.
 ©Copyright architecture design

Location:
**76A Herschell Road,
 Leigh-on-Sea, Essex.
 SS9 2PU**

Project:
**Proposed New Entrance Porch,
 Workshop, Studio & rear access stair.**

Front & Side Elevations as proposed
Planning Drawing

Drawn: OB Checked: OB
 Scale: 1:100 @ A3 Date: Feb 2017
 Drawing No: **16.109-10** Revision: